


Homezone Architectural

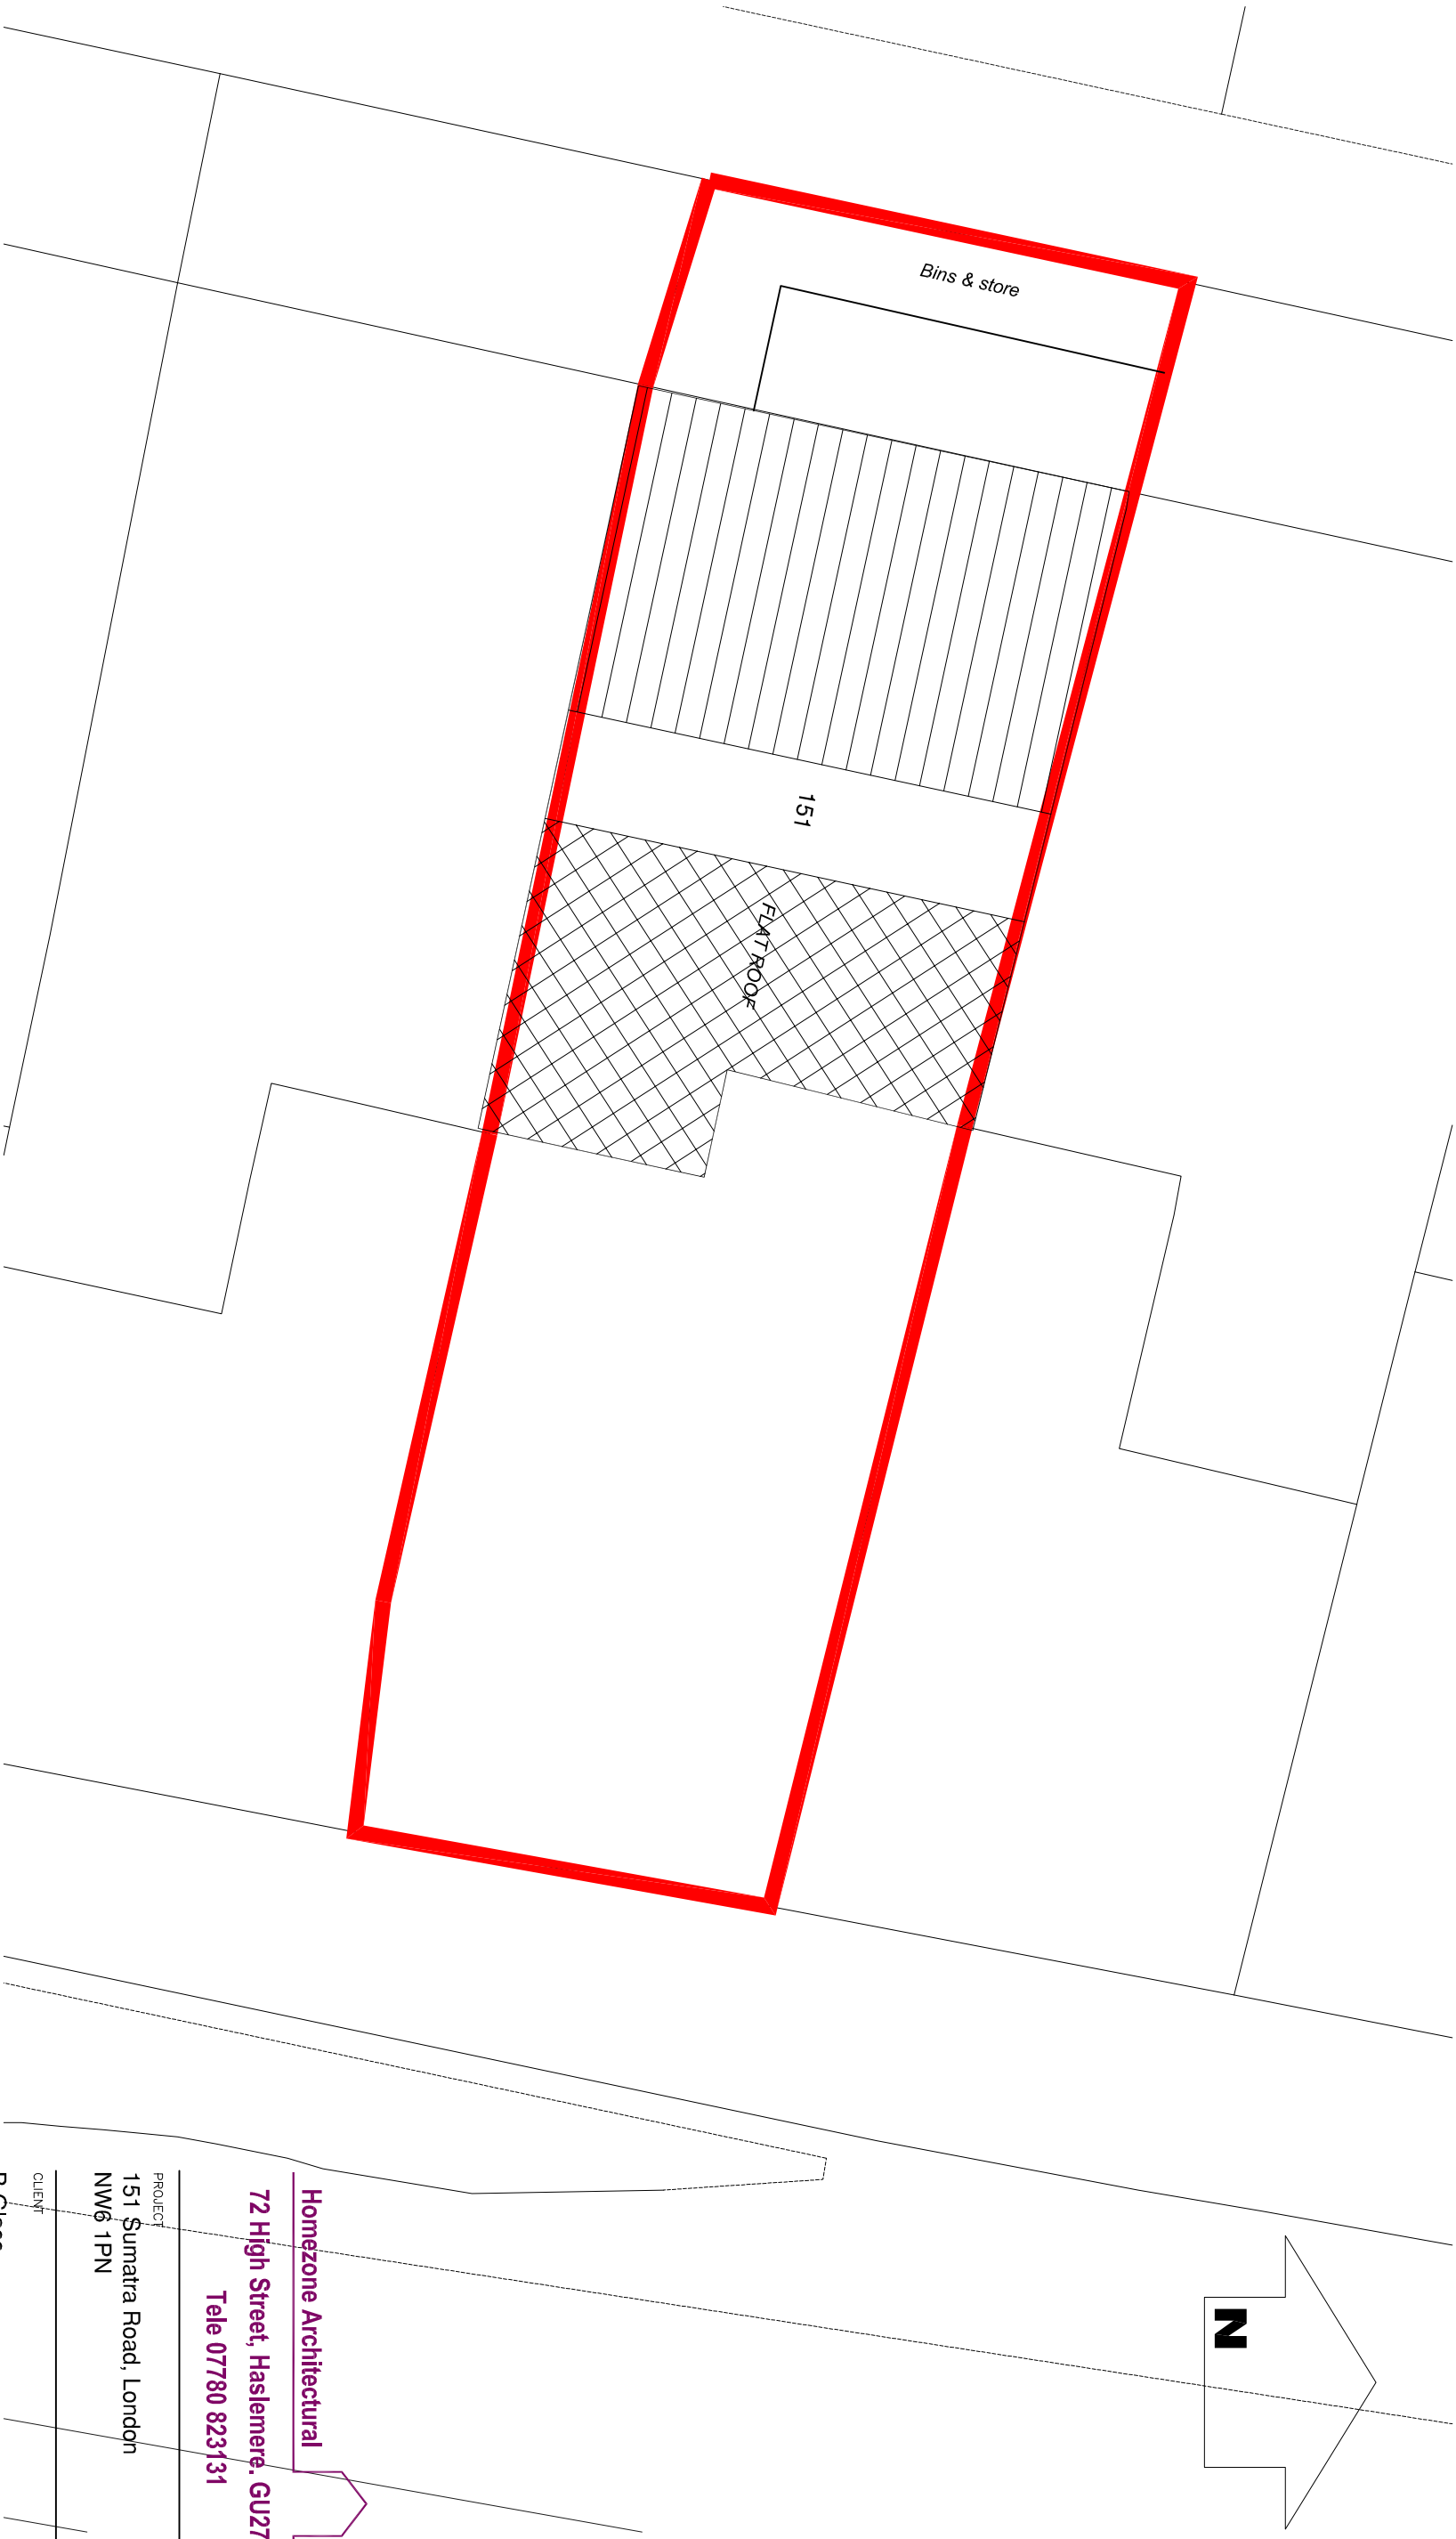

72 High Street, Haslemere, GU272LA
Tele 07780 823131

PROJECT
151 Sumatra Road, London
NW6 1PN

CLIENT
B Glass

DRAWING
Bin & Store Plan

SCALE	DATE	DRAWN	CHECKED
1:100@A3	03/23	gj	

DRAWING NO.	REV
0802 - SK-12	-