

All dimensions shown are indicative and must be double checked on site by the contractor. Any inconsistencies found must be reported to Brian O'Reilly Architects.

DO NOT SCALE FROM THE DRAWINGS.

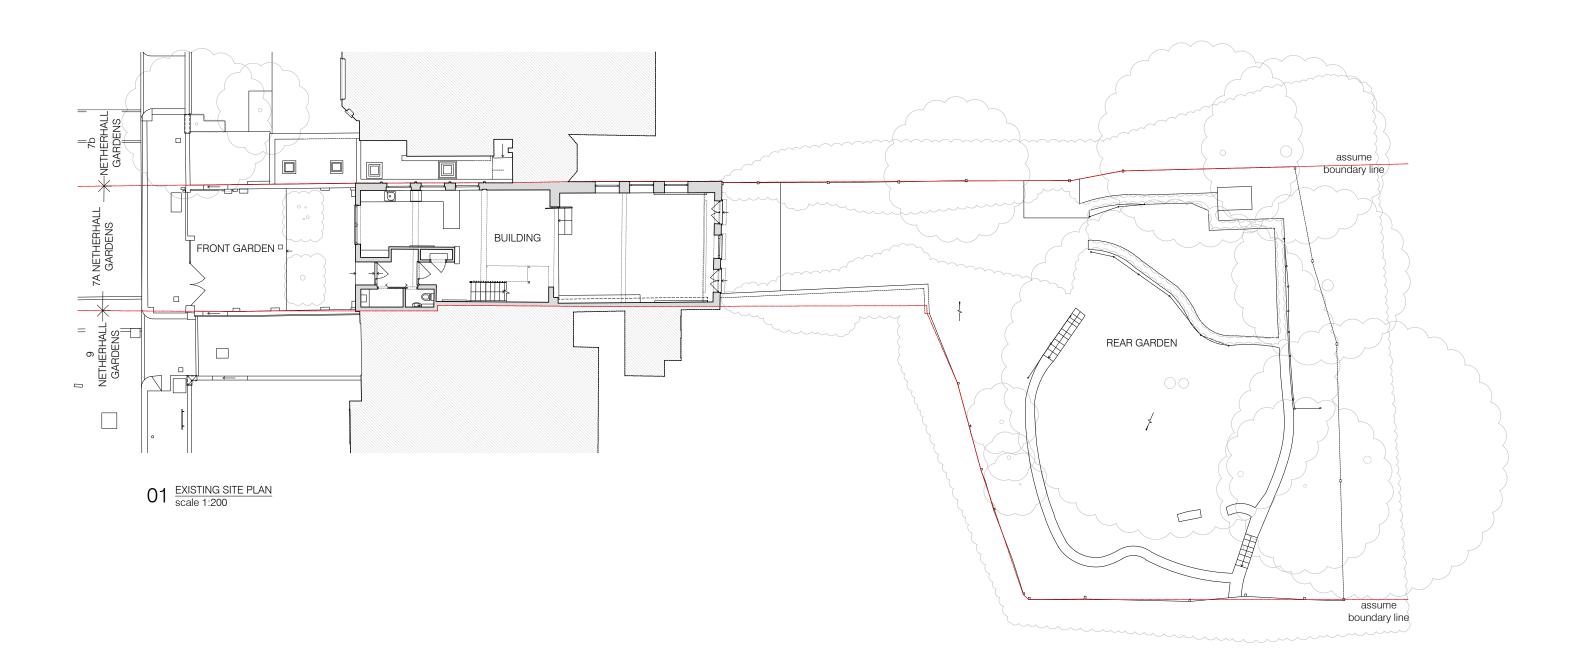

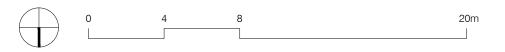

project status / number scale
7A NETHERHALL GARDENS, LONDON, NW3 5RN EXISTING/590-101-E 1:200 @ A3

BRIAN O'REILLY ARCHITECTS drawing date

EXISTING SITE PLAN

08.10.24