
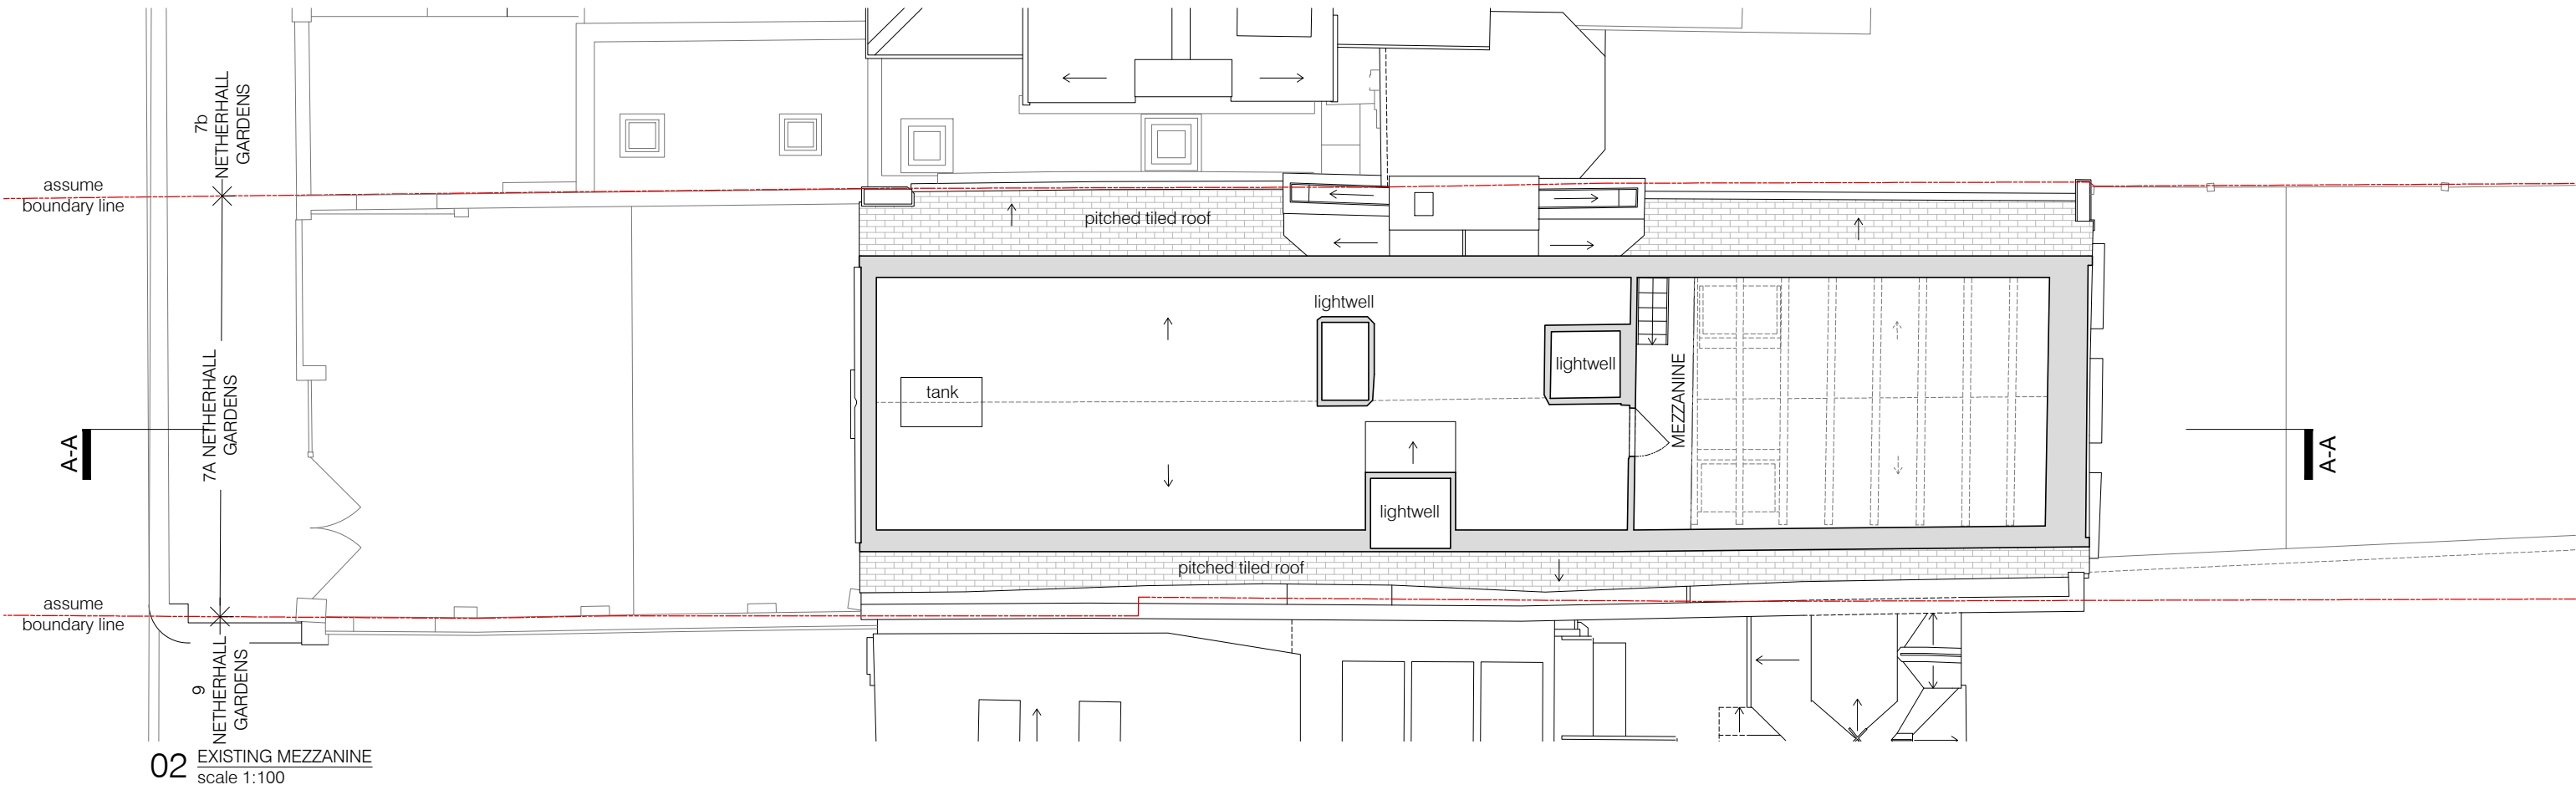


These plans are project and site specific and shall only be used for their intended purpose unless otherwise permitted by written consent of Brian O'Reilly Architects.

All dimensions shown are indicative and must be double checked on site by the contractor. Any inconsistencies found must be reported to Brian O'Reilly Architects.

DO NOT SCALE FROM THE DRAWINGS.

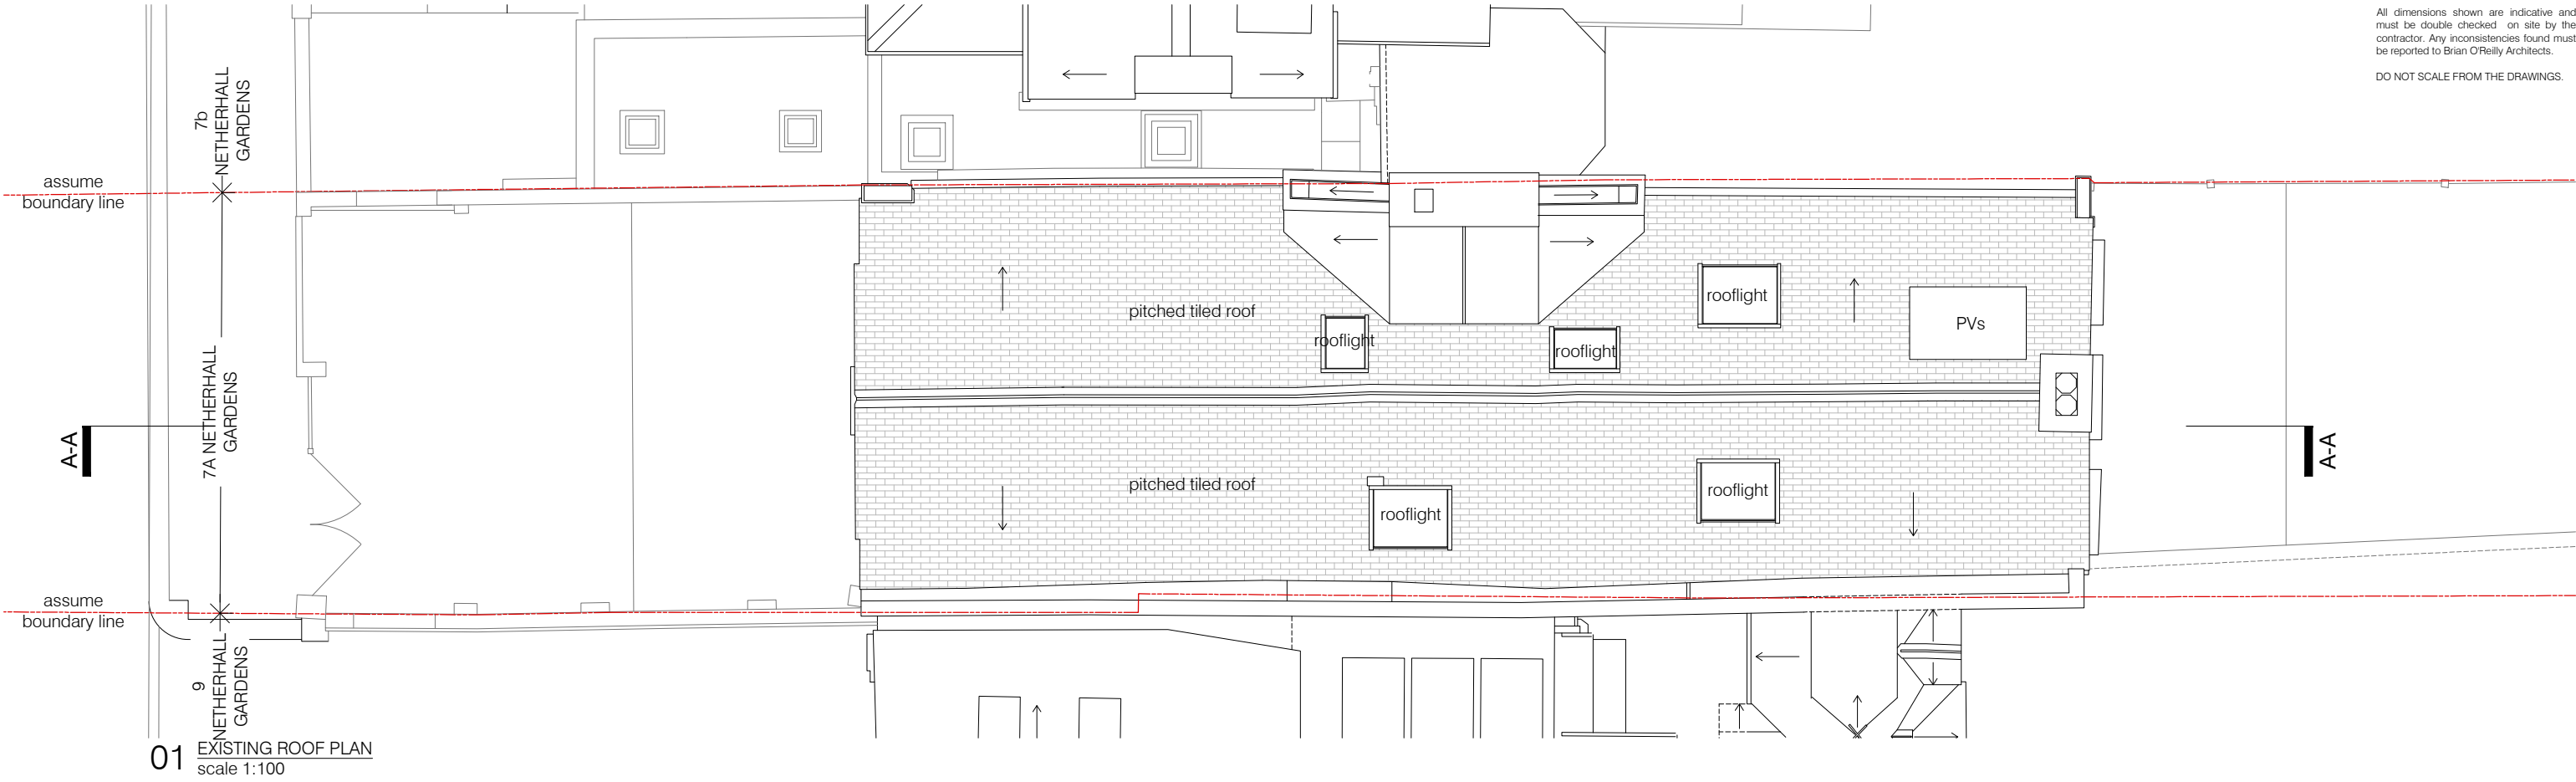

0 2 4 10m

project
7A NETHERHALL GARDENS, LONDON, NW3 5RN
BRIAN O'REILLY ARCHITECTS
31 Oval Road, London, NW1 7EA +44 (0)20 7267 1184
www.brianoreillyarchitects.com mail@brianoreillyarchitects.com

status / number	scale
EXISTING/590-103-E	1:100 @ A3
drawing	date
EXISTING MEZZANINE & ROOF PLAN	08.10.24