


EXISTING GROUND FLOOR

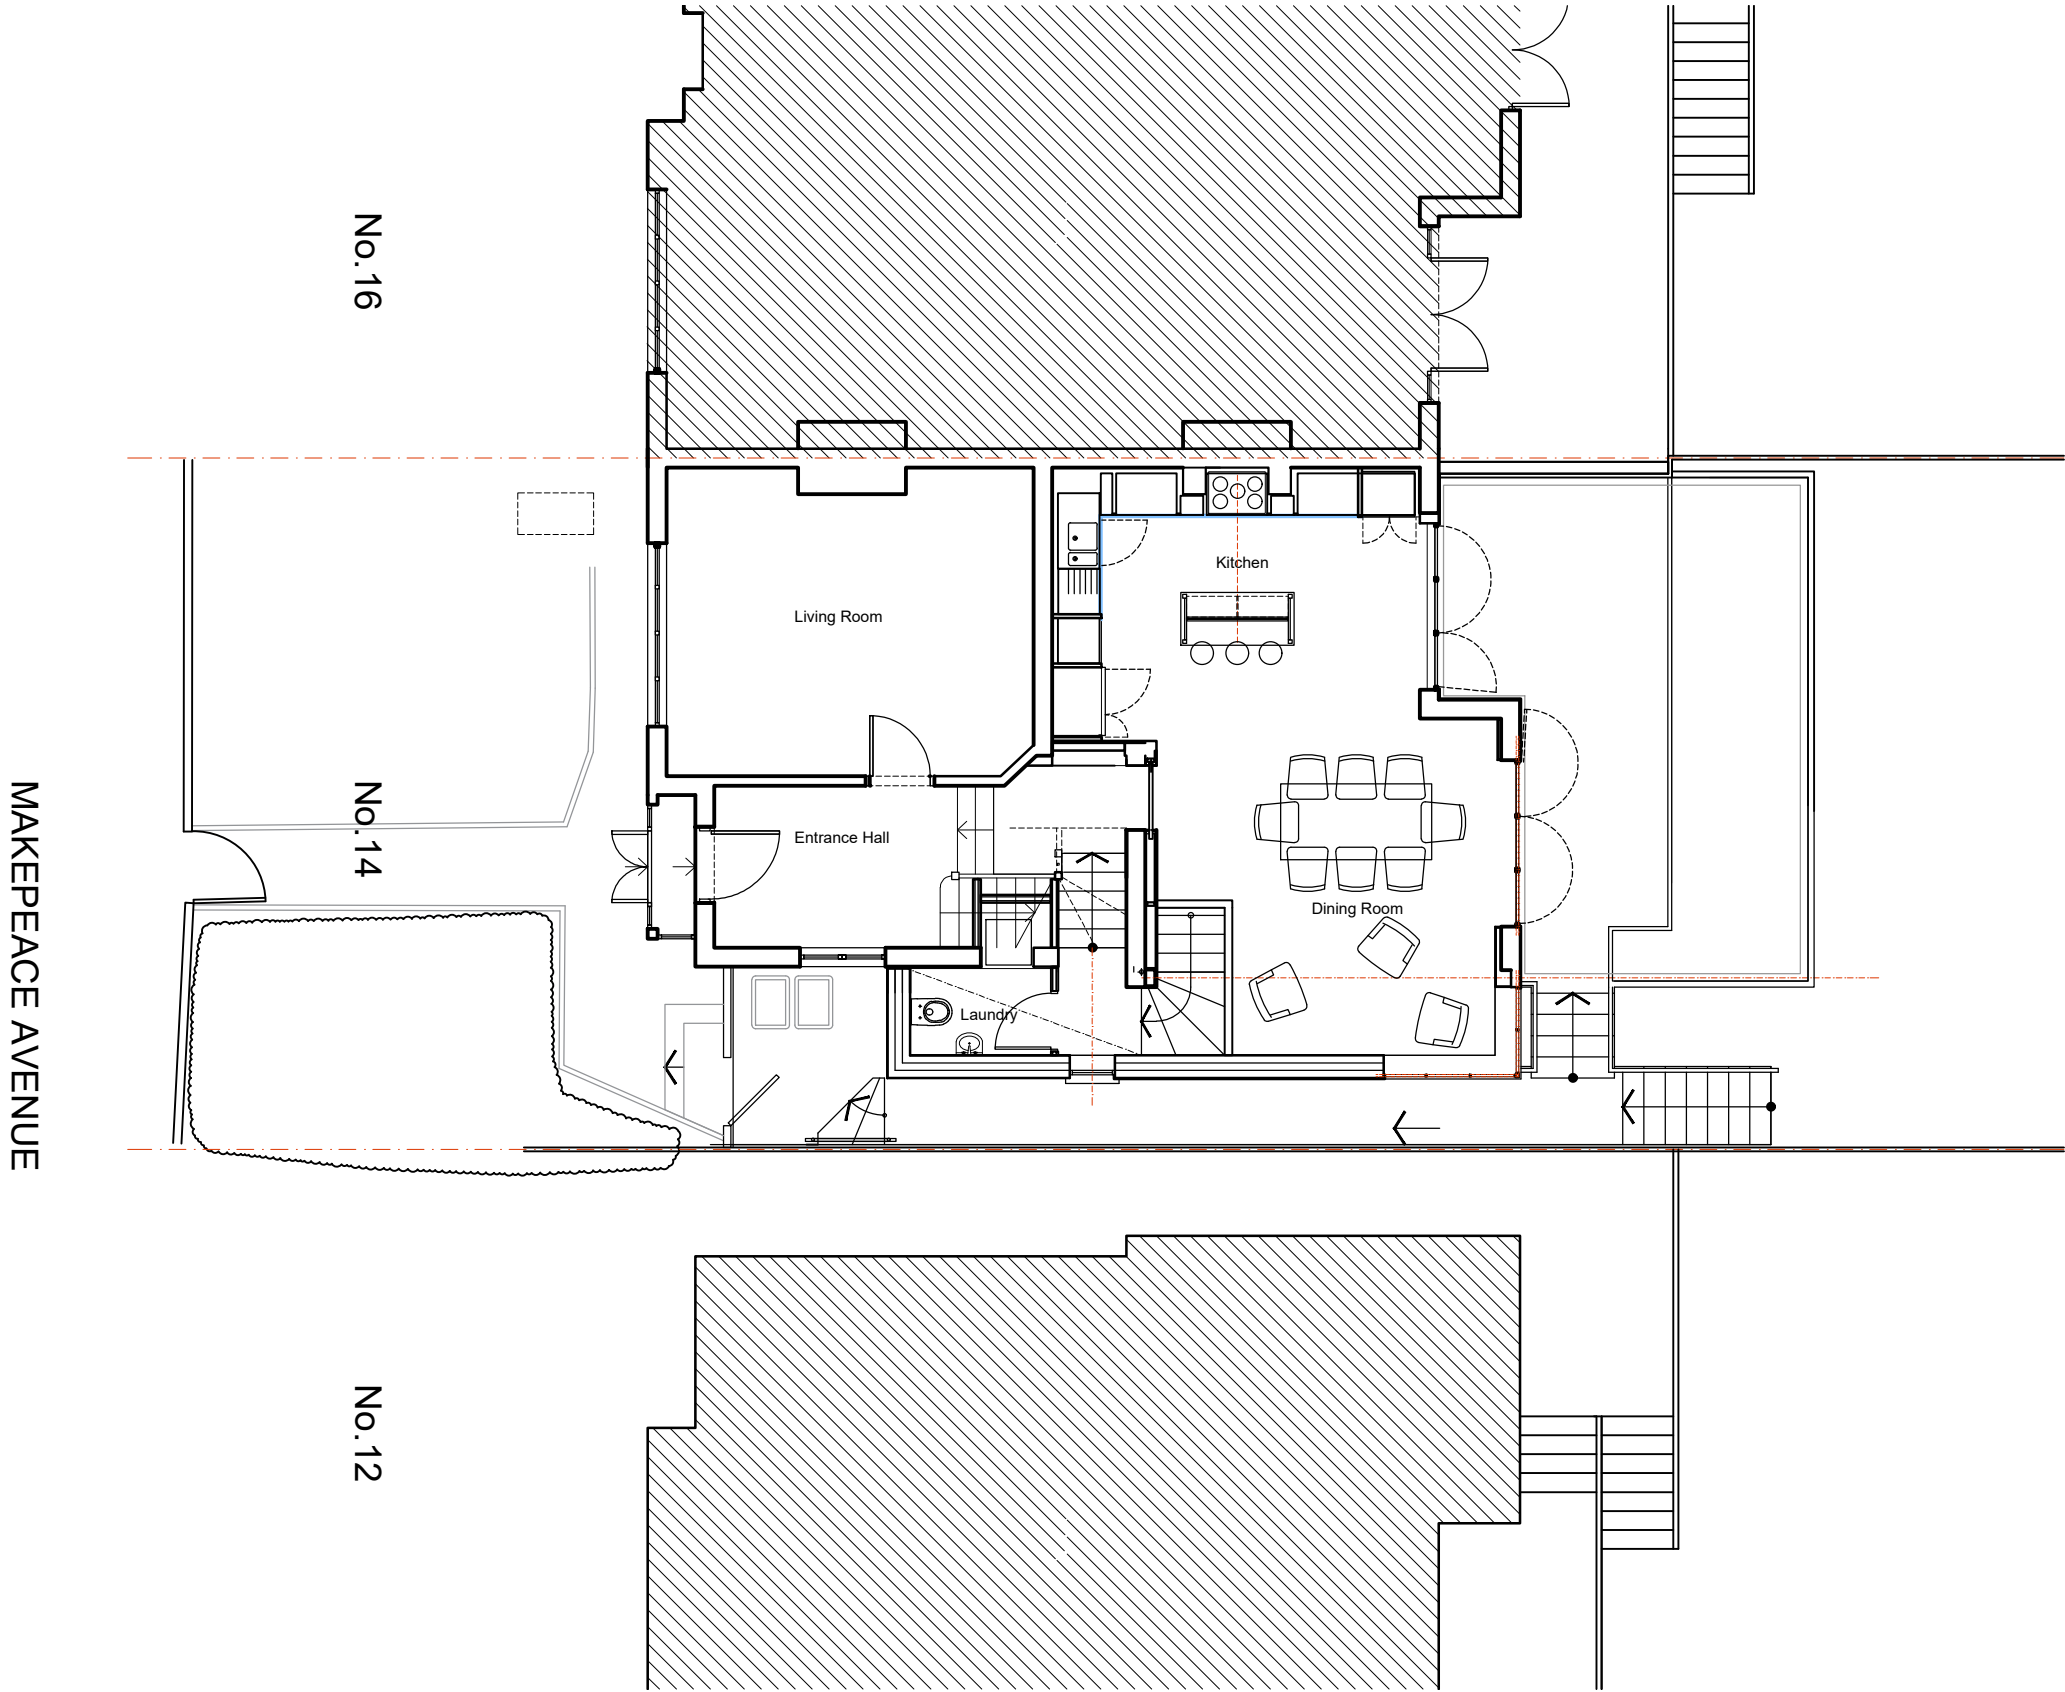

Scale line@ 1:100

Revisions		Project	Drawing		<div><div>HNT</div><div>ARCHITECTURE / INTERIORS</div></div> <div><div>22A Iliffe Yard</div><div>London SE17 3QA</div><div>tel; +44(0)207 703 2270</div><div>info@hatarch.co.uk</div><div>www.hatarch.co.uk</div></div>	
<div><div>1. This drawing and all the designs herein are the sole property of HAT and may not be used without written authorisation.</div><div>2. These drawings are not for construction and the contractor must verify all site dimensions and must notify h&dd of any discrepancies.</div><div>3. Do not scale from this drawing all dimensions shown to be confirmed on site prior to construction</div><div>4. All measurements in metric</div></div>		14 Makepeace Avenue Loft Extension	EXISTING PLANS GROUND FLOOR			
		Scale	Date	Drawing No		Revision
		1:100@A3	Nov 2024	288_EX-02		