
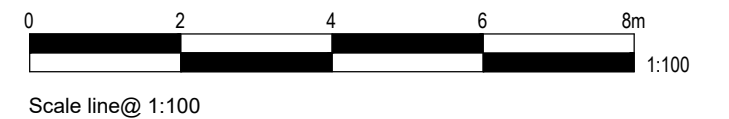


PROPOSED GROUND FLOOR

NO PROPOSED WORKS

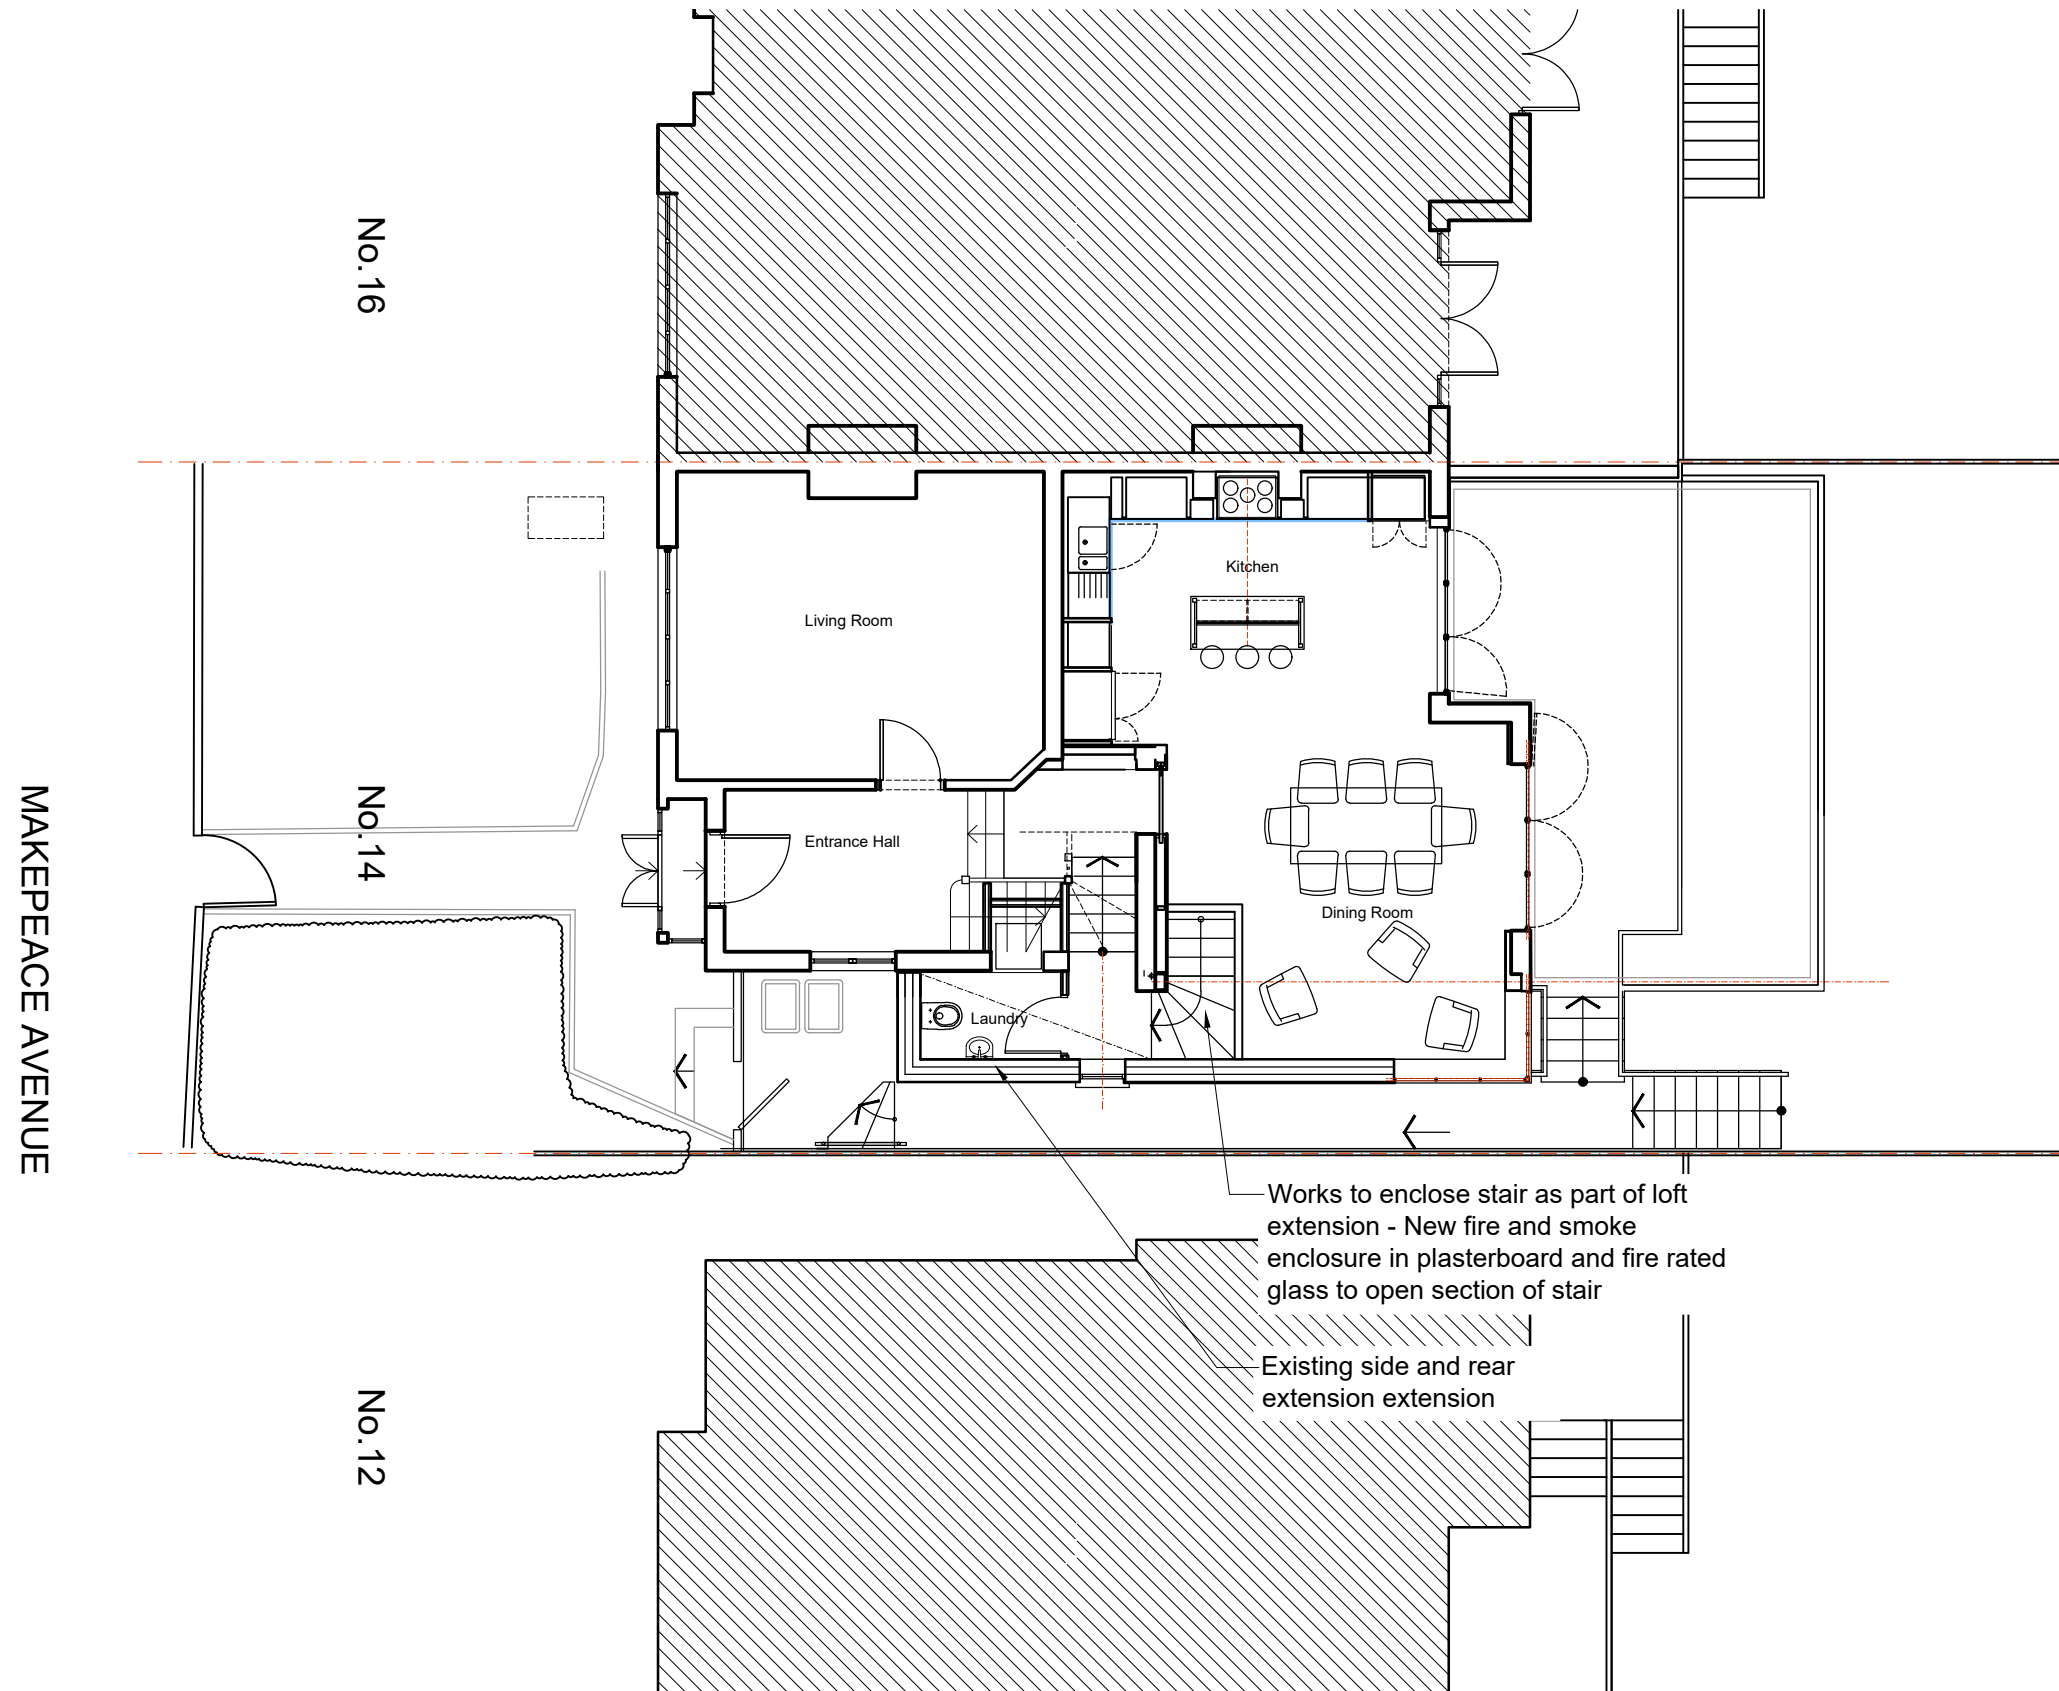

<p>Revisions</p> <p>1. This drawing and all the designs herein are the sole property of HAT and may not be used without written authorisation. 2. These drawings are not for construction and the contractor must verify all site dimensions and must notify h&dd of any discrepancies. 3. Do not scale from this drawing all dimensions shown to be confirmed on site prior to construction 4. All measurements in metric</p>		<p>Project</p> <p>14 Makepeace Avenue Loft Extension</p>	<p>Drawing</p> <p>PROPOSED PLANS GROUND FLOOR</p>		
		<p>Scale</p> <p>1:100@A3</p>	<p>Date</p> <p>Nov 2024</p>	<p>Drawing No</p> <p>288_GA-02</p>	<p>Revision</p>
		<p>HNT</p> <p>ARCHITECTURE / INTERIORS</p>			
		<p>22A Iliffe Yard London SE17 3QA tel: +44(0)207 703 2270 info@hatarch.co.uk www.hatarch.co.uk</p>			