


PROPOSED 1st FLOOR

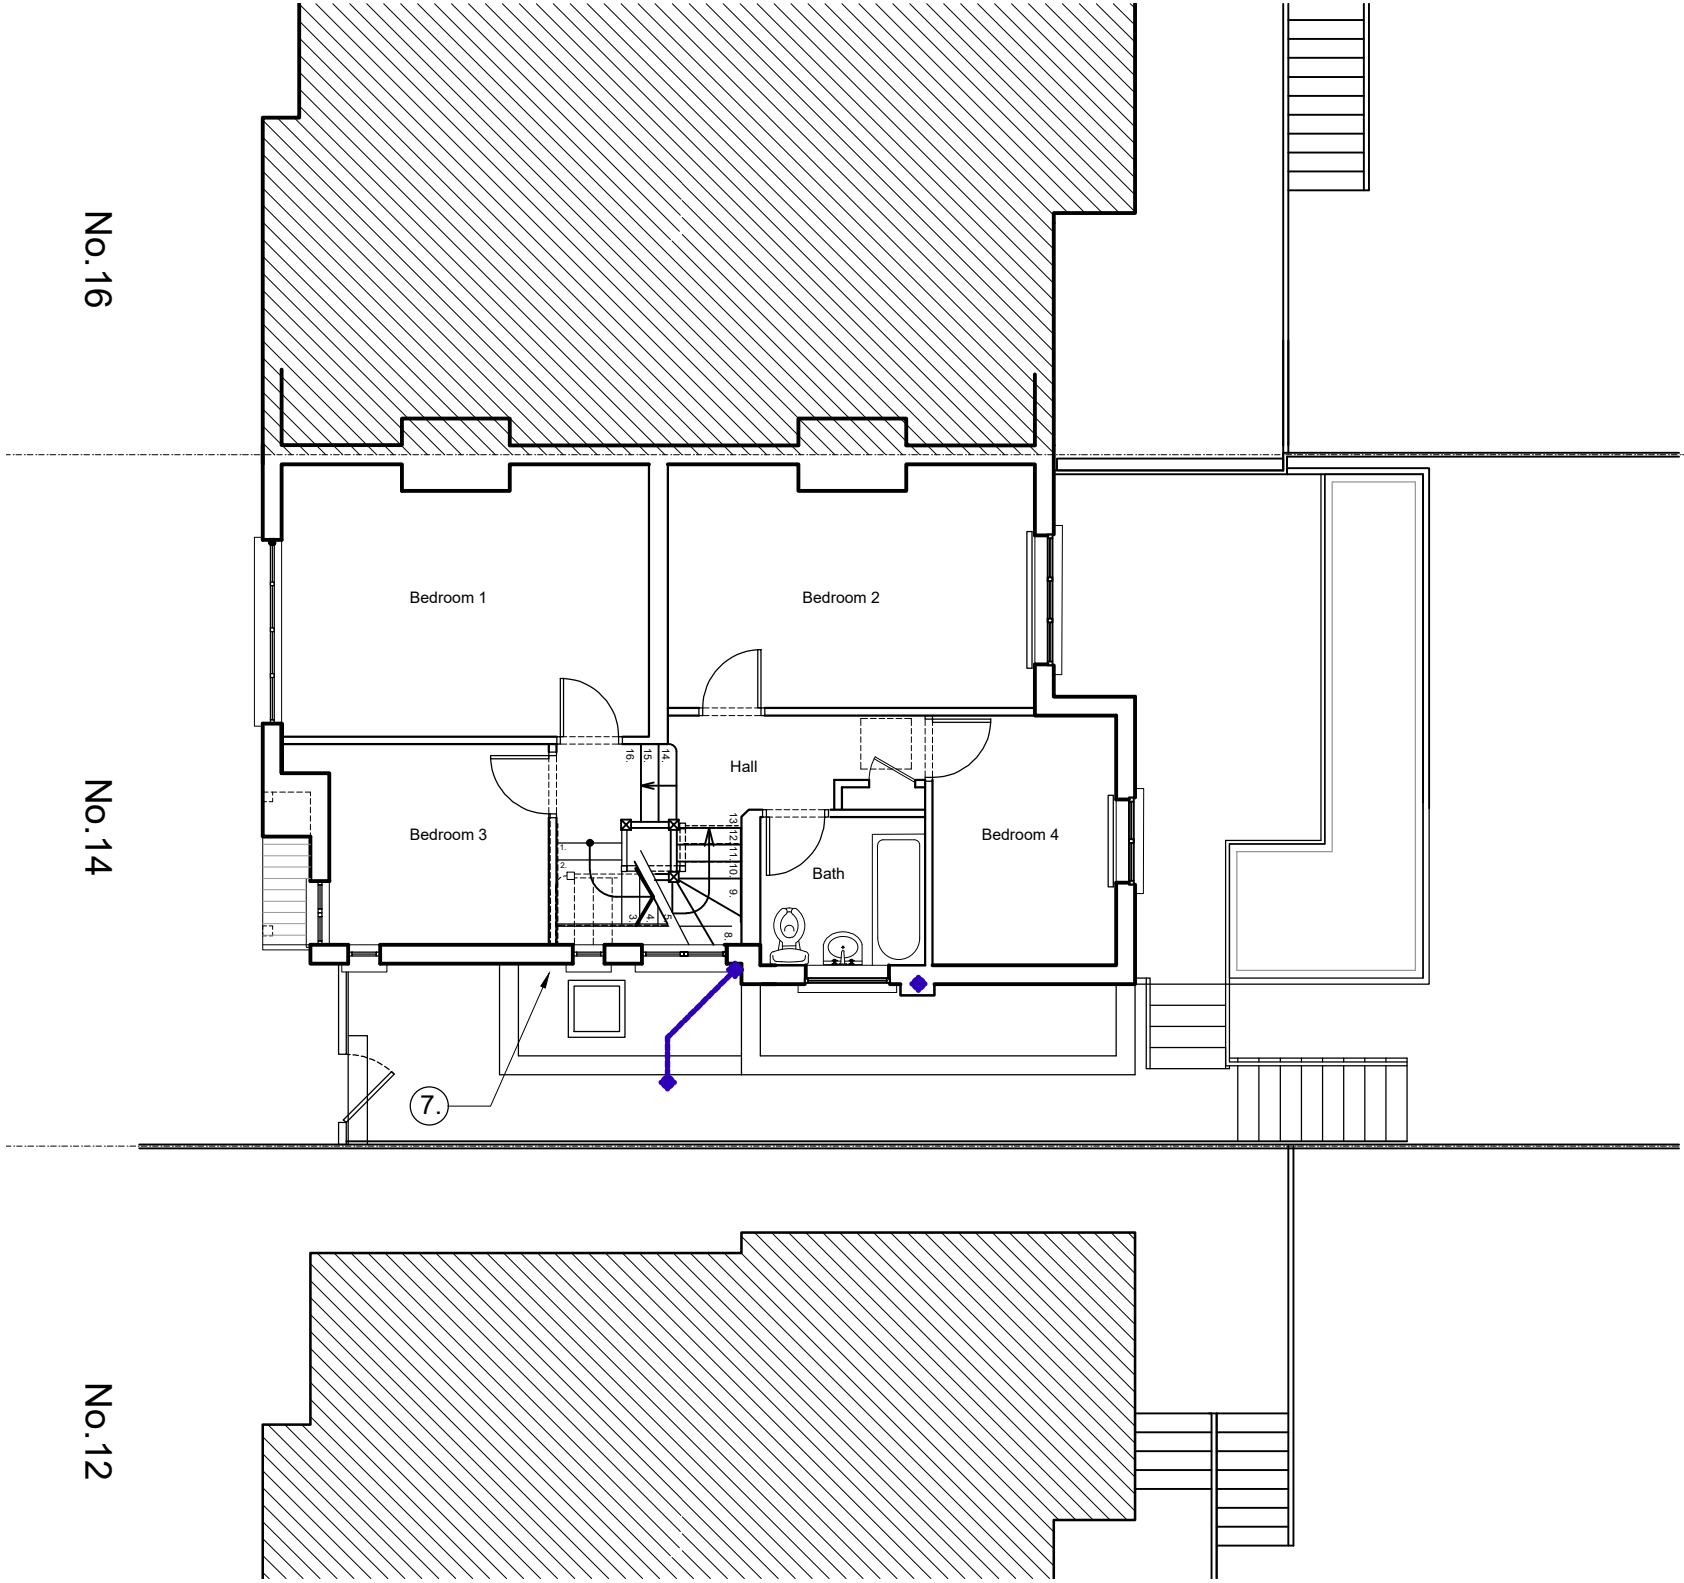

NO PROPOSED WORKS



<p>Revisions</p> <p>1. This drawing and all the designs herein are the sole property of HAT and may not be used without written authorisation. 2. These drawings are not for construction and the contractor must verify all site dimensions and must notify h&dd of any discrepancies. 3. Do not scale from this drawing all dimensions shown to be confirmed on site prior to construction 4. All measurements in metric</p>		Project		Drawing		
		14 Makepeace Avenue Loft Extension		PROPOSED PLANS 1st FLOOR		
		Scale	Date	Drawing No	Revision	
		1:100@A3	Nov 2024	288_GA-03		

HNT
 ARCHITECTURE / INTERIORS
 22A Iliffe Yard
 London SE17 3QA
 tel: +44(0)207 703 2270
 info@hatarch.co.uk
 www.hatarch.co.uk