


→ Tiling to match the main roof.

Glass balustrade to door set (Juliet Balcony) BS 6206 Class A toughened glass.

White painted hardwood door set. A/B

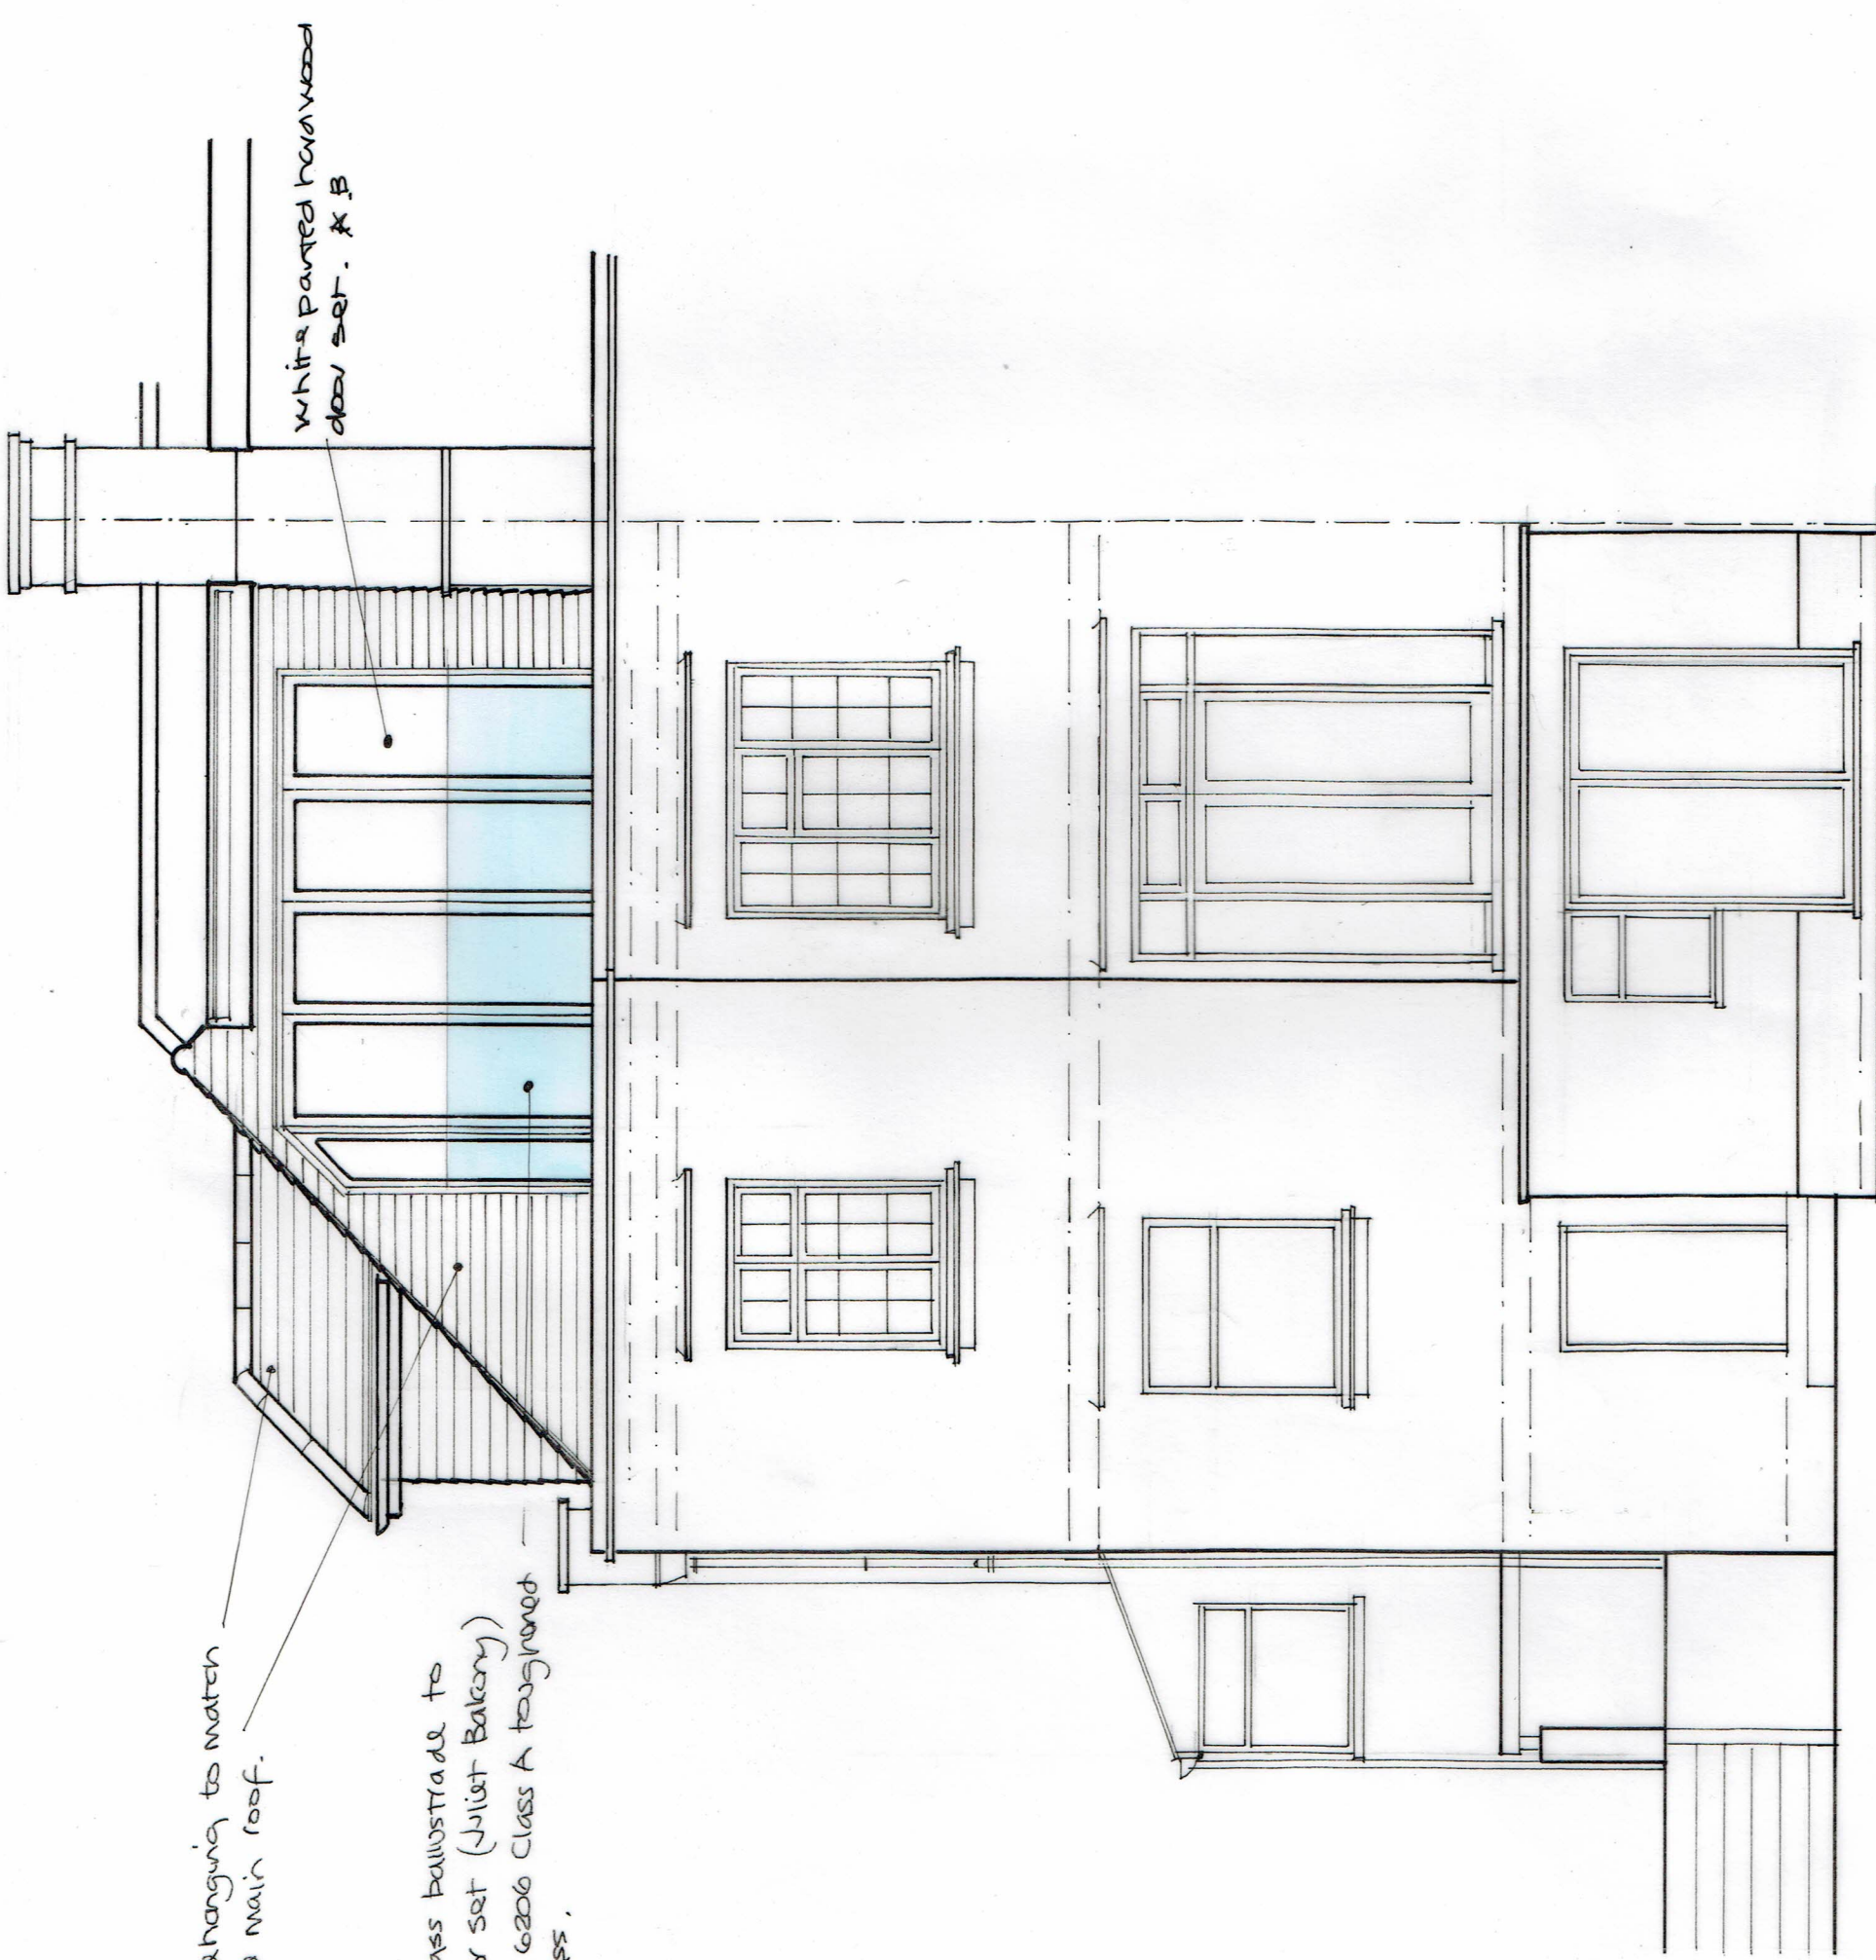

14.06.18 REVISED COMMENTS

14 Makepeace Avenue
London
N6 6EJ

Scale 1:50 Date 01-04-2018
Drawing No-17 ~~A/B~~

A3 Sheet

JR
JASON READ PUGH
Chartered Architectural Technologist
(MCAT ACIOB)

77 MISWELL LANE, TRING,
HERTFORDSHIRE
HP23 4DR
TEL: 01492 891625
MOBILE: 07866 744224
EMAIL: JASON.PUGH@INDOSWEB.COM

Chartered Institute of
Architectural Technologists