


1 Existing Plan - Basement Level B2
1:200

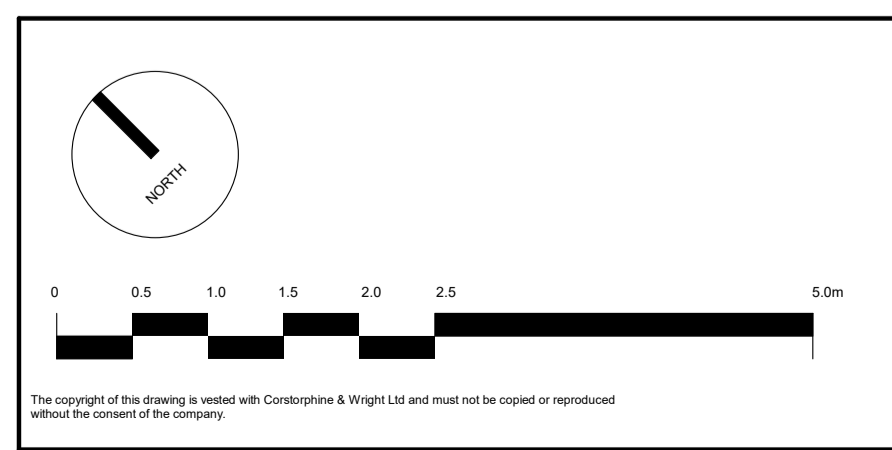

The copyright of this drawing is vested with Corstorphine & Wright Ltd and must not be copied or reproduced without the consent of the company.

P-00 FOR PLANNING
Rev. | Description

01/07/2022 RS ATJ
Date | Draw. | Check.

Client: Oxford Victoria House Ltd.		Corstorphine & Wright <small>London Studio One Mark Lane, London, W1T 3JA 020 7442 0820</small> <small>corstorphine-wright.com</small>	
Project: 21593 - Victoria House			
Drawing Title: Existing Basement Level B2 Plan		Drawing No: 21593-CWA-VH-A-0237	Revision: P-00
Drawn: ATJ	Checked: RS	Paper Size: A1	Scale: 1:200
Drawing Status: PLANNING		Date: 01/07/2022	