


1 Existing Plan - Basement Level B1
1:200

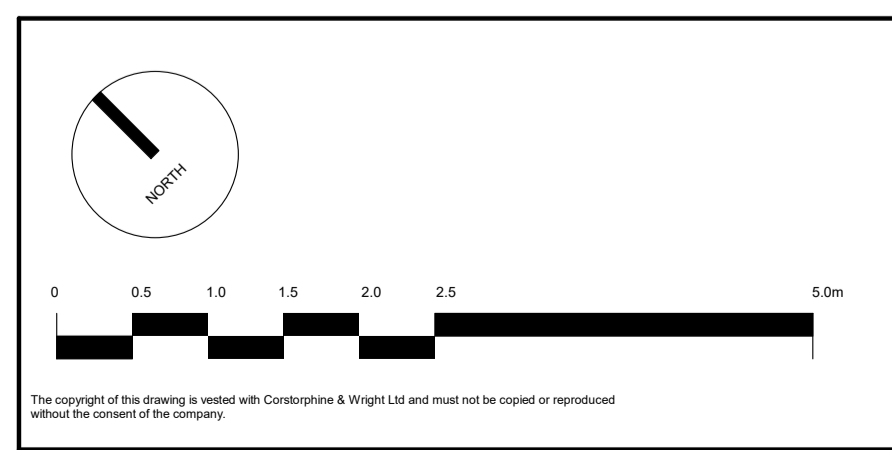

The copyright of this drawing is vested with Corstorphine & Wright Ltd and must not be copied or reproduced without the consent of the company.

P-00 FOR PLANNING	01/07/2022	RS	ATJ
Rev. Description	Date	Drawn	Checked

Client: Oxford Victoria House Ltd.		Corstorphine & Wright <small>London Studio 210 Waterloo Street, London, W1T 3JA 020 7442 0820</small> <small>corstorphine-wright.com</small>	
Project: 21593 - Victoria House			
Drawing Title: Existing Basement Level B1 Plan		Drawing No: 21593-CWA-VH-B1-DR-A-0238	Revision: P-00
Drawn: ATJ	Checked: RS	Paper Size: A1	Scale: 1:200
Drawing Status: PLANNING		Date: 01/07/2022	