




**Notes**  
 This drawing should not be scaled. The contractor is to verify all dimensions and conditions on site. This drawing is the property of Fusion and they reserve the copyright. It is issued on the understanding that it will not be copied, reproduced or disclosed in whole or in part to any unauthorised party without written permission from Fusion

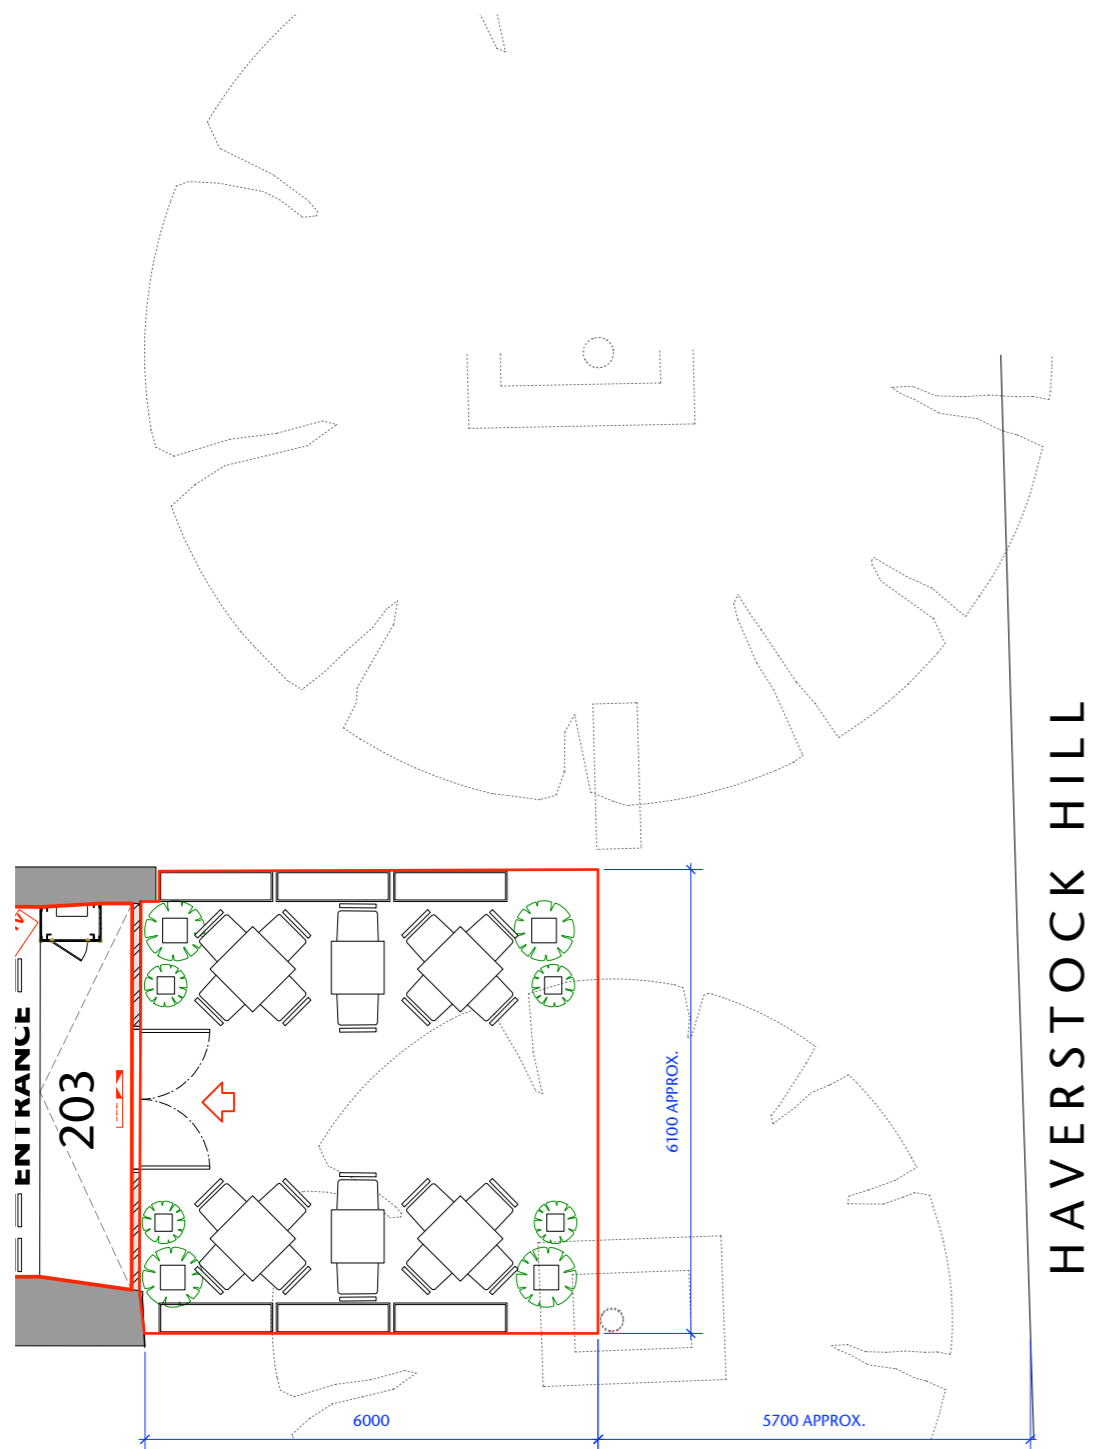

4 NO. 800X800MM, 740MM HIGH  
 2 NO. 700X700MM, 740MM HIGH.  
 AS PICTURED

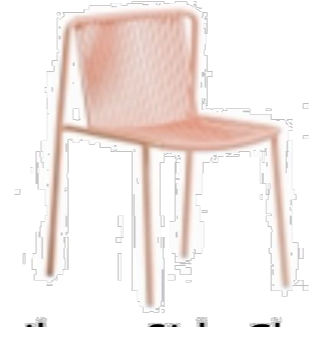

4 NO. 535X540MM, SEAT HEIGHT 465MM, HEIGHT 765MM  
 AS PICTURED

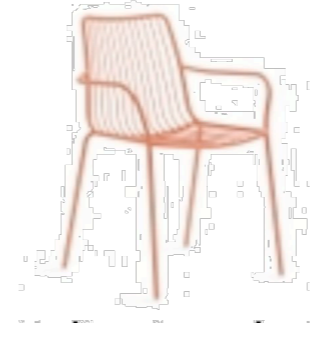

16 NO. 595X580MM, SEAT HEIGHT 465MM, HEIGHT 770MM  
 IN DARK GREEN

A	22.07.2021	STREET NAME & FURNITURE IMAGES ADDED
B	29.07.2021	FURNITURE DIMENSIONS ADDED

**FUSION**  
 design and architecture

4 Rixborough Street London SE1 0HE  
 Tel: 020 7928 9982 Fax: 020 7928 9994  
 email: mail@fusiondna.co.uk

Job Name: **EVERYMAN CINEMA BELSIZE PARK**

Site Address: 203 HAVERSTOCK HILL LONDON, NW3 4QG

Orig Name: PAVEMENT LICENSE

Status: FOR INFORMATION

Drawn by:	HK	Checked by:	EM
Scale:	1:100 @ A1 1:50 @ A3	Date:	JULY 2021
Job/Orig N°:	<b>106.44/211</b>		<b>B</b>