


NOTE

THIS DRAWING IS TO BE READ IN CONJUNCTION WITH ALL OTHER RELEVANT DRAWINGS AND SPECIFICATIONS

THIS DRAWING HAS BEEN PREPARED FOR IDENTIFICATION PURPOSES ONLY. VERIFICATION OF DRAWN INFORMATION TO BE CARRIED OUT BY CONTRACTOR PRIOR TO OTHER USE. ALL DIMENSIONS TO BE CHECKED ON SITE, AND SUCH DIMENSIONS TO BE THE CONTRACTORS RESPONSIBILITY. DRAWING ERRORS AND OMISSIONS TO BE REPORTED TO THE CONTRACT ADMINISTRATOR.

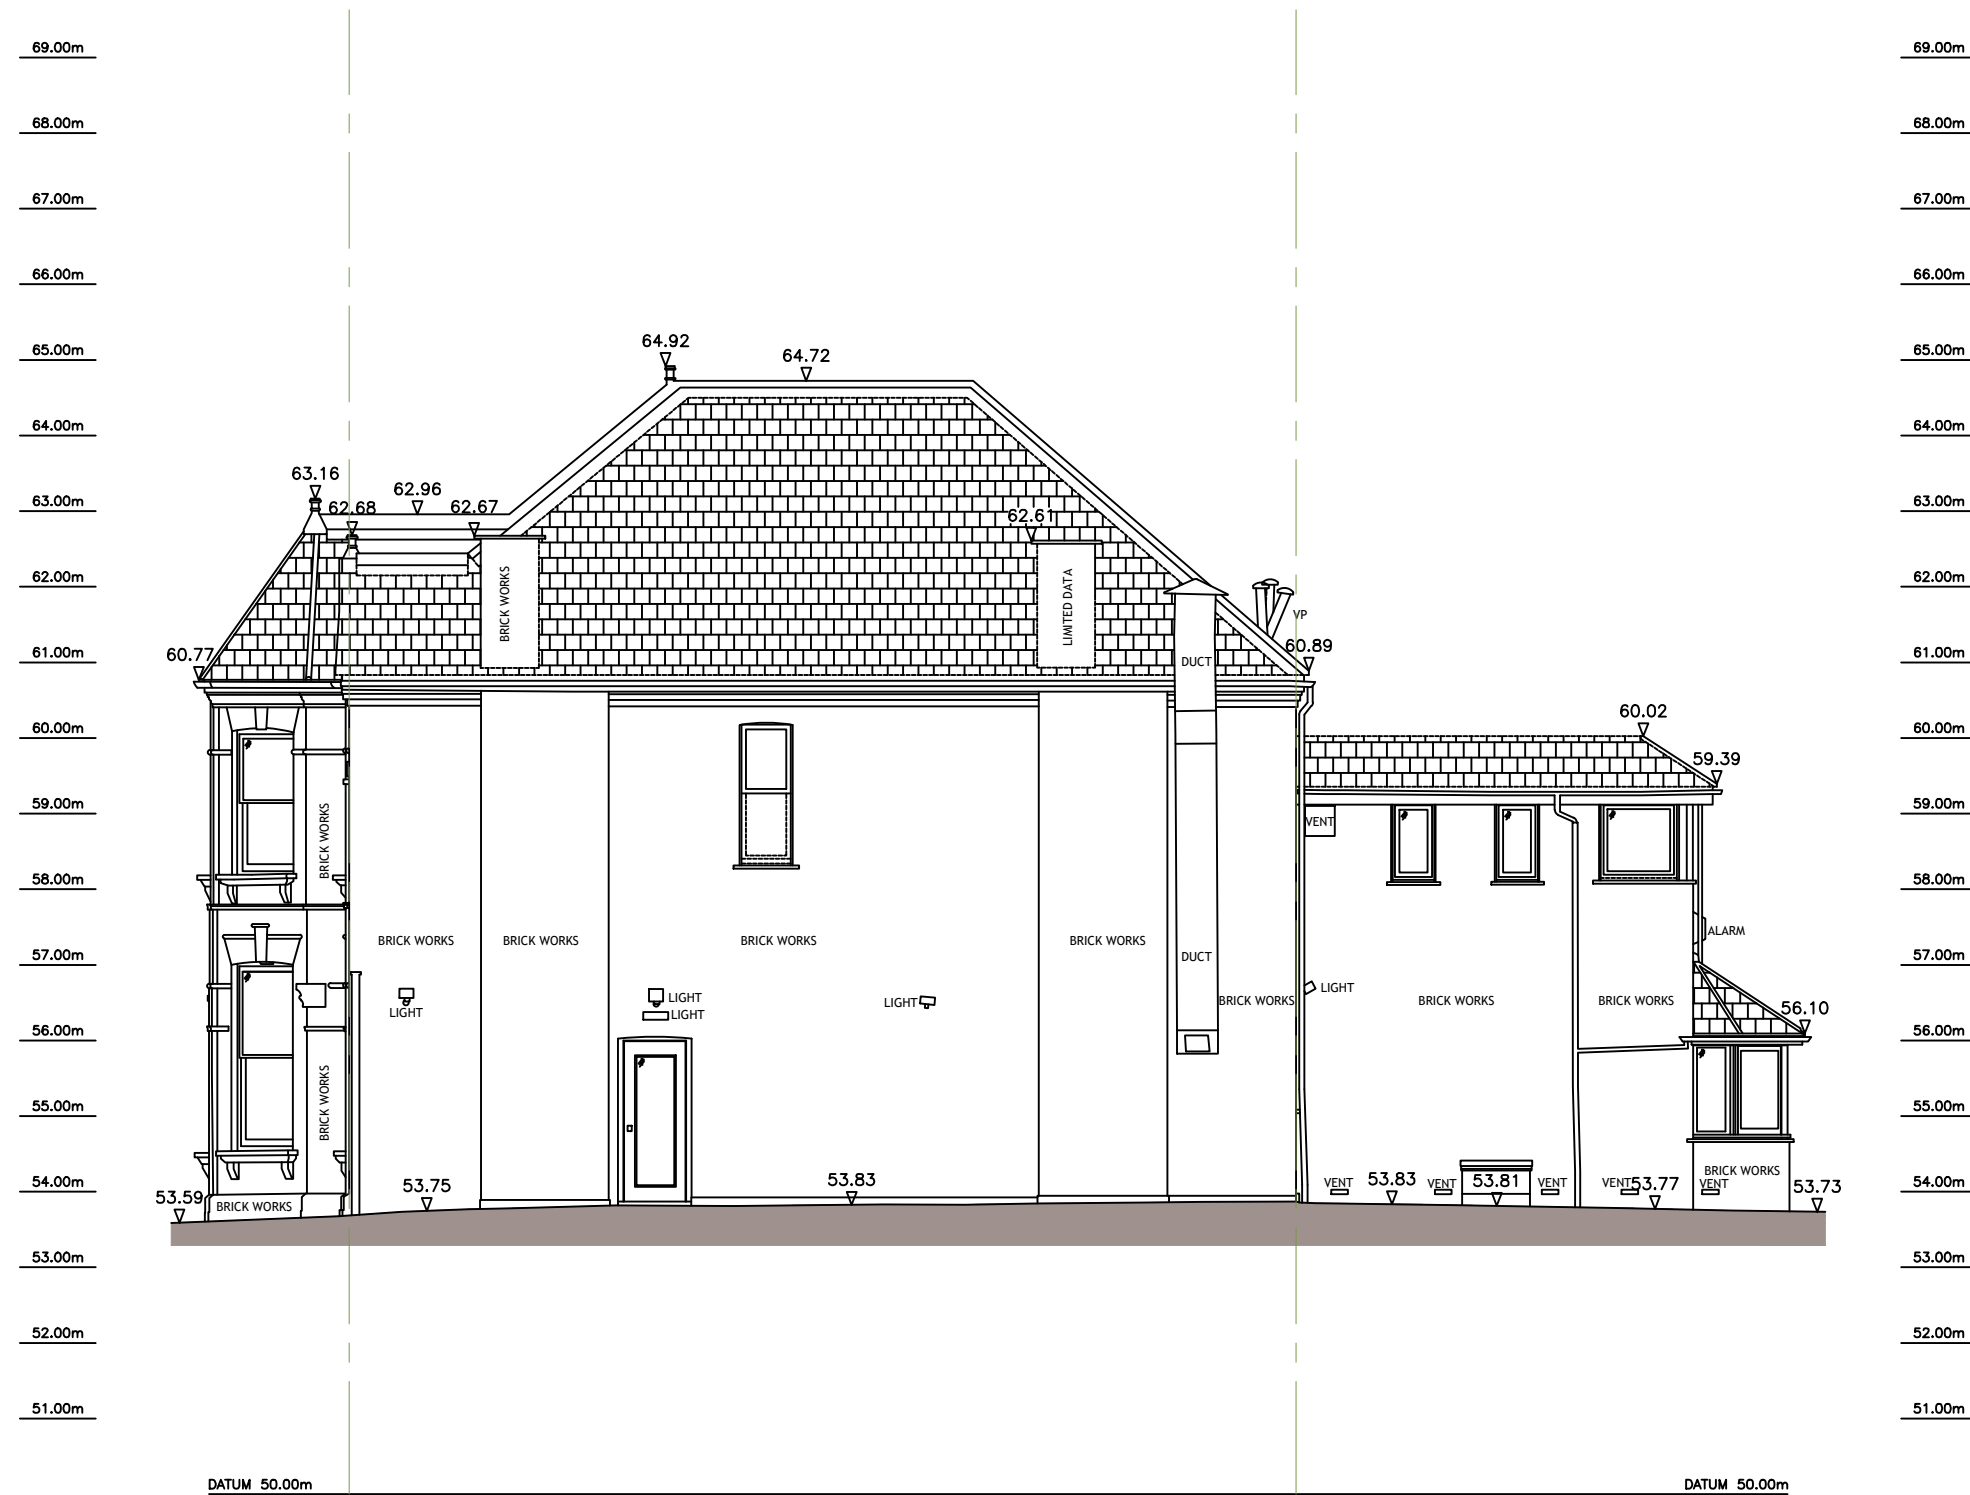


EXISTING ELEVATION NO.2

REVISION	DATE

Eveleigh Designs

rupert@eveleighdesigns.co.uk	
jocelyn@eveleighdesigns.co.uk	
tel 07722 830254	
project	no
96-98 SHOOT UP HILL	21/10
LONDON NW2	
drawing	no
EXISTING & PROPOSED	SV 07
SIDE ELEVATION 2	
scale	date
1:100@A3	07.04.21
drawn	checked
RE	JLE

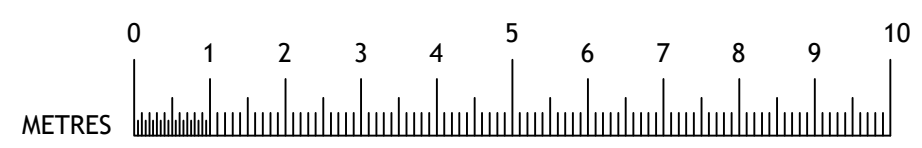

PLANNING