



EXISTING SECTION

EXISTING ELEVATION 1:10

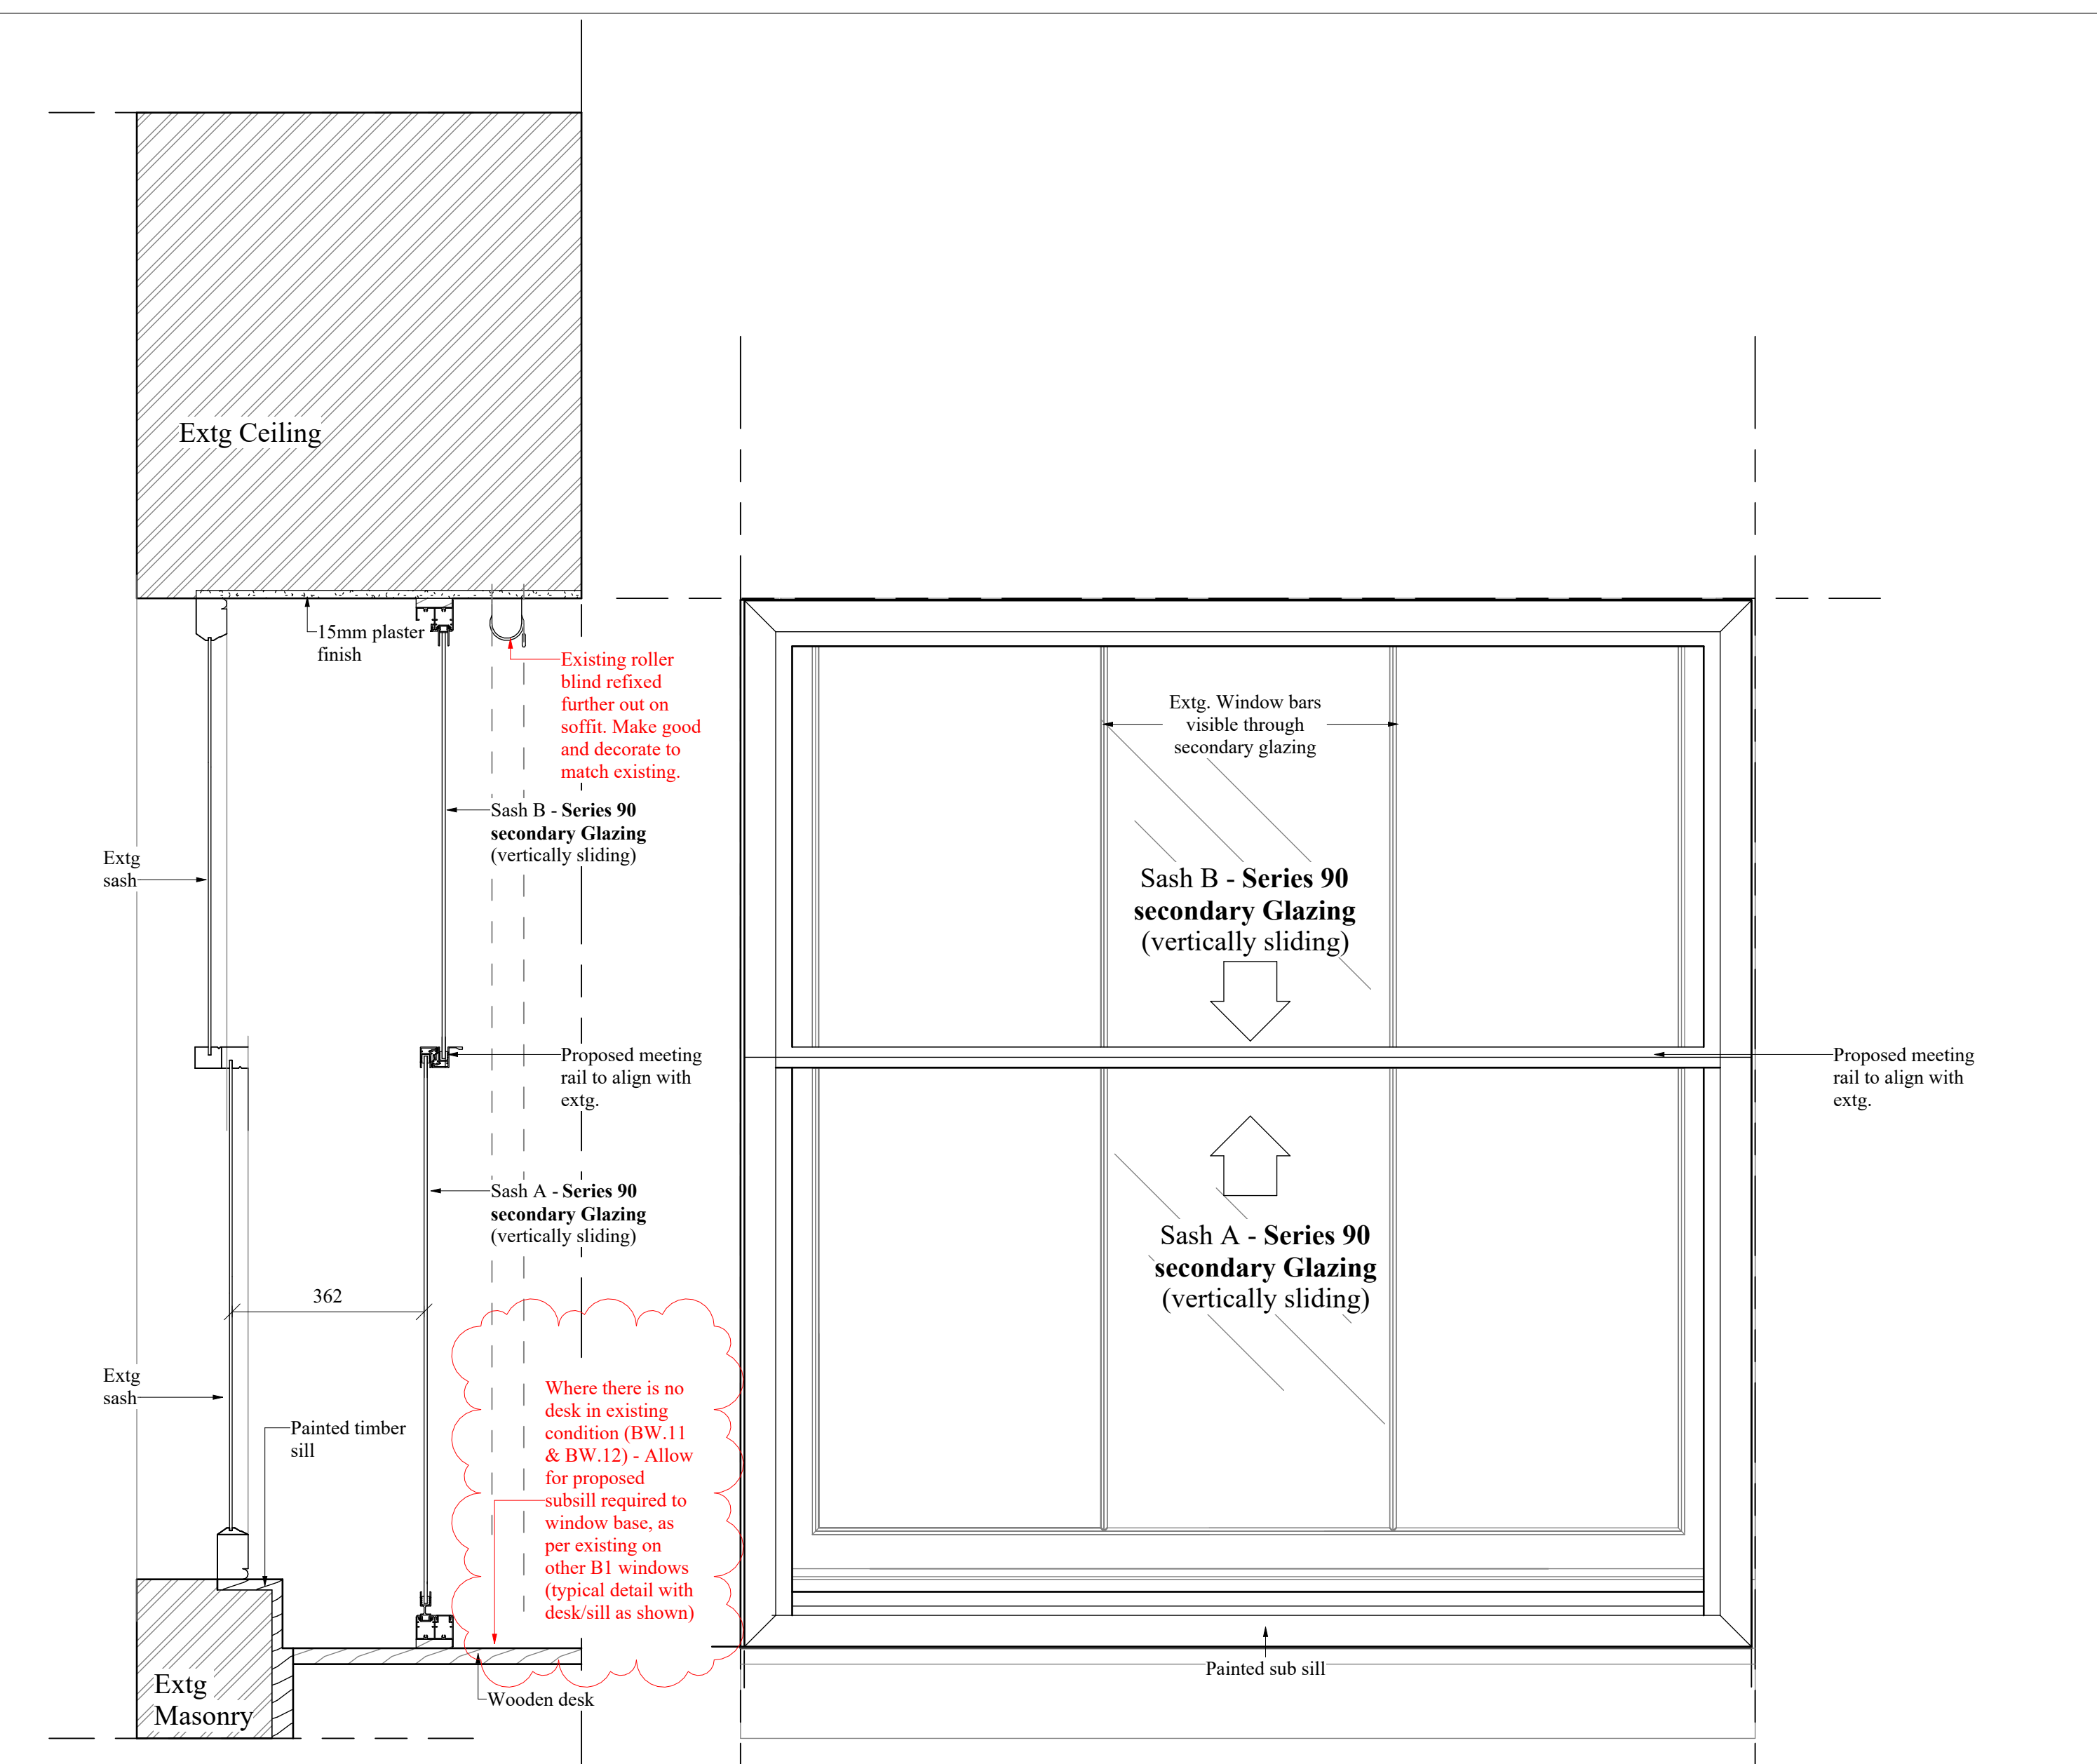


PROPOSED SECTION

PROPOSED ELEVATION 1:10

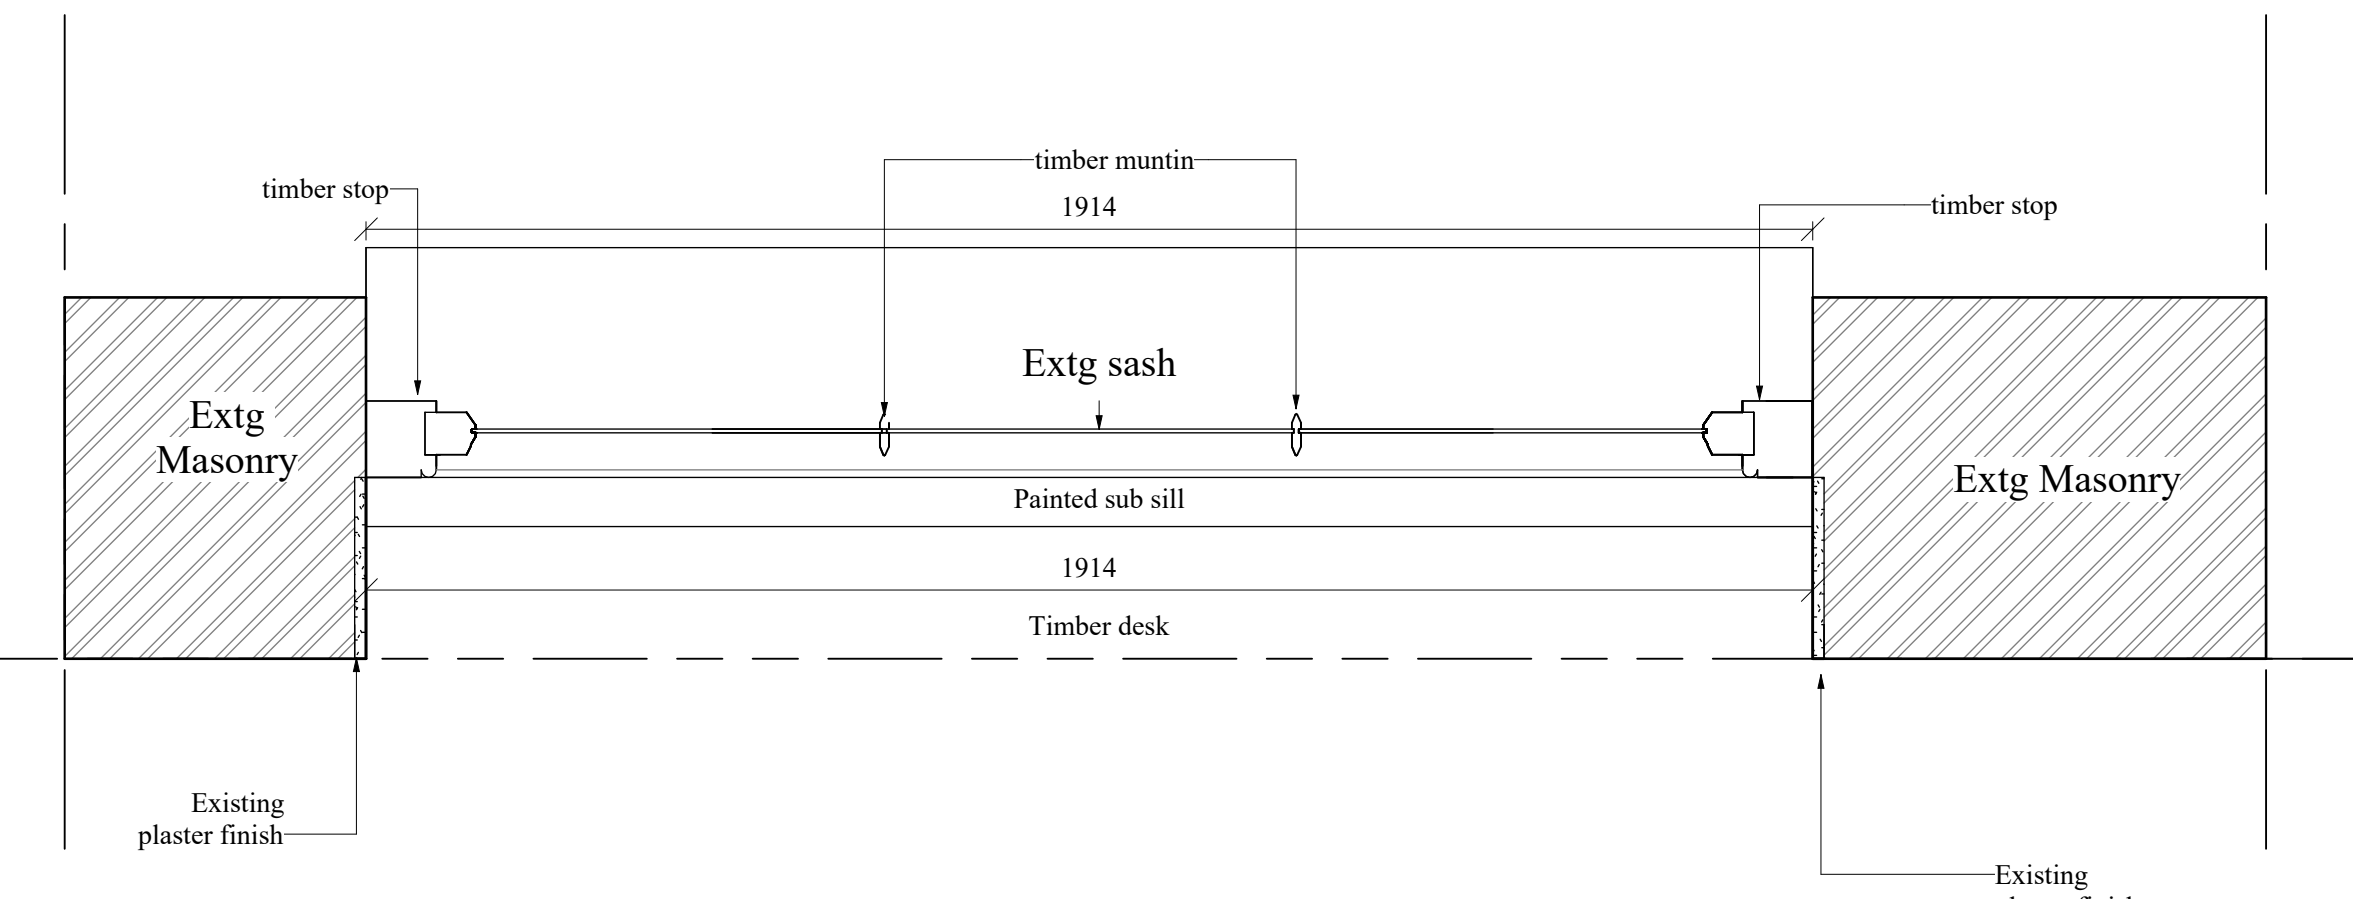

EXISTING PLAN 1:10

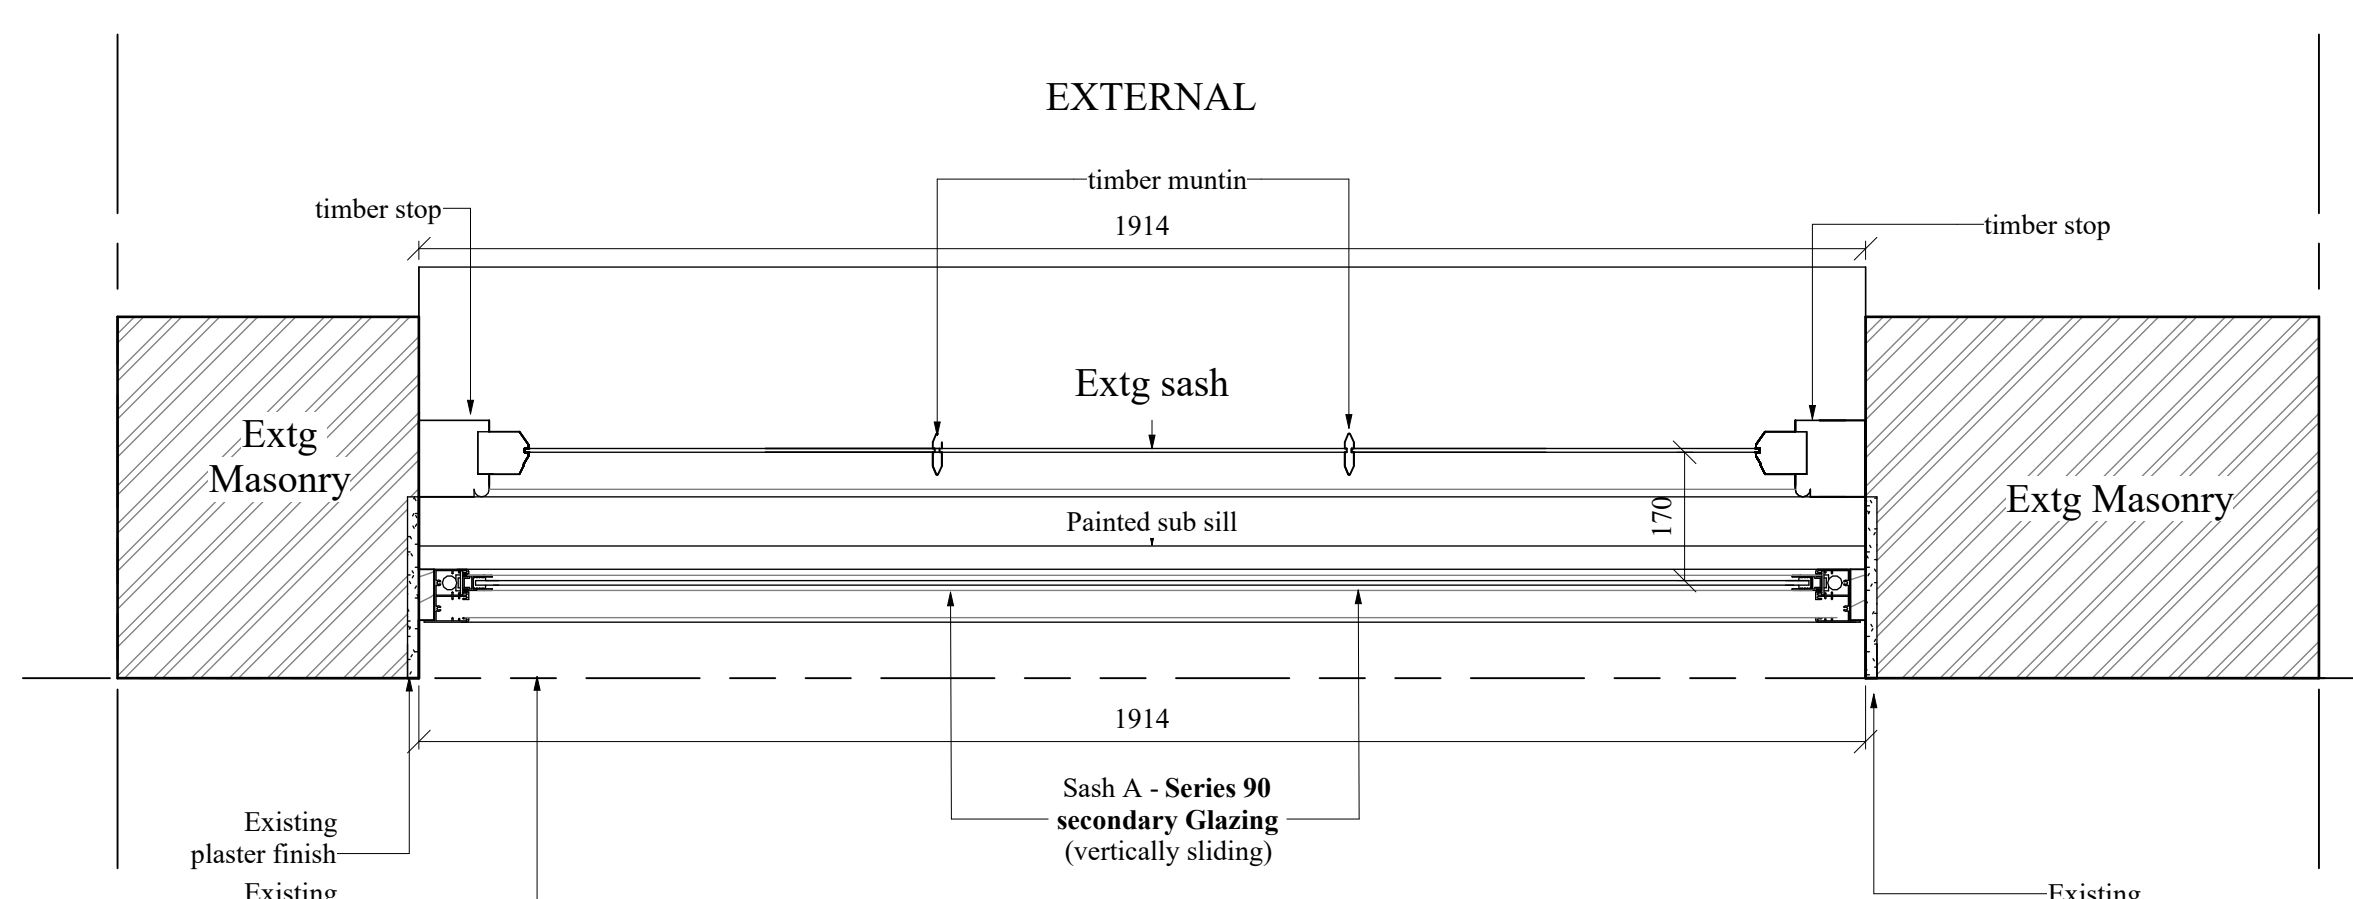

PROPOSED PLAN 1:10

WRIGHT & WRIGHT ARCHITECTS

89-91 Bayham Street
London NW1 0AG
T: +44(0)20 7426 9093
E: www.wrightandwright.co.uk


Note: Drawings to be read in conjunction with the LBC design statement and installed to manufacturers guidance. Refer to design statement for further information on fixing details.

This drawing is not to be scaled. Dimensions govern. Wright & Wright Architects shall be notified in writing of any discrepancies. All dimensions are in millimeters unless noted otherwise. This drawing issued at First Contract is indicative of design intent and should be read in association with all specifications, schedules and consultants information. The Contractor is required to complete the detailed design, final coordination and interfaces. Contractor and Sub-Contractors design are subject to Architects acceptance.

Rev	Note	Date	Issued By	Issued To
P6	Revised tender	10.11.2024	JB	BM
P5	Revised tender	03.09.2024	JB	BM
P4	Tender revision	09.08.2024	JB	BM
P3	For information	05.07.2024	JB	BM
P2	For approval	10.05.2024	JB	BM
P1	WIP issue	11.04.2024		

Security Classification: **Official**

Key Plan

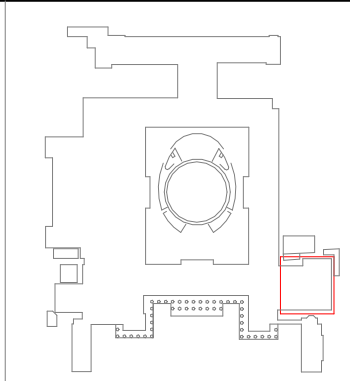

Client
British Museum

Project Name
Energy Centre Programme: Noise Mitigation

Stage
RIBA Stage 4

Drawing Title
Type B1 ECP Noise Mitigation

Drawing Number
SW001-WWA-1140-B_01-DDG-A-5107

Scale
1:10

Sheet Size
A1

Issue Date
19.11.2024

Revision
P6

Status
S4 - For approval