
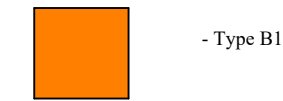


Window Types Key:

- Type A
- Type B1
- Type B1*
- Type C1
- Type C2
- Type C3
- Type D1
- Type D2
- Type E1
- Type E2
- Type F
- Type G
- Rooflight

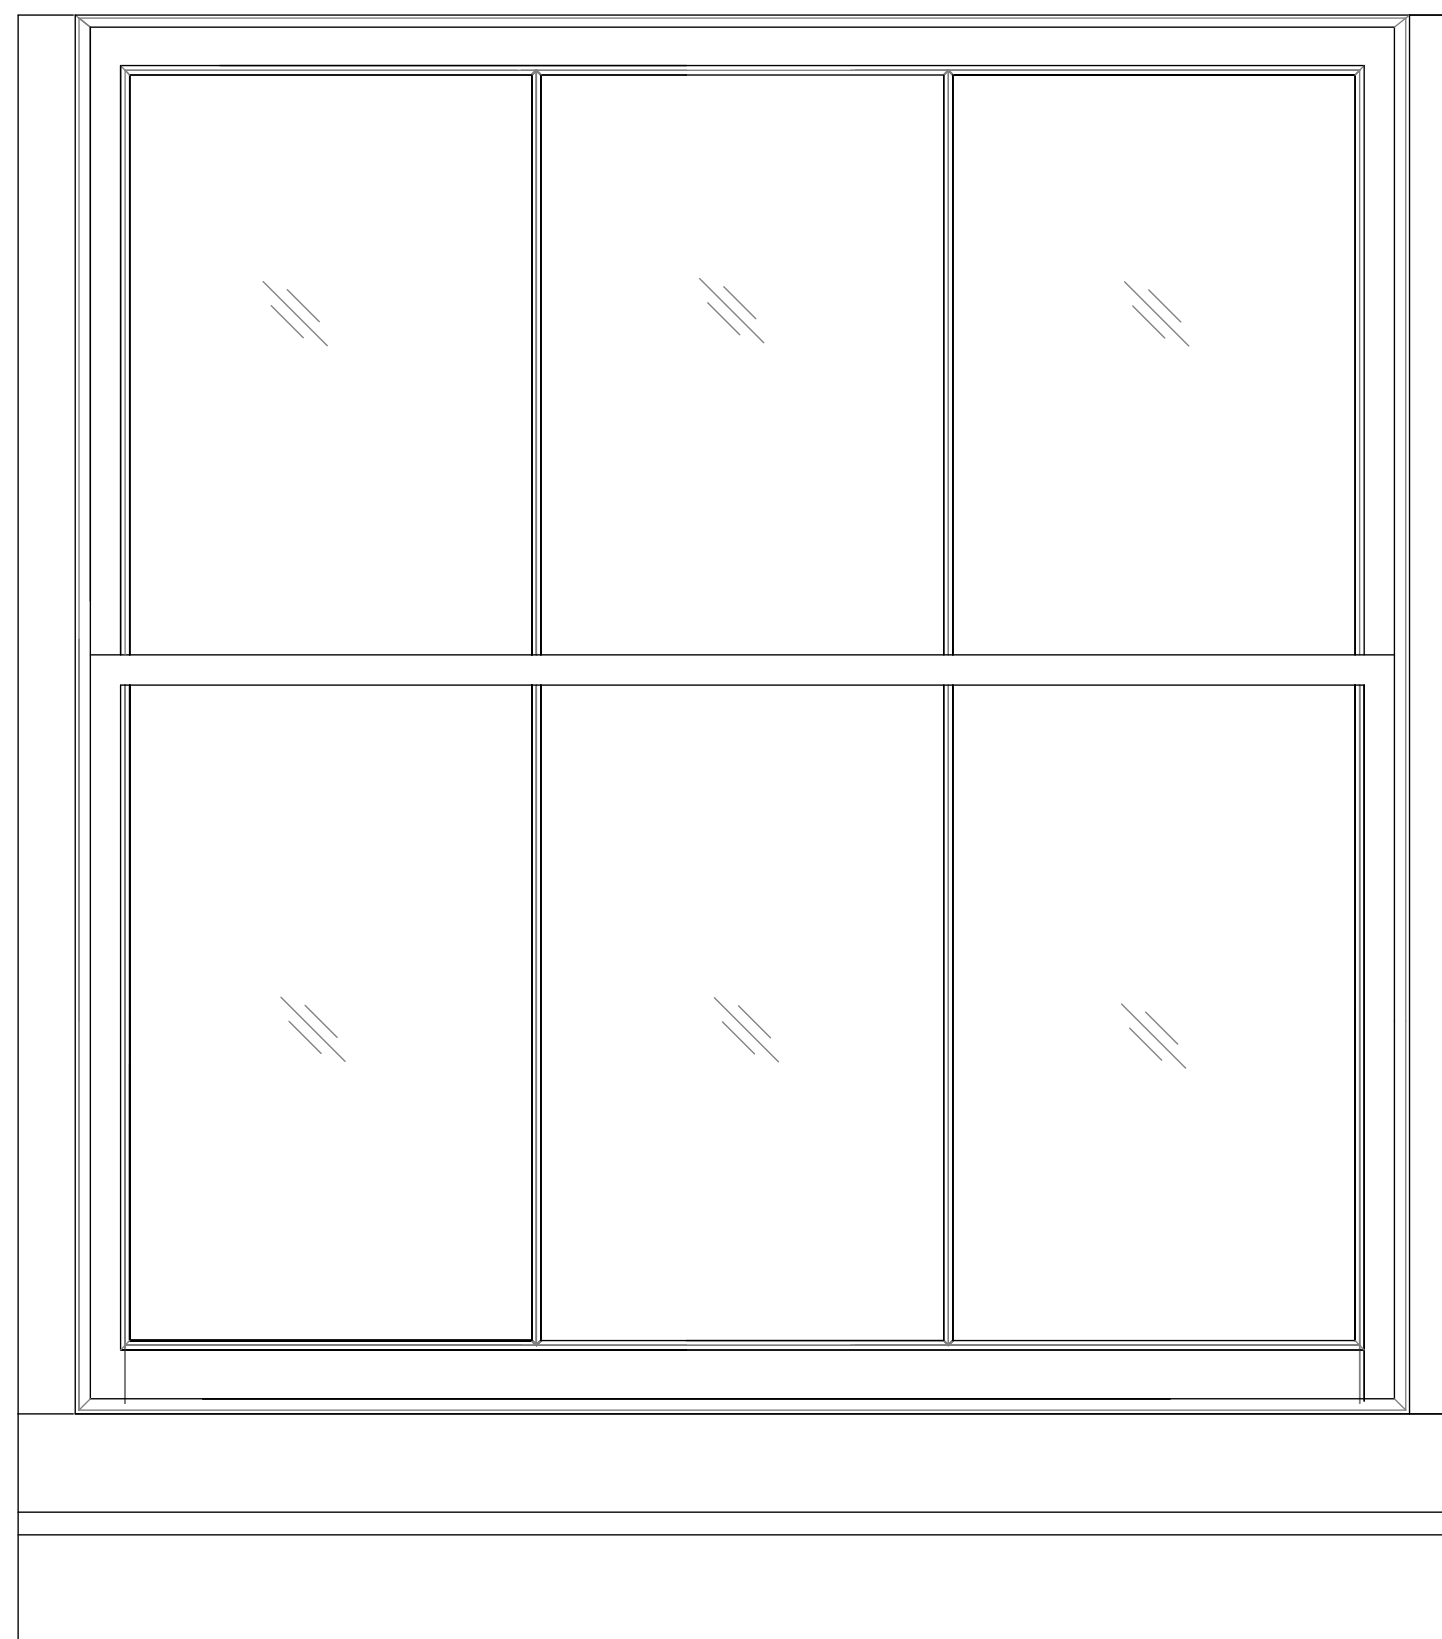

2 Type B1
1 : 10

Existing Window Arrangement Notes:
B1 - Vertical sliding sash window

Proposed Secondary Window Finish
B1 - PPC - White

Number of instances (B1)
3

WRIGHT & WRIGHT ARCHITECTS

89-91 Bayham Street
London NW1 0AG
T +44(0)20 7426 9003
E www.wrightandwright.co.uk

This drawing is not to be scaled. Dimensions govern. Wright & Wright Architects shall be notified in writing of any discrepancies. All dimensions are in millimeters unless noted otherwise. This drawing issued at First Contract is indicative of design intent and should be read in association with all specifications, schedules and consultants information. The Contractor is required to complete the detailed design, final coordination and interfaces. Contractor and Sub-Contractors design are subject to Architects acceptance.

PI	Revised Tender	19.11.2024	JB	BM
Rev	Note	Date	Issued By	Issued To
Security Classification:		Official		

Key Client

Client

British Museum

Project Name
**Energy Centre
Programme: Noise
Mitigation**

Stage

RIBA Stage 4

Drawing Title
**White Wing -
Additional Horology
Type drawing**

Drawing Number

SW001-WWA-1140-B-DDG-A-5129

Scale	Sheet Size	Issue Date
As indicated	A1	19.11.2024
Revision	Status	
P1	S4 - For approval	