

### General Notes


- All dimensions to be verified on site.
- To be read in conjunction with all relevant documents.
- In the event of discrepancy notify WCD immediately.
- For all structural elements and connection see SE drawings.
- This document is copyright of Ward Conservation Ltd.
- WCD will not accept any liability if this drawing is used for any purpose other than that for which it was issued. See **issue status** at bottom of page.
- Drawing conventions generally follow BS ISO 128 and BS 1192.

### Drawing Type


SK	Sketch	T	Tender	P	Permissions	A	Approved
D	Demolition	E	Existing	C	Contract	R	Record Set

### Revision Notes


REV	NOTE	DATE	DRAWN/CHECKED

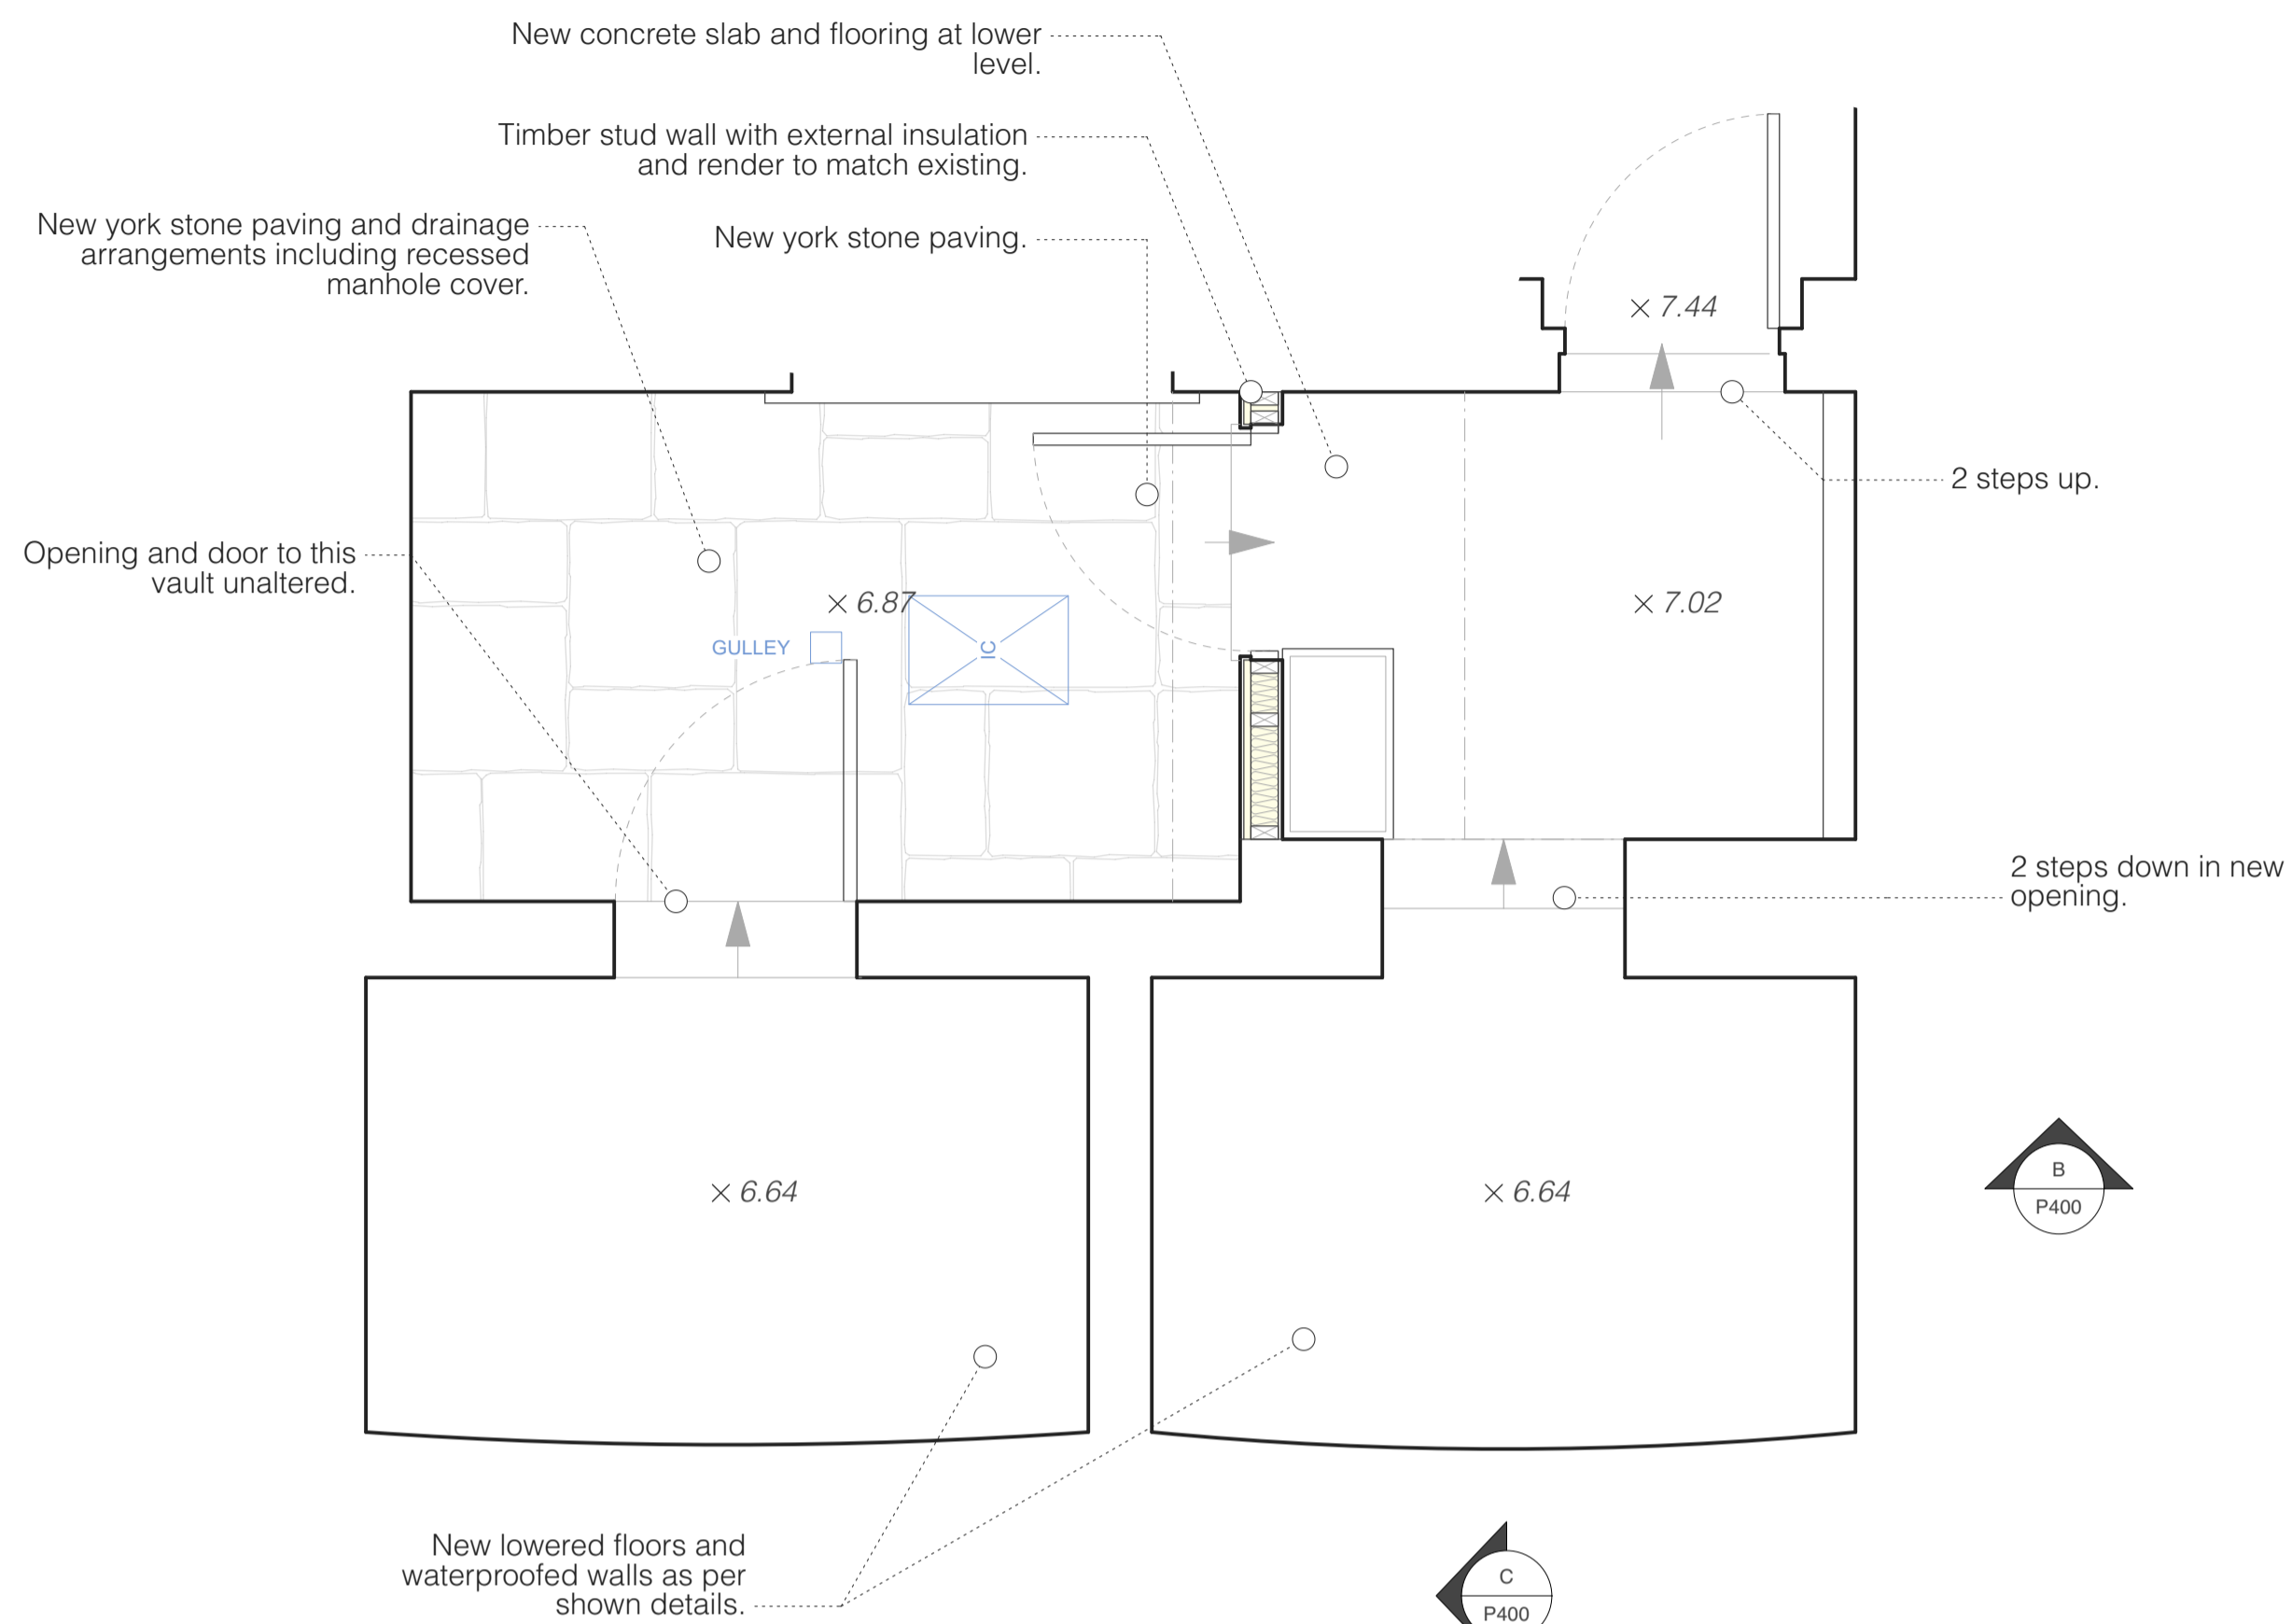


**A Detail**  
Scale: 1:25 @ A1

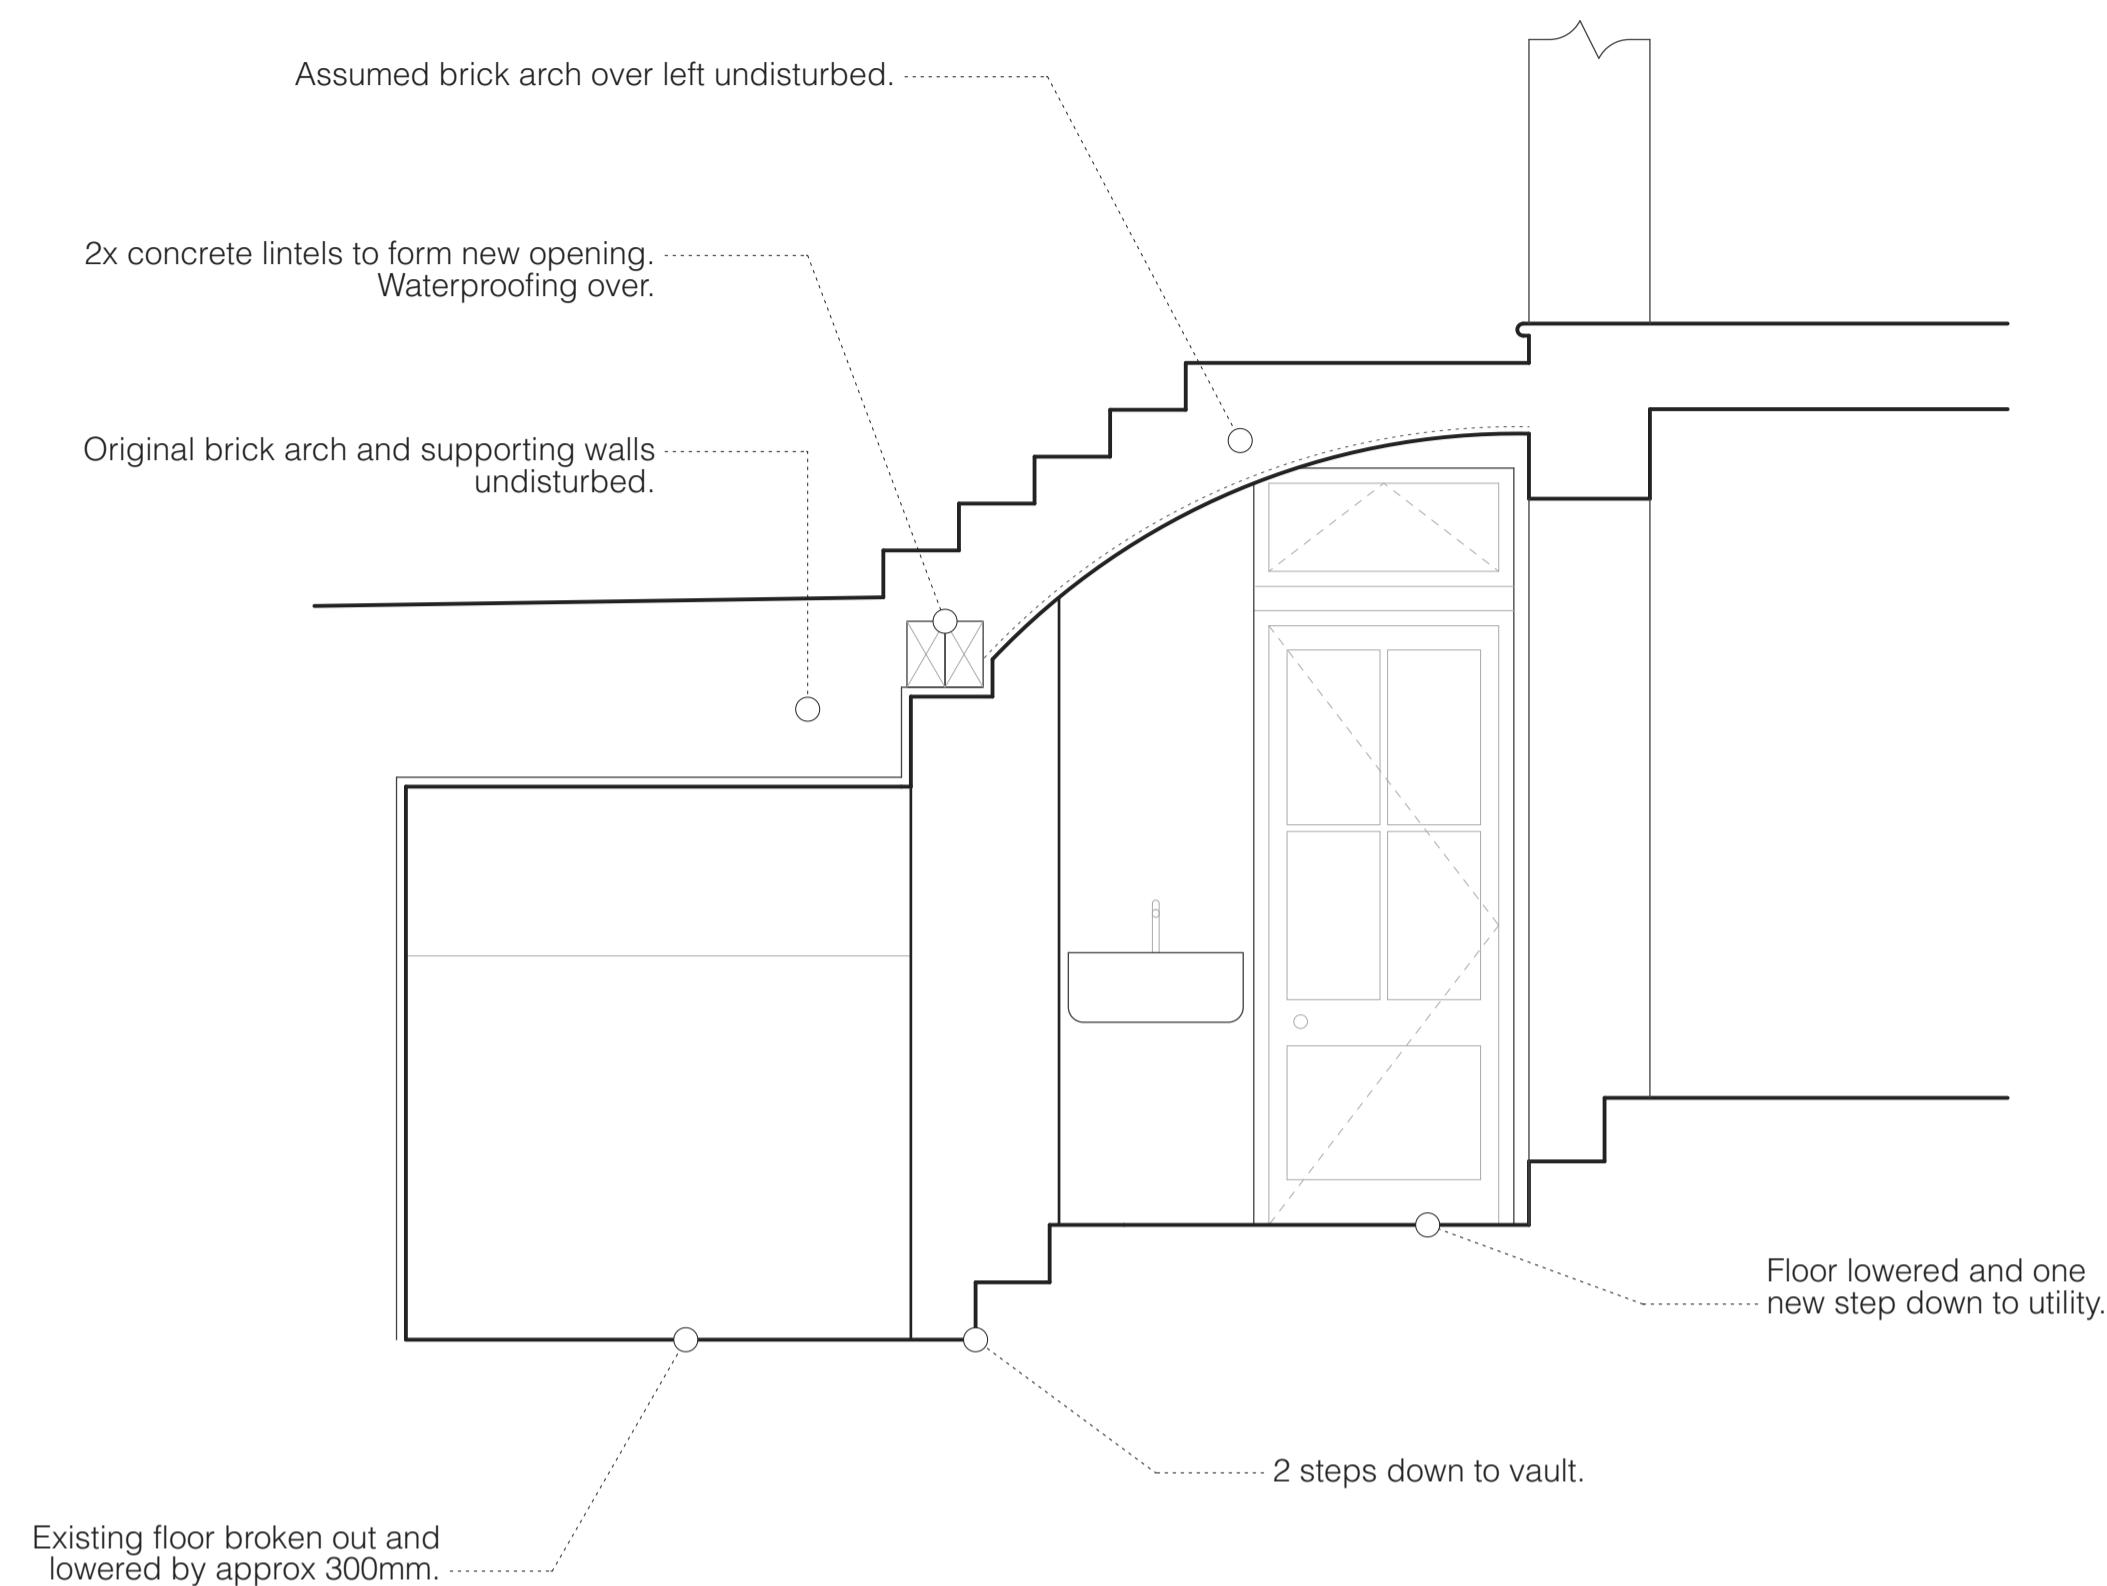



**C Section 02**  
Scale: 1:25 @ A1

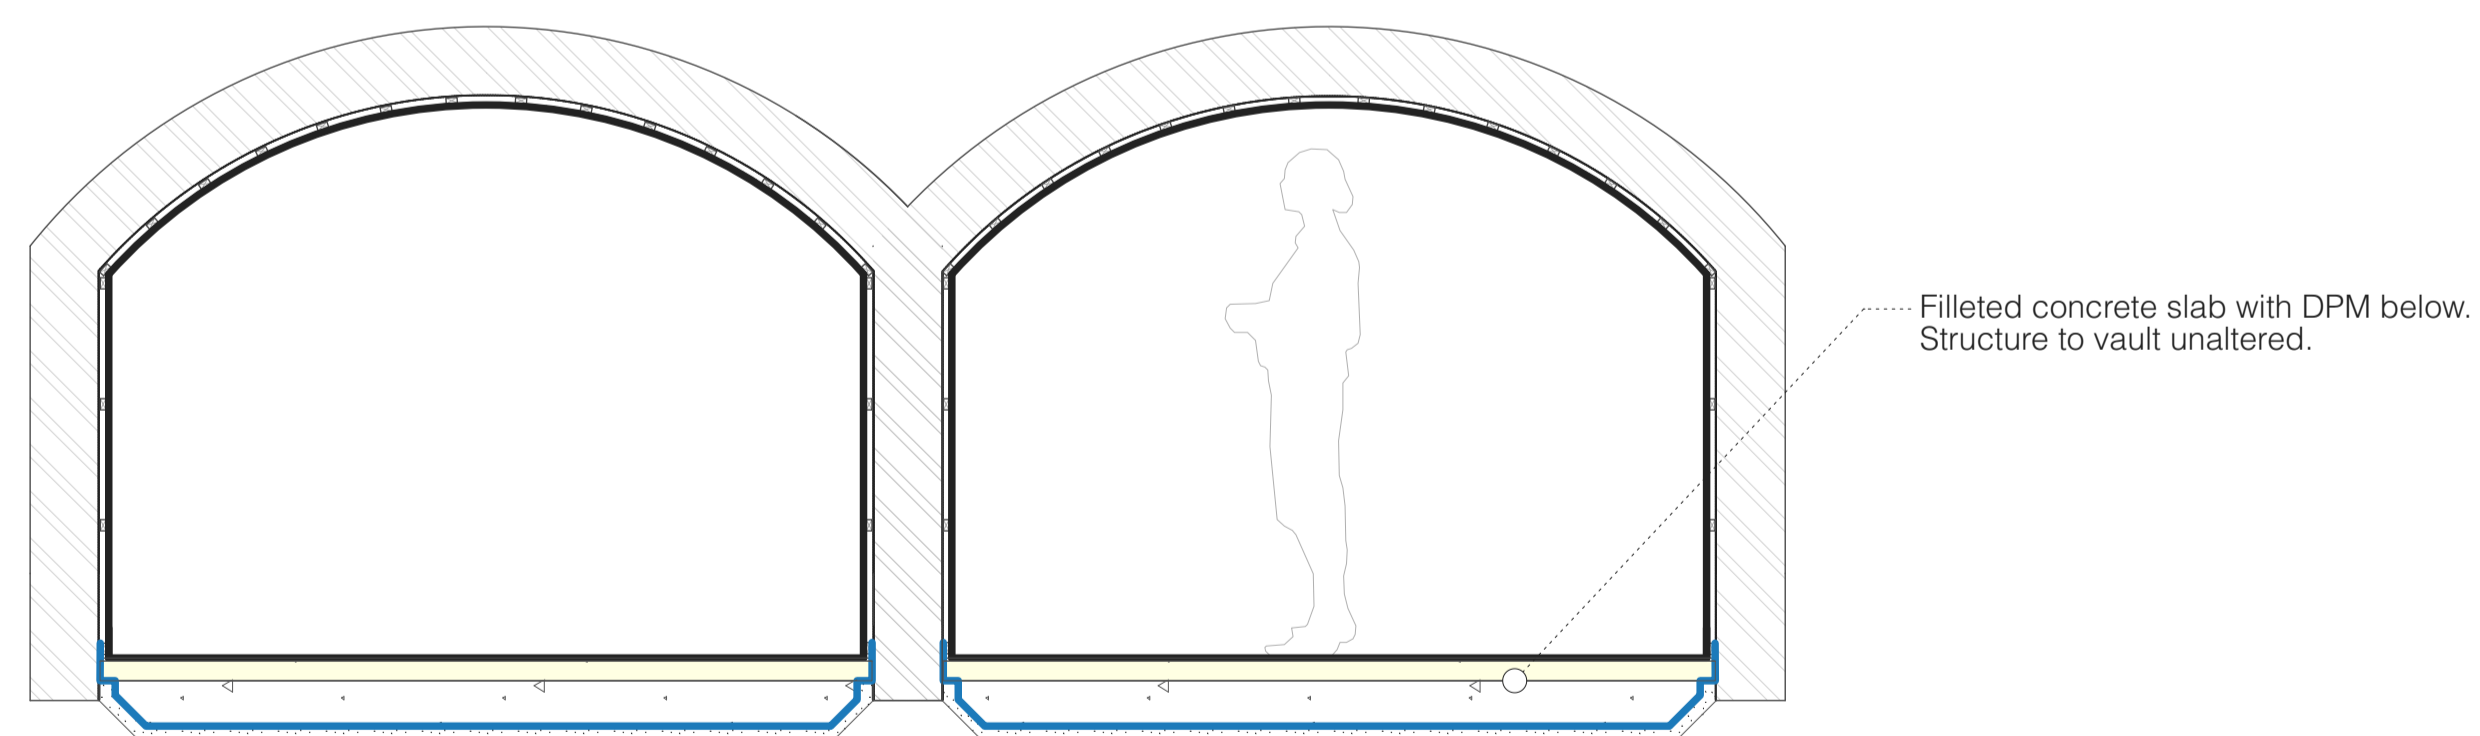

**B Section 01**  
Scale: 1:25 @ A1

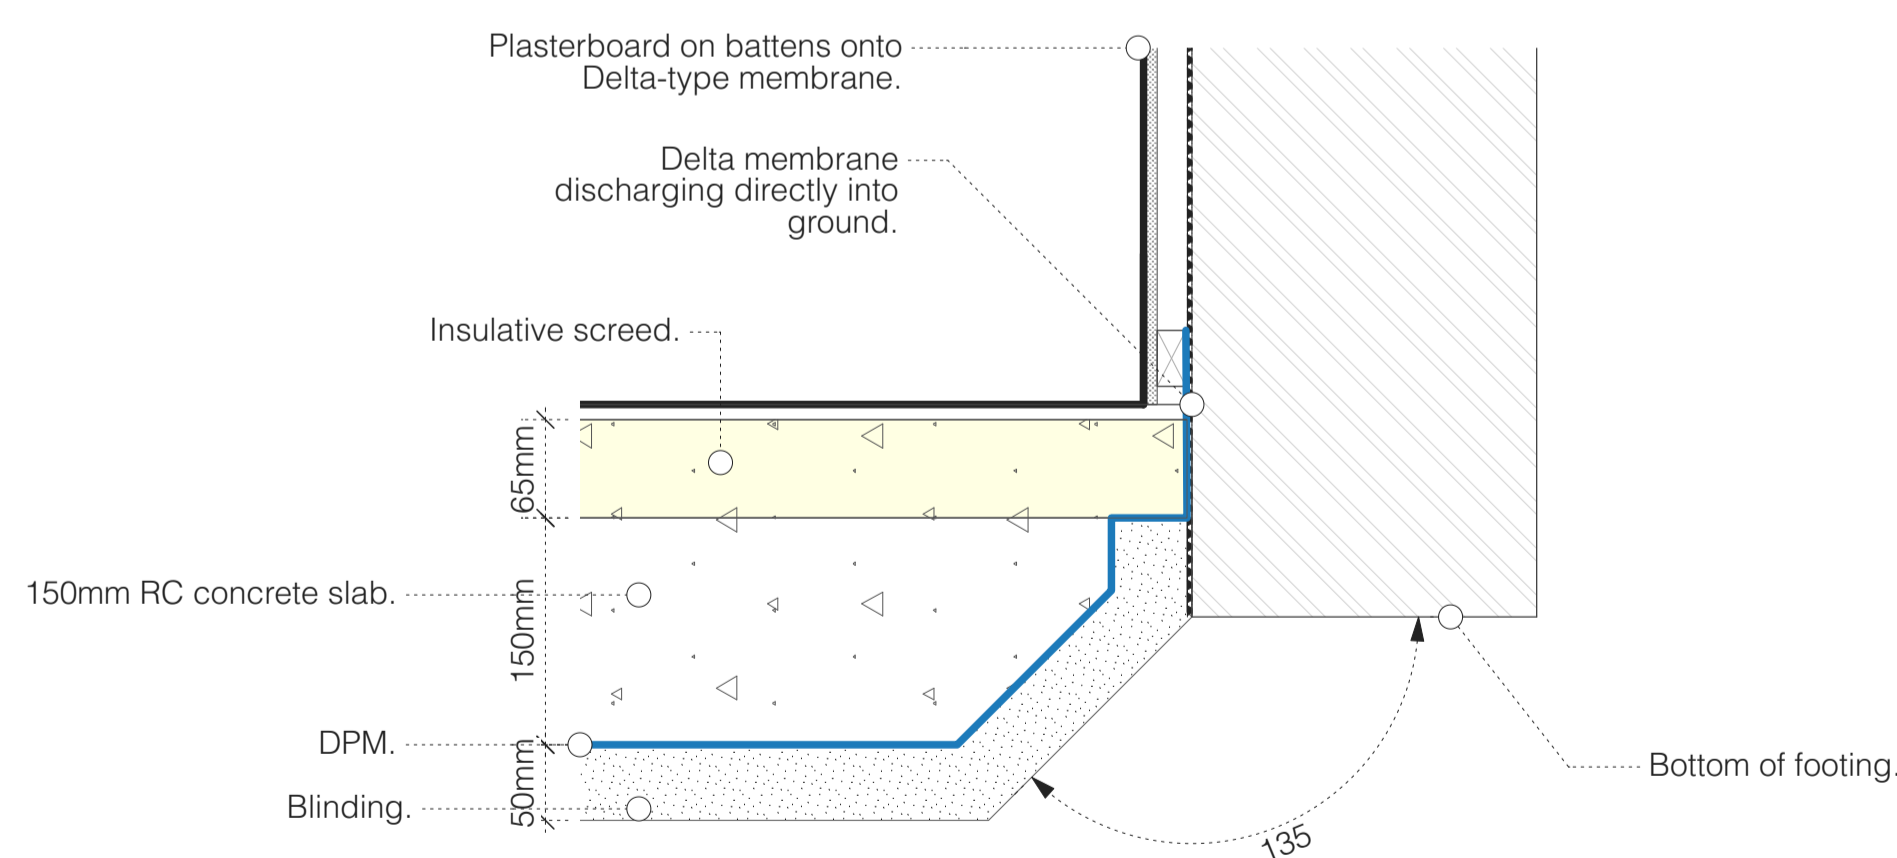

**D Detail**  
Scale: 1:5 @ A1

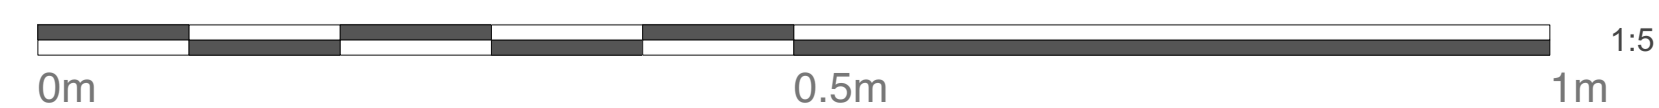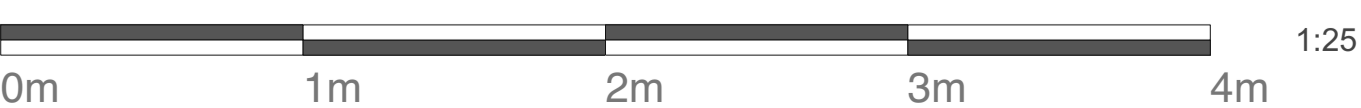

### P - DETAIL - Vaults

Issue Status: For Development Application Only - 28/11/2024

Project: 30 Calthorpe Street


Address: 30 Calthorpe Street, London, WC1X 0JZ

Plot Date: 28/11/2024 Sheet Size: ISO A1 Scale: AS NOTED

- General Notes**
- All dimensions to be verified on site.
  - To be read in conjunction with all relevant documents.
  - In the event of discrepancy notify WCD immediately.
  - For all structural elements and connection see SE drawings.
  - This document is copyright of Ward Conservation Ltd.
  - WCD will not accept any liability if this drawing is used for any purpose other than that for which it was issued. See **issue status** at bottom of page.
  - Drawing conventions generally follow BS ISO 128 and BS 1192.




**A** Elevation  
Scale: 1:10 @ A1

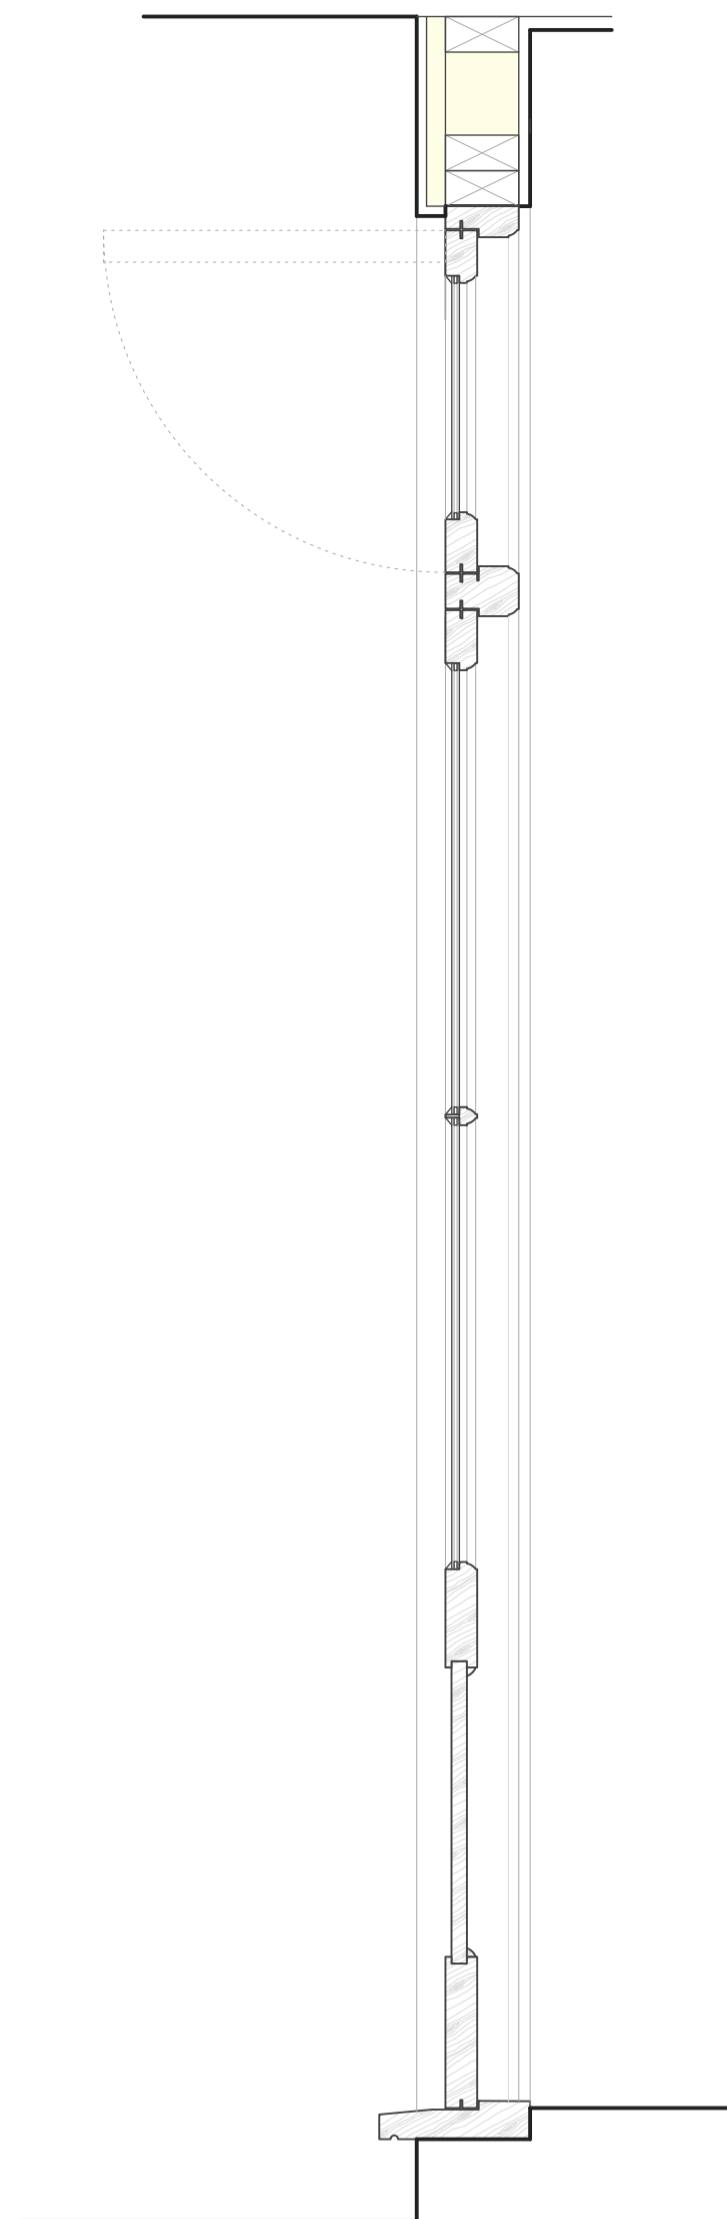


**C** Section  
Scale: 1:10 @ A1

Standard ovolo timber integral glazing bar.  
3-4-3 DGU with glazing putty over.  
Painted white to match existing external joinery.

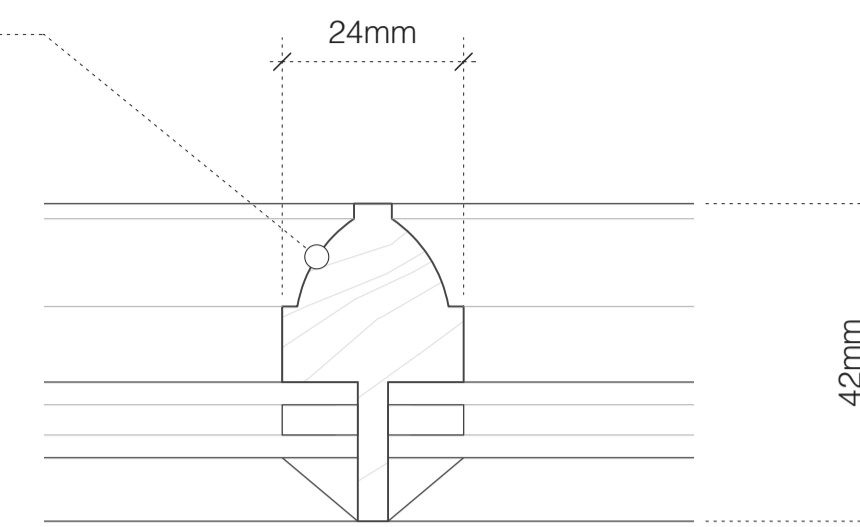

**D** Glazing Bar Detail  
Scale: 1:1 @ A1

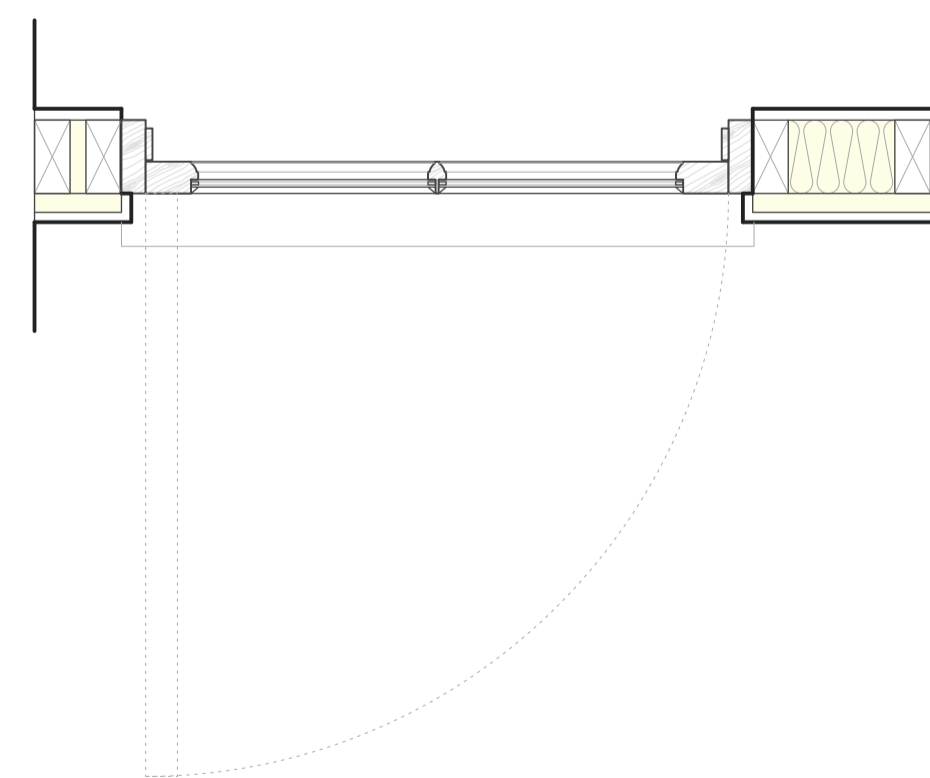

**B** Plan  
Scale: 1:10 @ A1



**Drawing Type**

SK	Sketch	T	Tender	P	Permissions	A	Approved
D	Demolition	E	Existing	C	Contract	R	Record Set

**Revision Notes**

REV	NOTE	DATE	DRAWN/CHECKED