



DO NOT SCALE OFF THIS DRAWING. DIMENSIONS, AREA AND LEVELS ARE ONLY APPROXIMATE AND SUBJECT TO SITE SURVEY. ALL DIMENSIONS TO BE CHECKED ON SITE. ANY DISCREPANCIES OR VARIATIONS TO BE REPORTED TO THE ARCHITECT BEFORE WORK COMMENCES.

THIS DRAWING IS TO BE READ IN CONJUNCTION WITH THE SPECIFICATION, WHERE PROVIDED, AND ALL RELEVANT CONSULTANTS DRAWINGS AND/OR SPECULATIVE DRAWINGS. DISCREPANCIES AND/OR VARIATIONS ARE TO BE REPORTED TO THE ARCHITECT BEFORE THE AFFECTED WORK COMMENCES.

THIS DRAWING IS PROTECTED BY COPYRIGHT, AND MUST NOT BE COPIED OR REPRODUCED WITHOUT THE WRITTEN CONSENT OF HOD ARCHITECTS LTD. NORTH POINTS SHOWN ARE INDICATIVE. ©

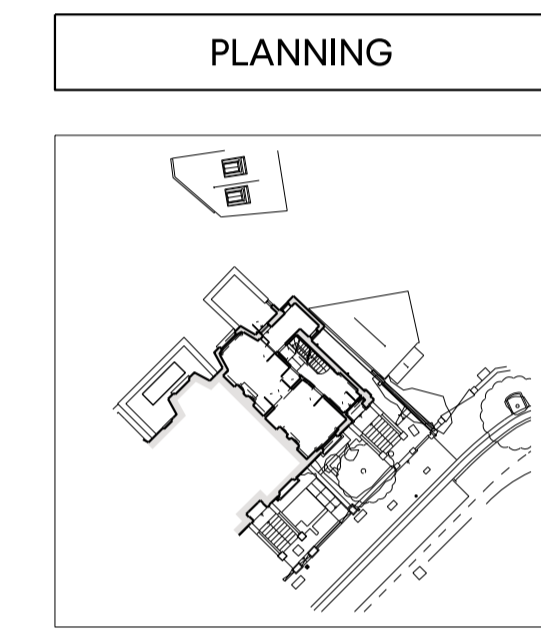

1 1:500
LOCATION PLAN

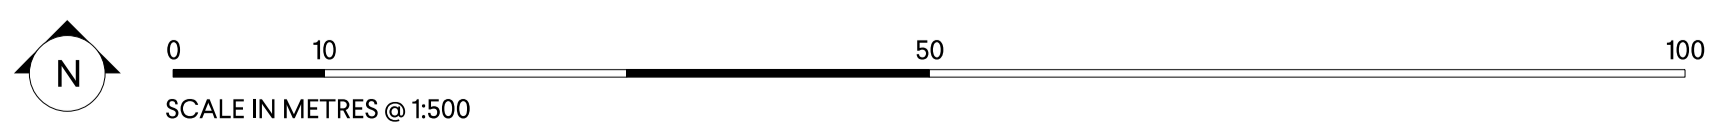

REV	DATE	NOTES	INIT.
P2	18.11.24	PLANNING	WG
	23.09.24	PRE-APPLICATION	WG
	28.08.24	INFORMATION	WG
	09.08.24	INFORMATION	WG
	22.07.24	INFORMATION	WG

PROJECT
2 ST PAUL'S CRESCENT, NW19XS

DRAWING TITLE
LOCATION PLAN

STATUS
PLANNING

SCALE @ A1	CREATED	DRAWN	CHECKED
1:500	28.11.2024	WG	GP

DRAWING NO.
0125-A-P-0011

ISSUE
P2

0207 937 0007
INFO@HODARCHITECTS.CO.UK
13 PRINCE OF WALES TERRACE
KENSINGTON
LONDON W8 5PG

House of Design
Architects