

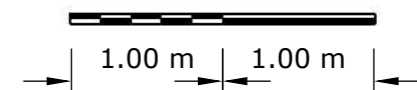



PROPOSED FLOOR PLAN

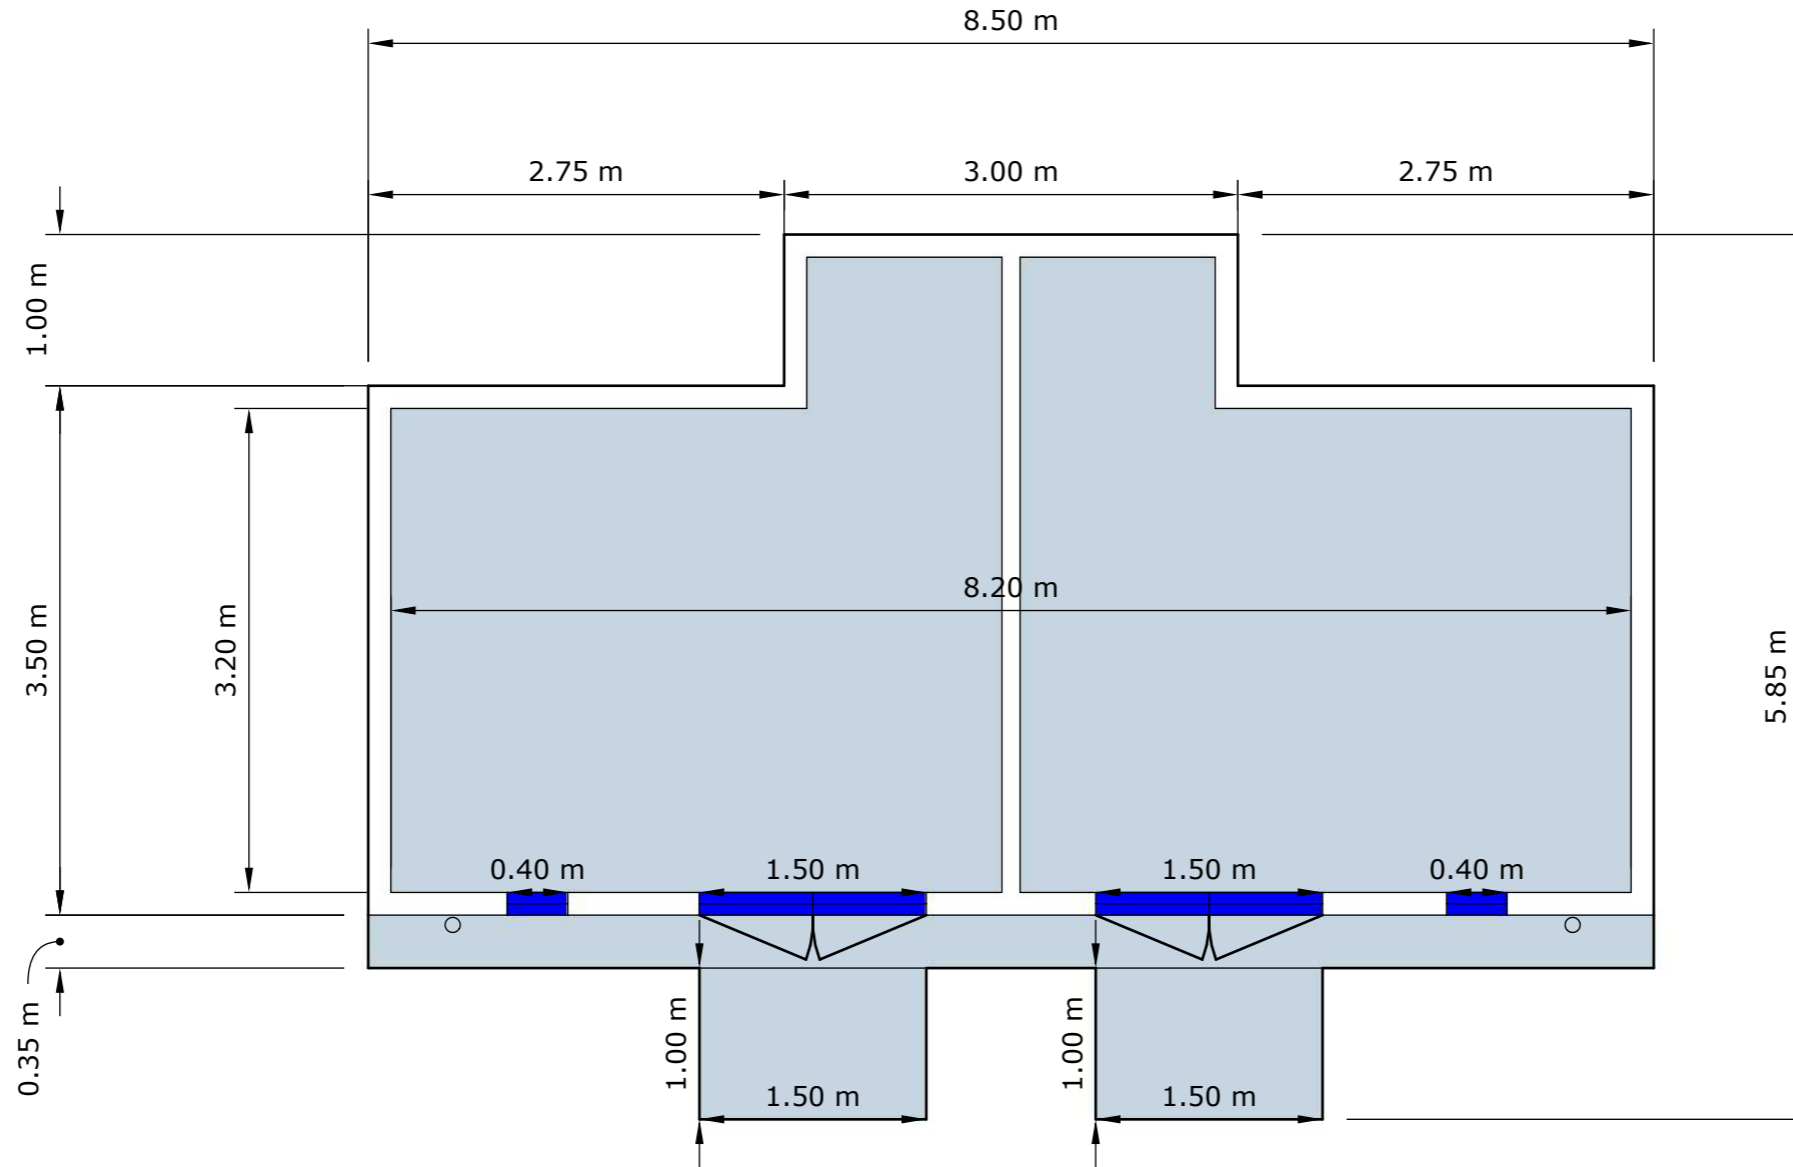



PROPOSED ELEVATIONS

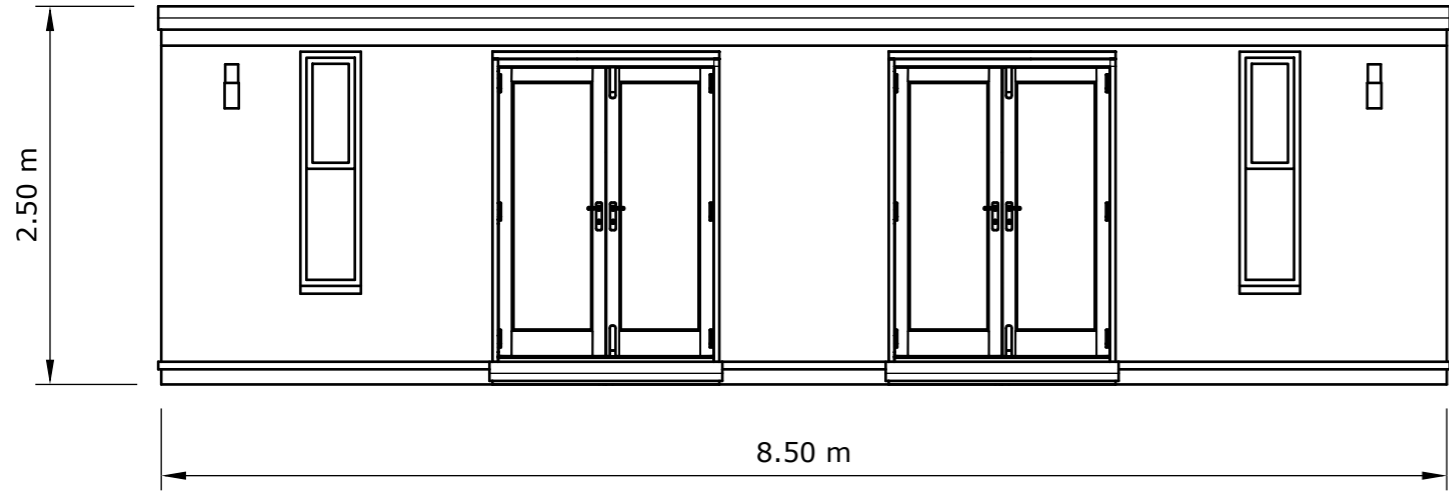


FRONT

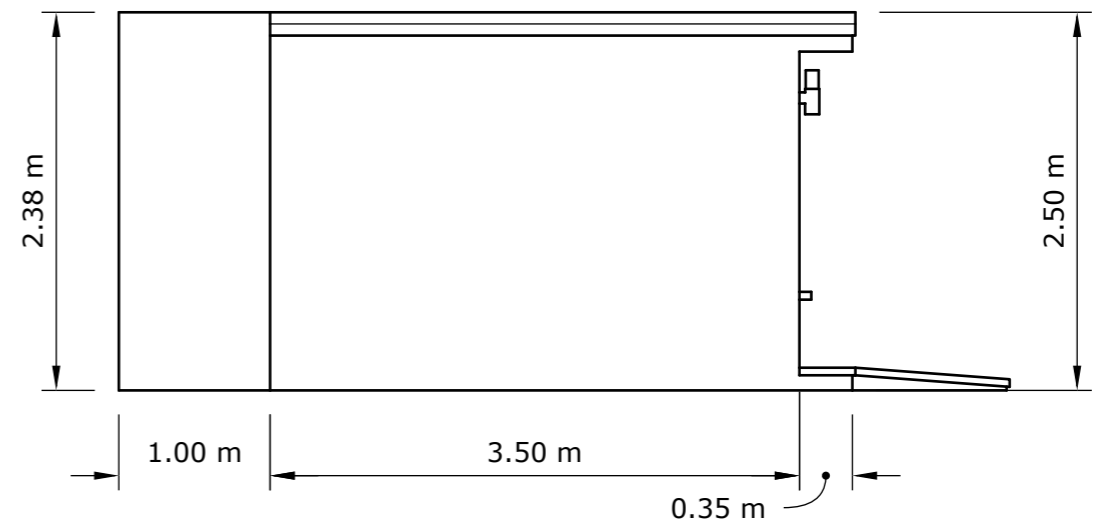

LEFT

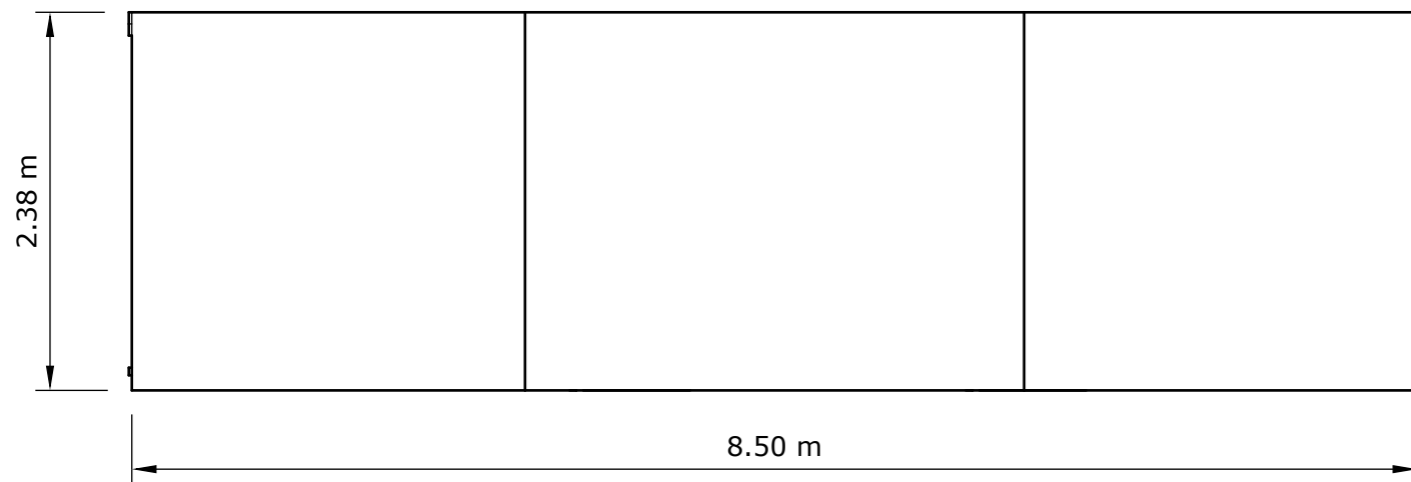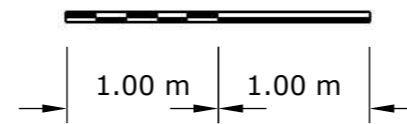

BACK

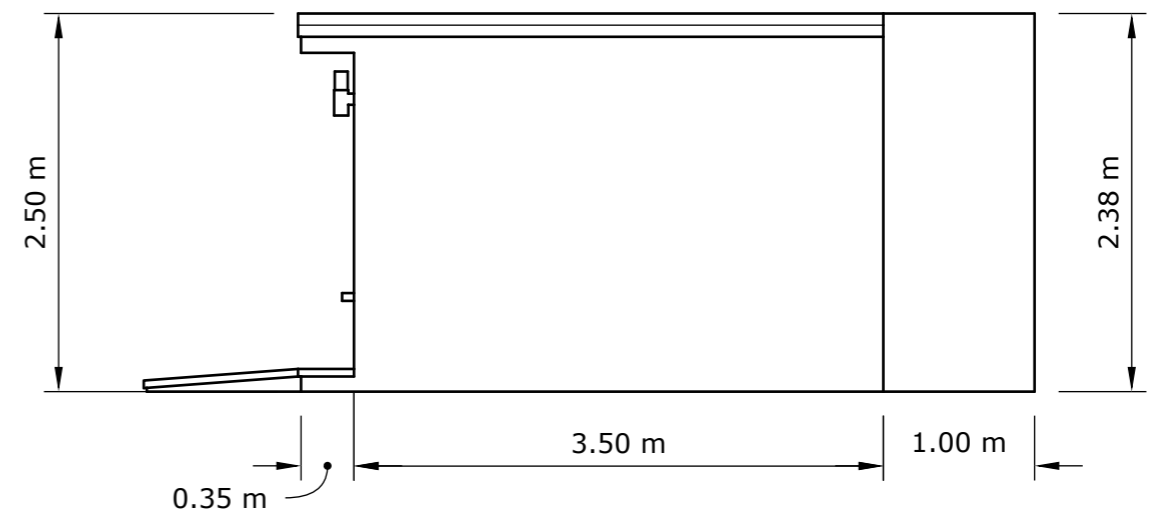

RIGHT