


B PROPOSED ELEVATION 1 (FRONT)
1:50@A1

EXISTING SHOP FRONT FACADE, RETURN AND INTERNAL PARAPET ABOVE REDECORATED - OFF WHITE.
SECURITY RATED FIRE ESCAPE CONCEALED DOORS WITH PROFILED GLASS REINFORCED CONCRETE CLADDING
SOLID METAL SPANDREL PANEL WITH TEXTURED FEATURE PATTERN
TRAVELodge SIGNAGE ZONE TO SEPARATE ADVERT APPLICATION
SECURITY RATED RECESSED AUTOMATIC ENTRANCE DOORS
RECESSED GLAZING
SECURITY RATED P4A METAL FRAMED GLAZING COLOUR TO MATCH EXISTING FRAMES
SECURITY RATED METAL FIRE ESCAPE DOORS TO MATCH EXISTING GLAZING FRAMES OF HOST BUILDING

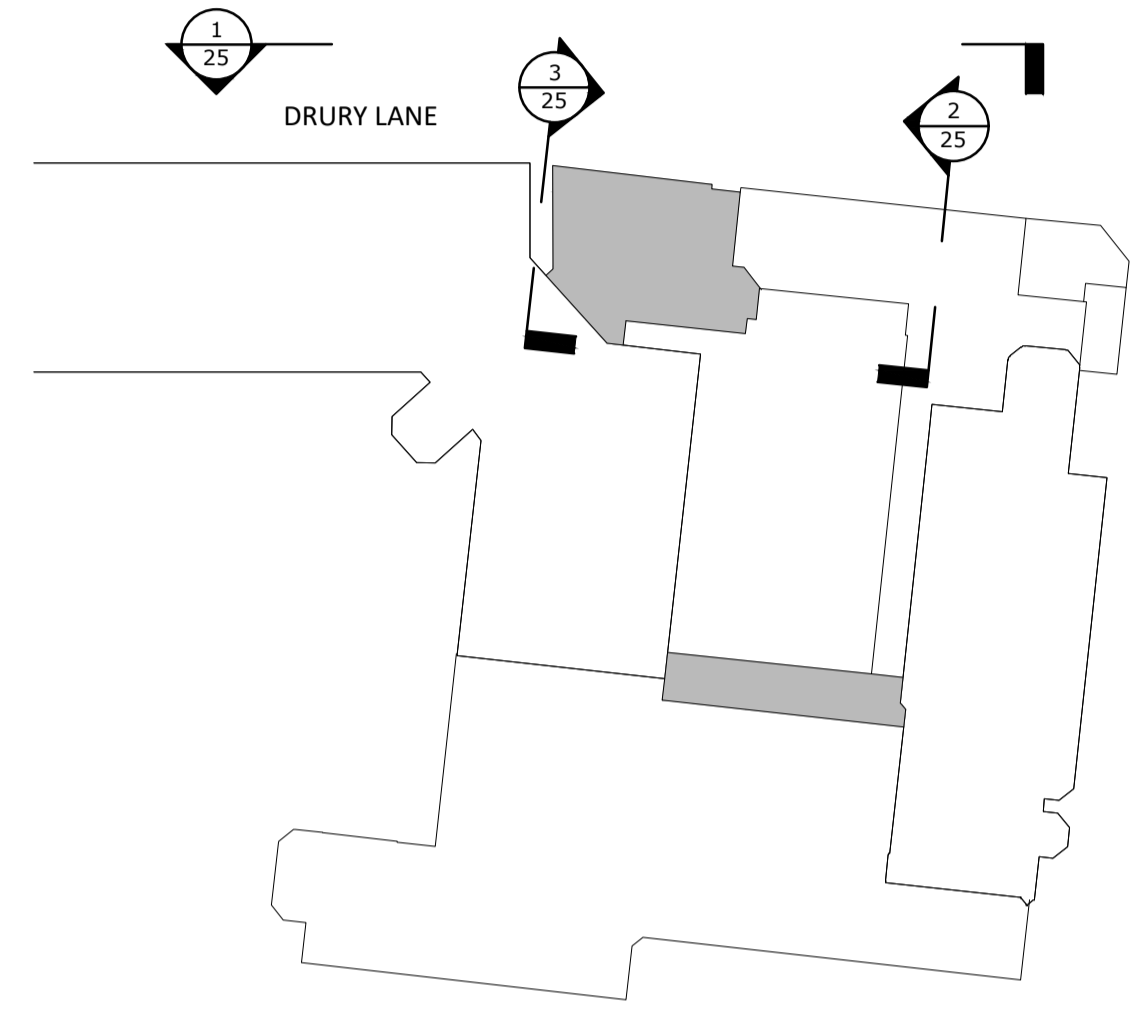

General

- IF IN DOUBT ASK
- Copyright JWA Architects Limited. This drawing remains the property of JWA Architects Limited & may not be reproduced in any way without prior consent.


A	11.01.2023	FOR INFORMATION	NB
B	03.02.2023	GENERAL NOTES UPDATE	SPB
C	03.02.2023	GENERAL NOTES UPDATE	SPB
D	02.03.2023	TITLE BLOCK UPDATE	SPB
E	06.03.2023	SIDE ELEVATION ADDED	HR
F	17.01.2024	ELEVATION UPDATE	NB
G	29.01.2024	ELEVATION NOTES UPDATED	NB
H	31.01.2024	ELEVATION NOTES UPDATED	NB
I	27.03.2024	STALL RISER ADDED TO RECESSED GLAZING	NB
J	08.05.2024	VARIOUS ELEVATIONAL CHANGES FOR PLANNING	NB
K	19.06.2024	VARIOUS ELEVATIONAL CHANGES FOR PLANNING	SPB
L	08.07.2024	CLADDING UPDATED TO GRC	SPB
M	25.07.2024	CLADDING UPDATED & ELEVATION 3 ADDED	PJH




A PROPOSED ELEVATION 1 (FRONT)
1:100@A1



C PROPOSED ELEVATION 2 (SIDE 01)
1:100@A1

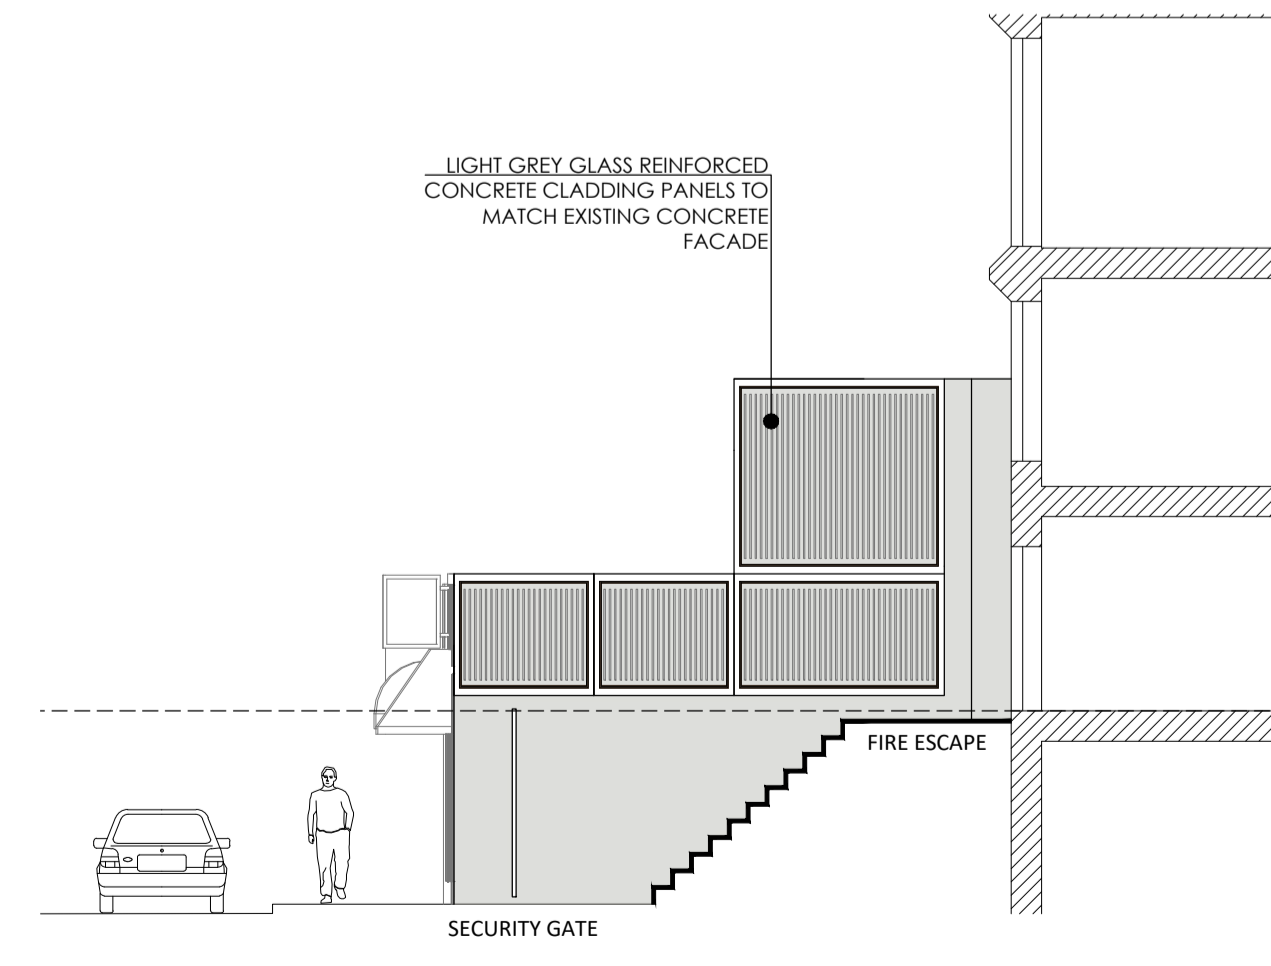

D PROPOSED ELEVATION 3 (SIDE 02)
1:100@A1

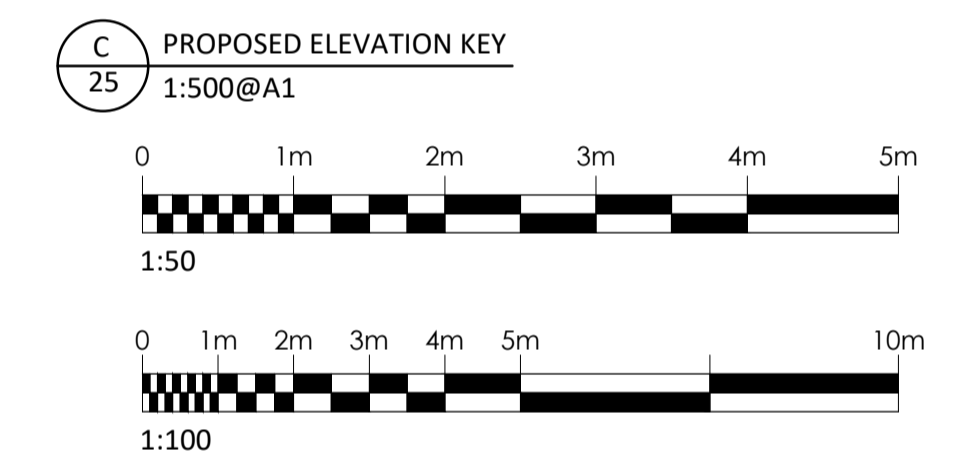

PLANNING

JWA Architects Limited
1st Floor, Old Town Hall,
Church Street,
Market Harborough
Leicestershire, LE16 7AA
T +44 (0) 1858 525343
E office@jwa-architects.co.uk
W www.jwa-architects.co.uk

Client: **Travelodge**

Project: TRAVELodge
DRURY LANE
COVENT GARDEN

Drawing: PROPOSED ELEVATION 1
FRONT

Purpose: PLANNING Date: 23/11/2022
Scale: 1:100/1:50 @ A1 Drawn: NB
Dwg. No: J9348-25 Revision: M