



Cellar Floor Plan

Ground Floor Plan

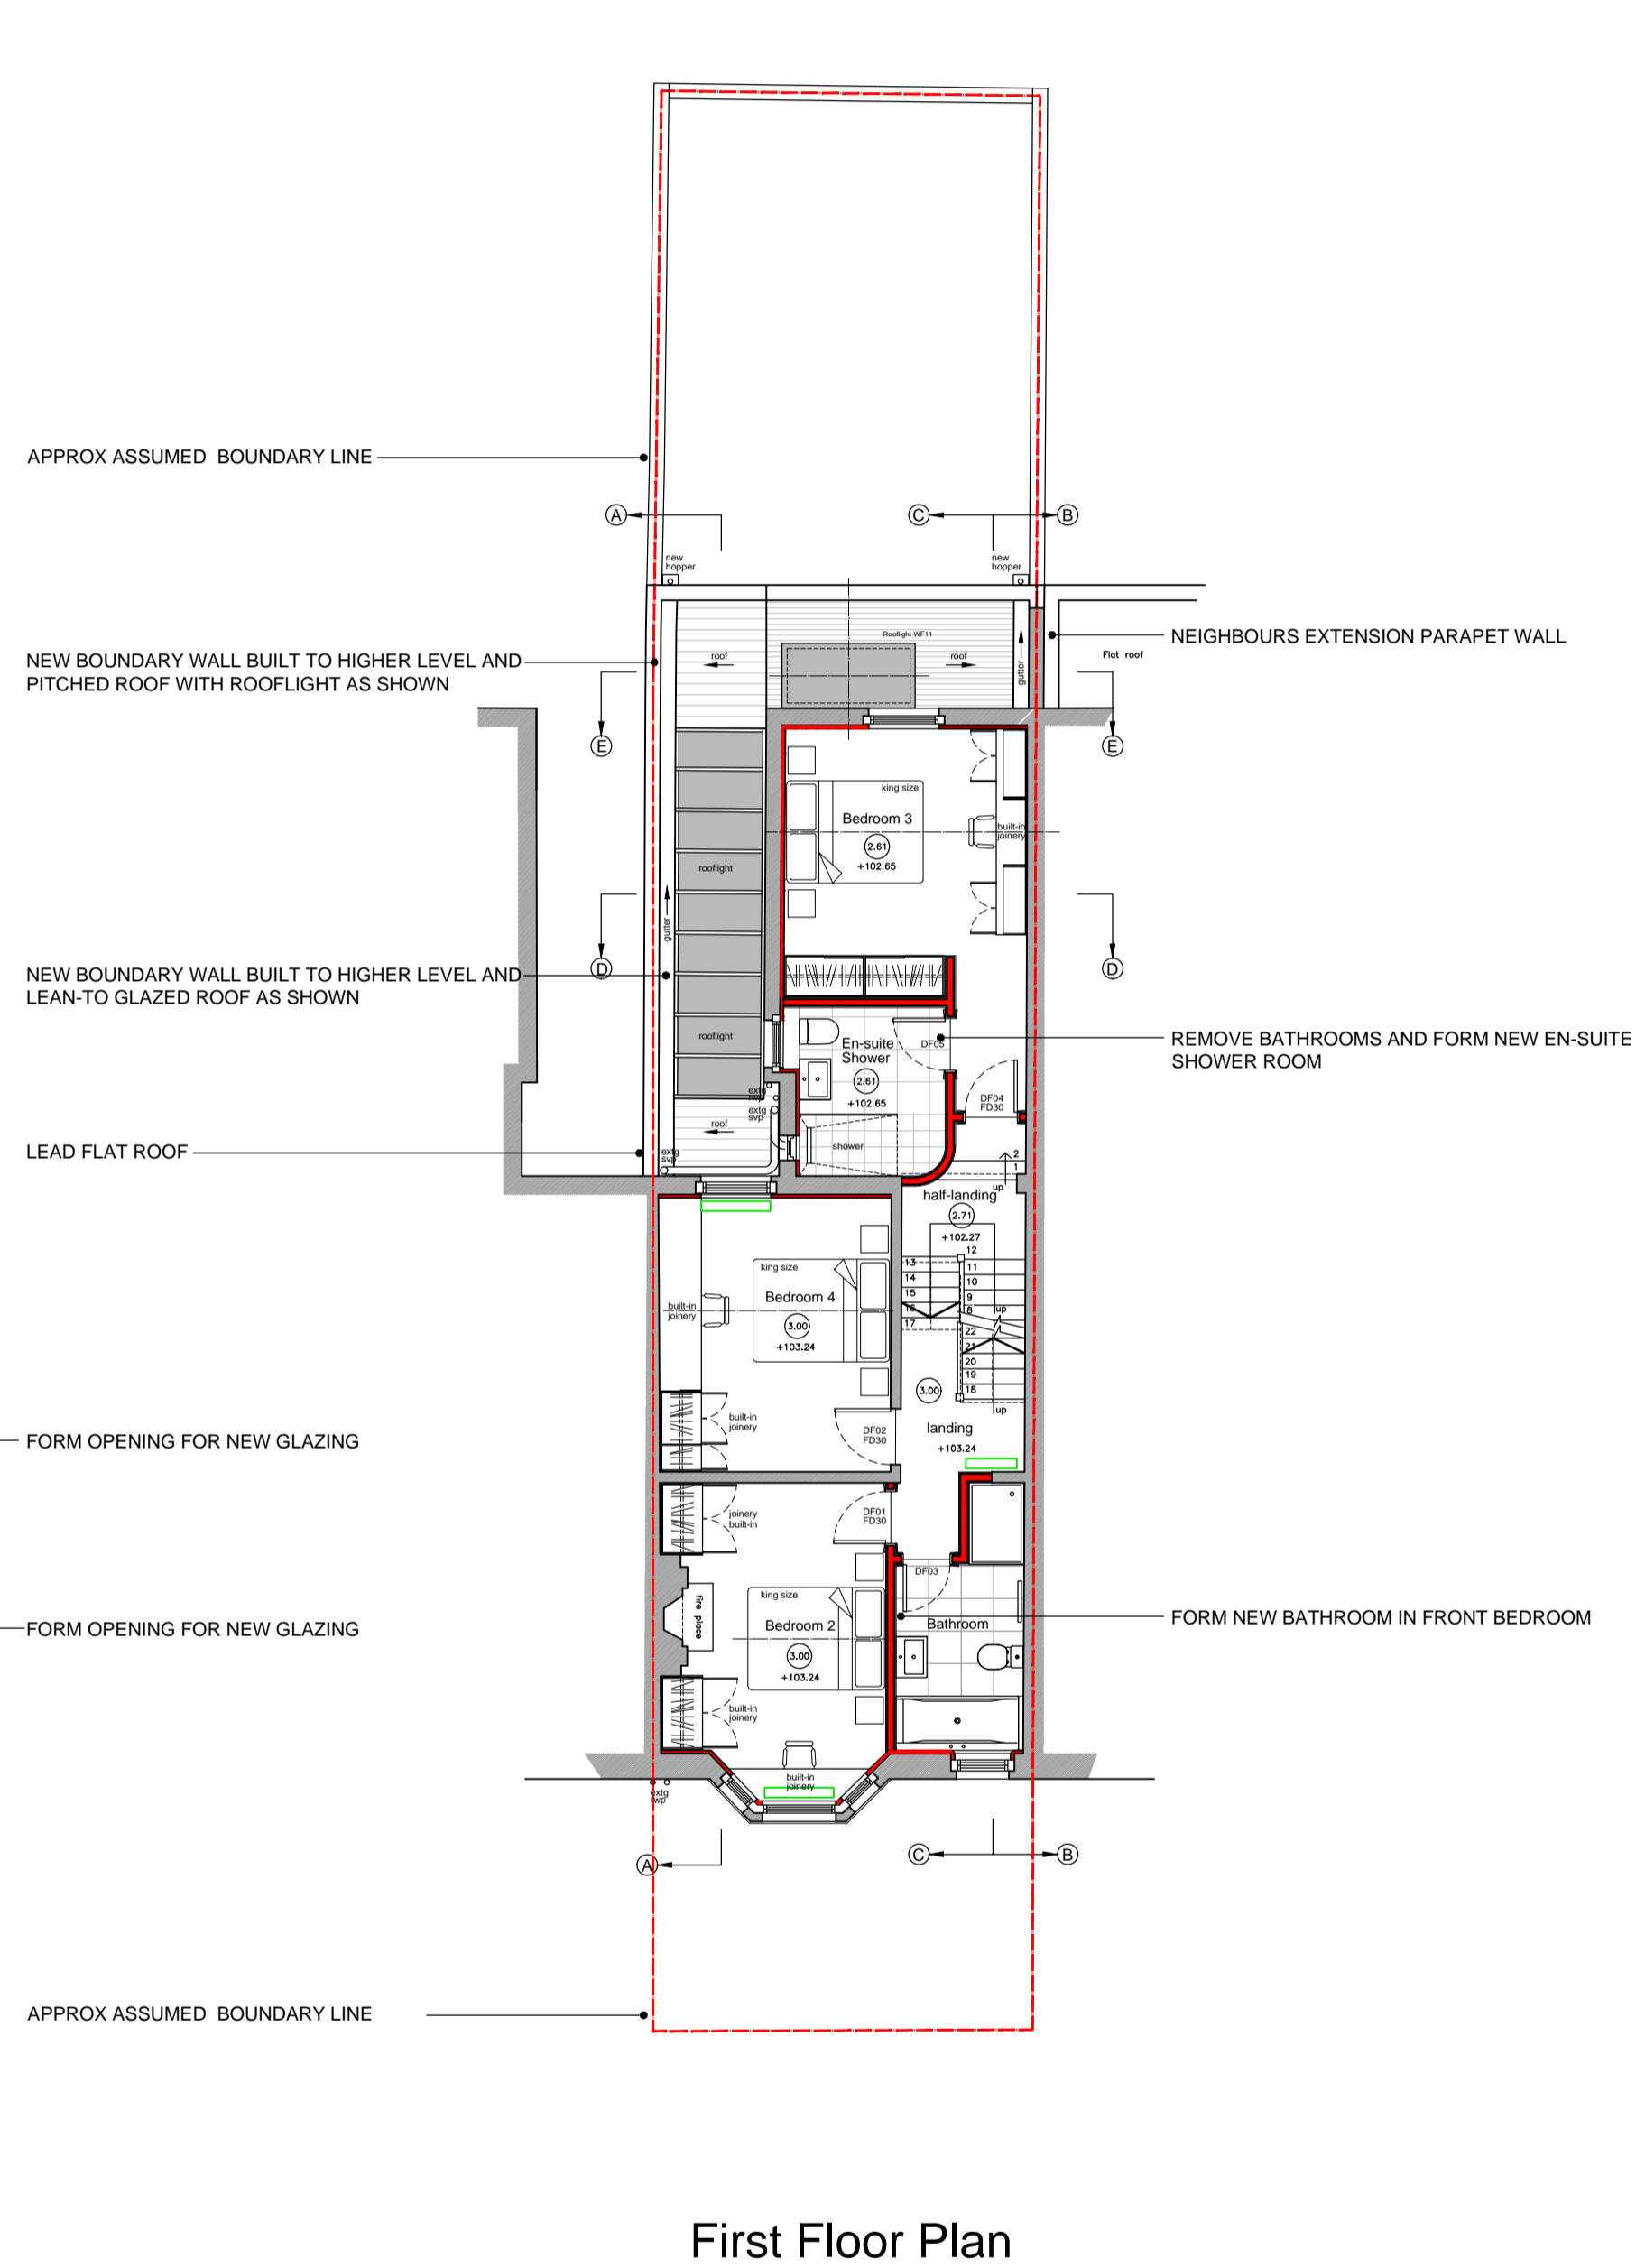


First Floor Plan

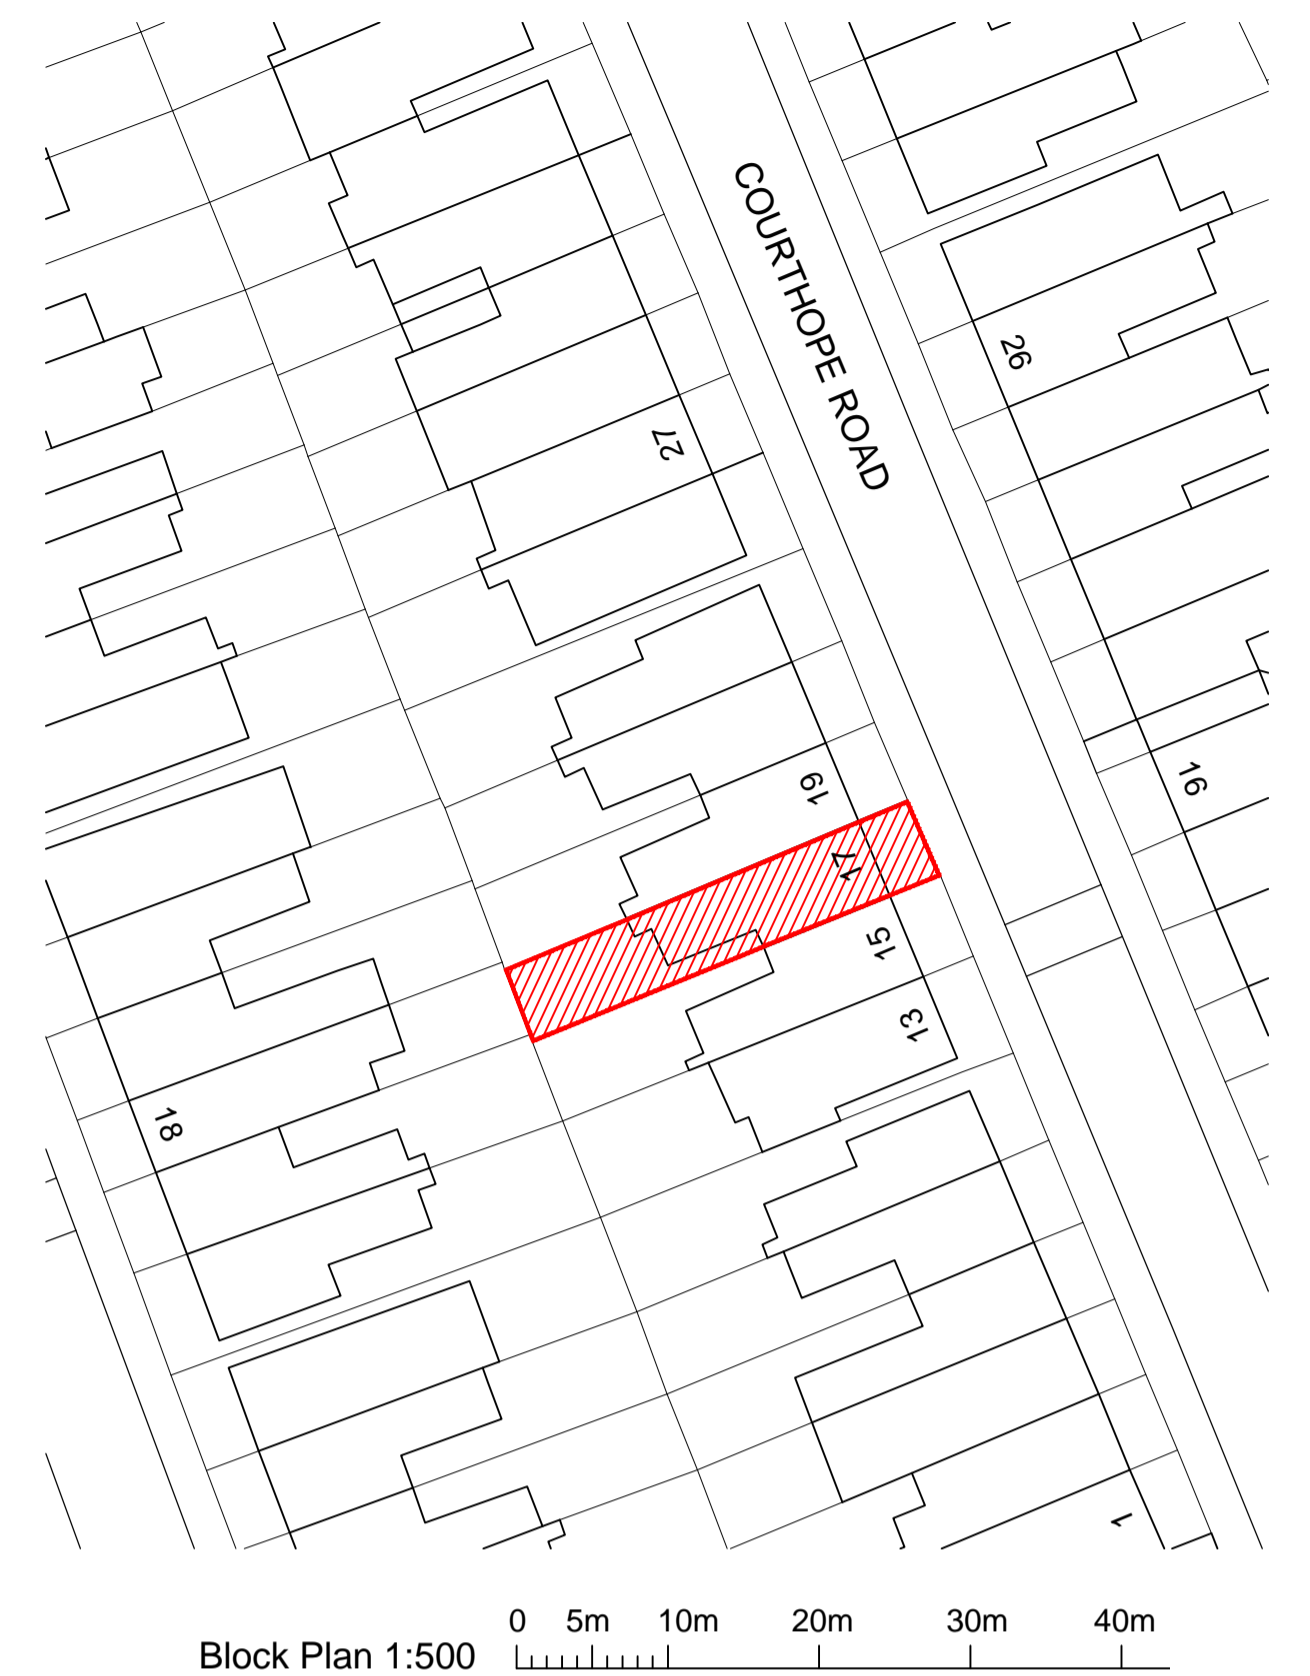


Block Plan 1:500




Site Location Plan 1:1250

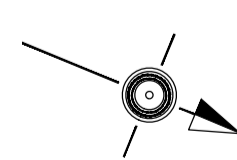

Plans North

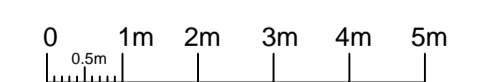

Scale Bar for Plans & Elevations

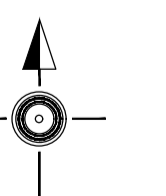

Site Plans North