
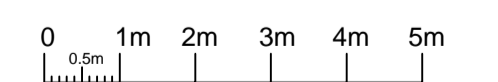
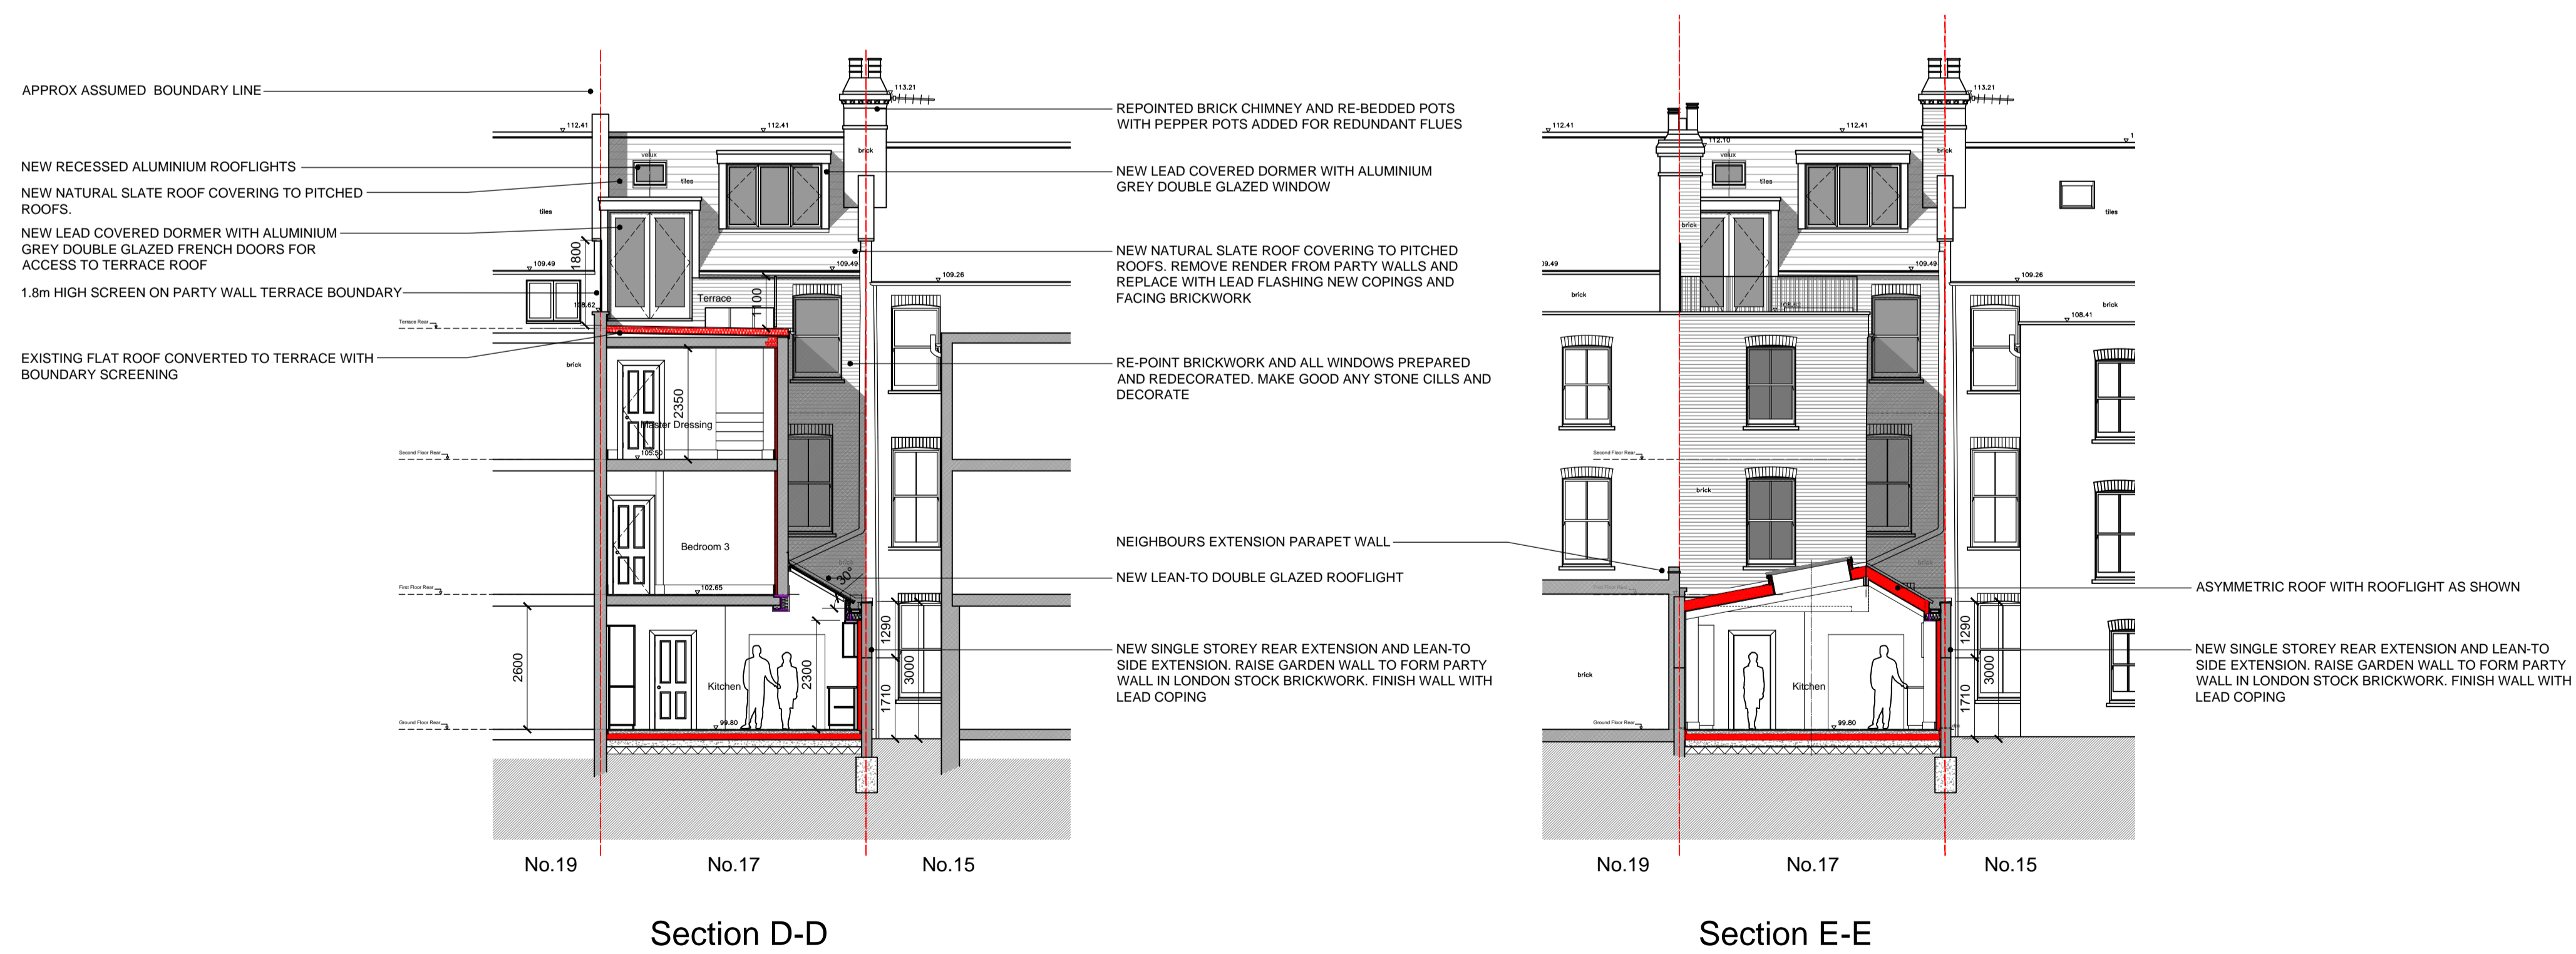


- MATERIALS KEY**
- BROWN CONCRETE ROOF TILES
  - NATURAL BLUE/ GREY SLATE
  - LONDON STOCK BRICKWORK
  - WHITE PAINTED STONE DETAILING
  - TIMBER DOUBLE GLAZED SASH WINDOW WITH WHITE PAINTED STONE CILLS
  - TIMBER DOOR
  - TIMBER FASCIA AND BLACK UPVC GUTTERS AND DOWNPIPES
  - ALUMINIUM RECESSED ROOFLIGHT
  - ALUMINIUM PROFILED (CAST IRON DETAILED) RAINWATER GOODS
  - ALUMINIUM DOUBLE GLAZED GREY WINDOWS / DOORS
  - METAL BLACK PAINTED RAILINGS
  - LEAD CLAD DORMER WINDOW

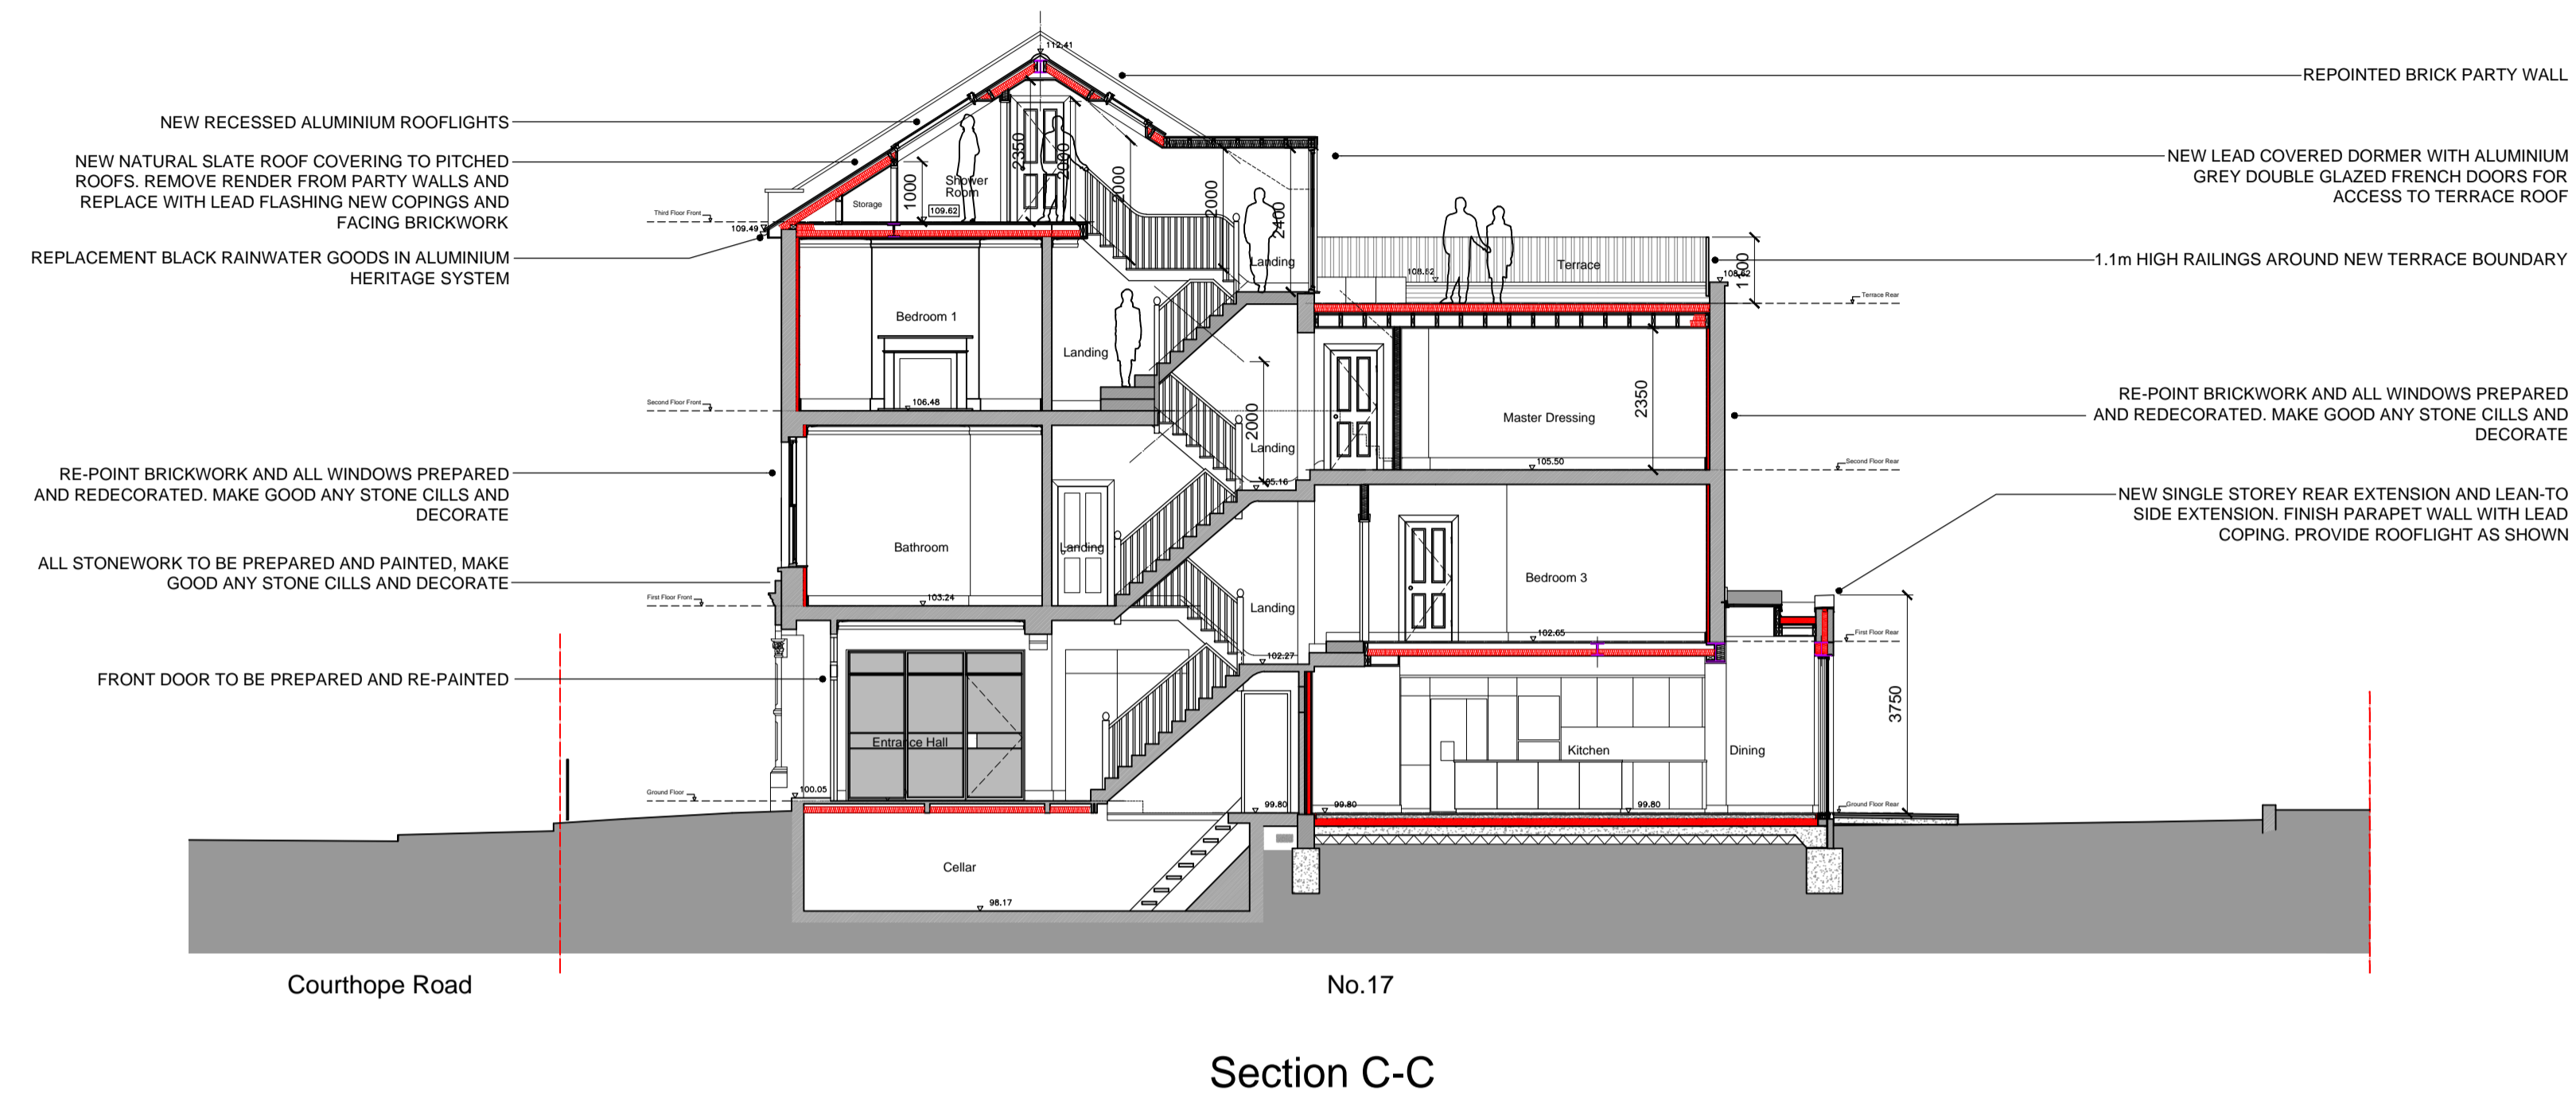

Scale Bar for Plans, Elevations & Sections