


- MATERIALS KEY**
1. BROWN CONCRETE ROOF TILES
  2. NATURAL BLUE/ GREY SLATE
  3. LONDON STOCK BRICKWORK
  4. WHITE PAINTED STONE DETAILING
  5. TIMBER DOUBLE GLAZED SASH WINDOW WITH WHITE PAINTED STONE CILLS
  6. TIMBER DOOR
  7. TIMBER FASCIA AND BLACK uPVC GUTTERS AND DOWNPIPES



Front Elevation


Rear Elevation

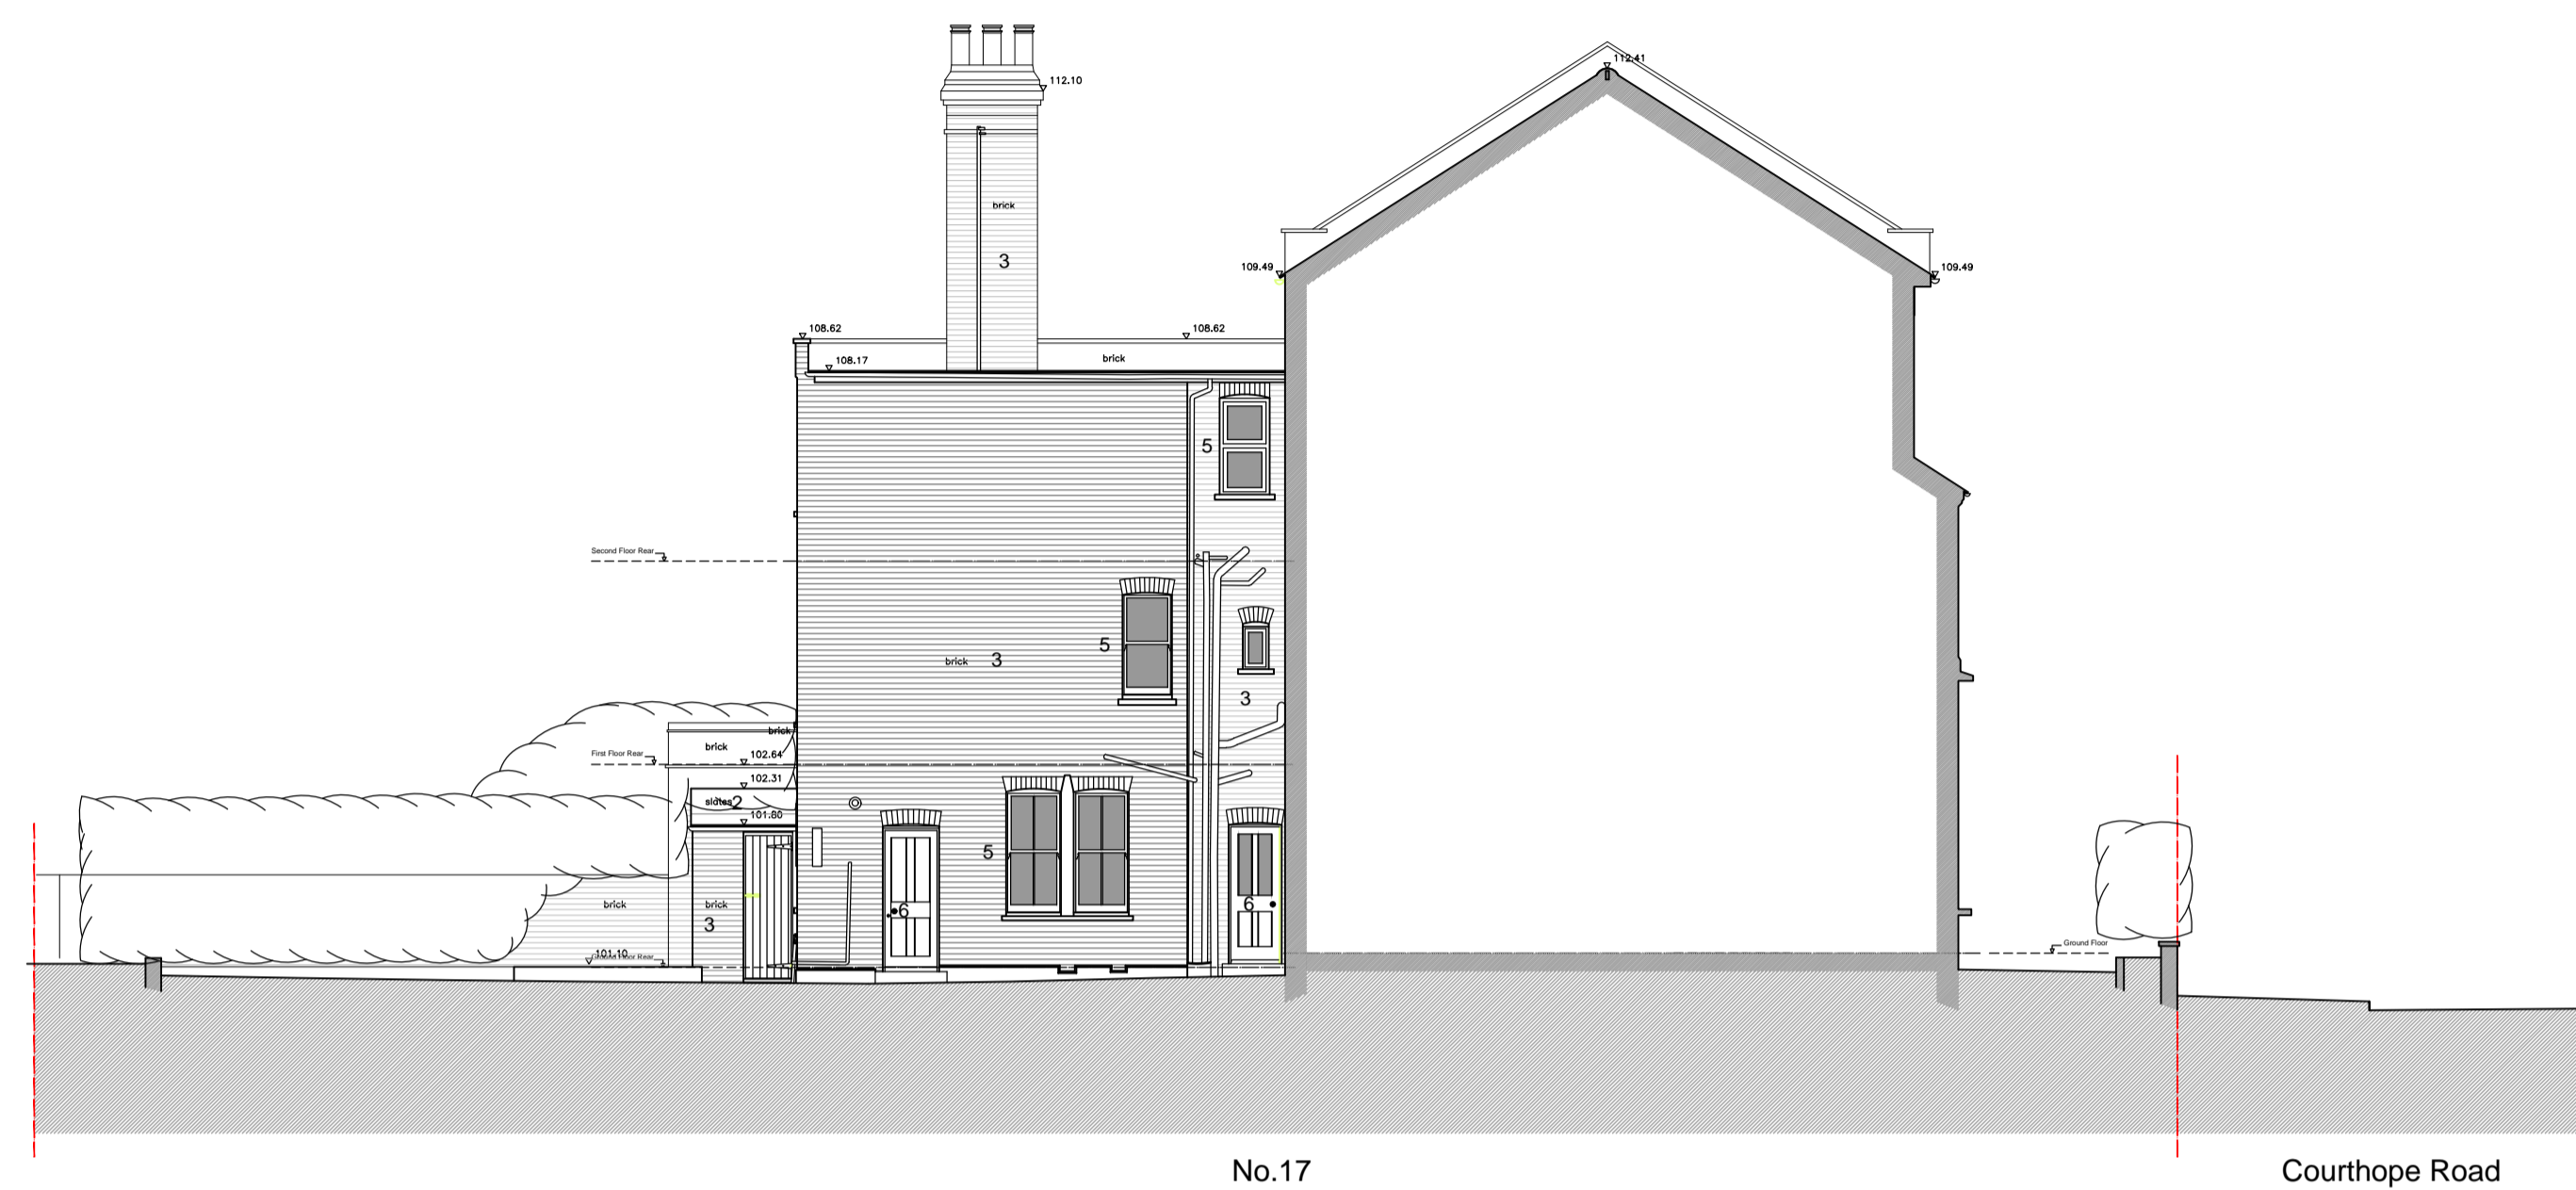


Side Elevation



Section A-A

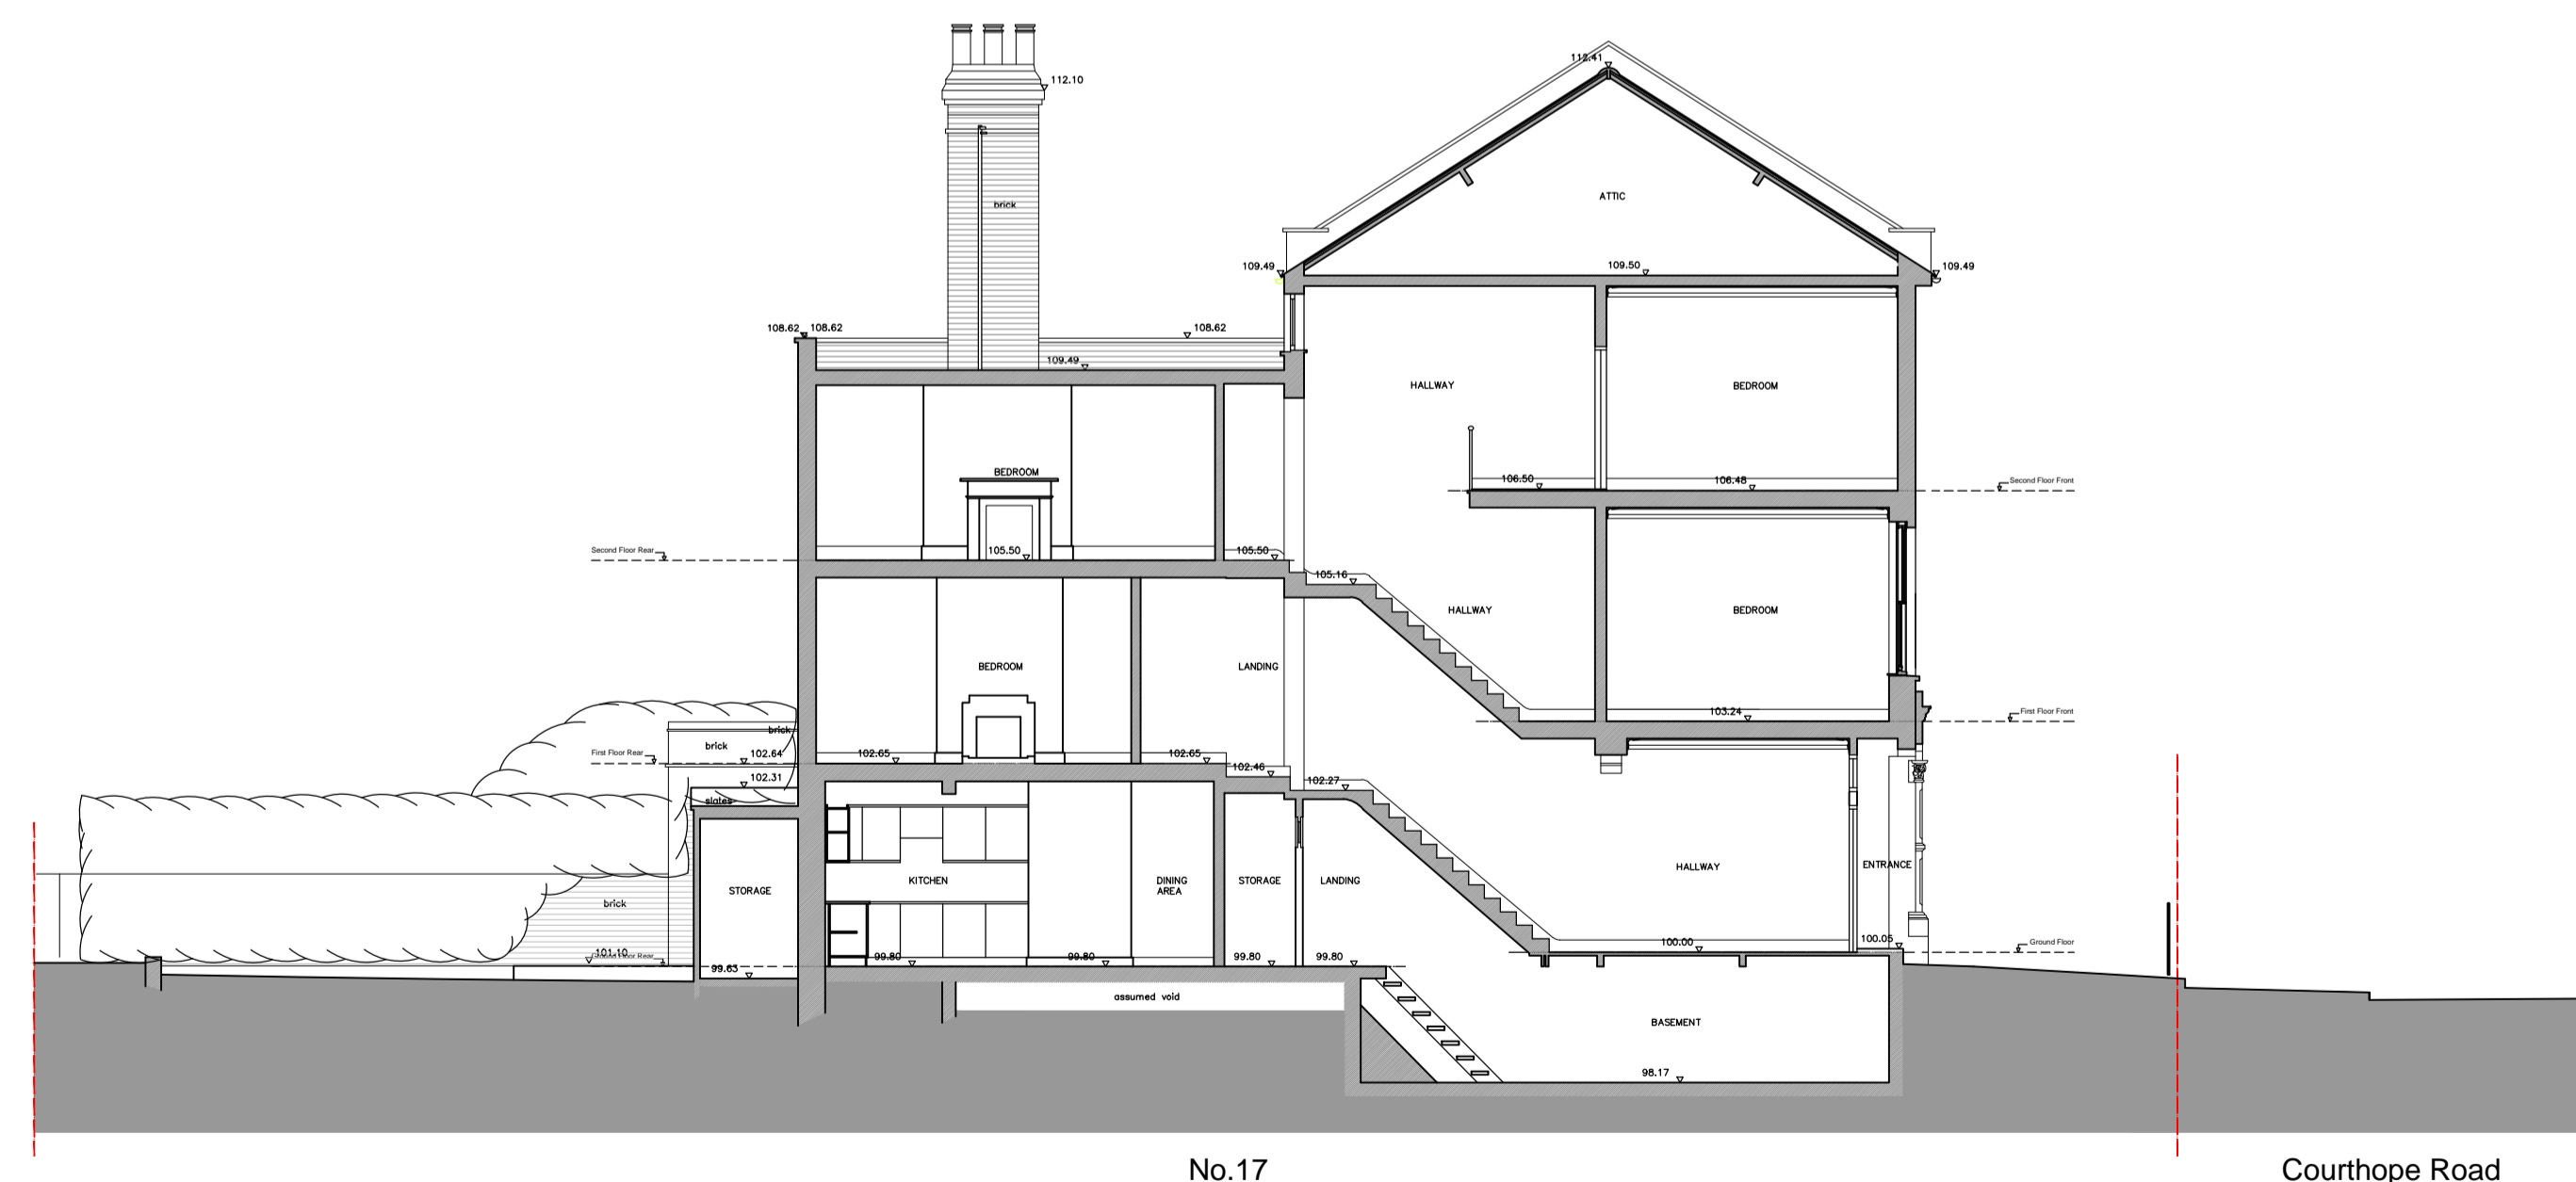

Section B-B

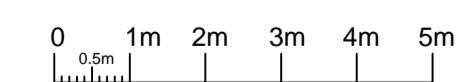

Scale Bar for Plans & Elevations