

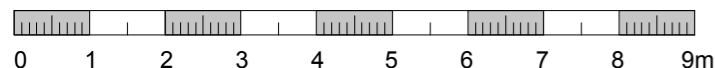


scale bar - metric 1:100@A3 / 1:50@A1

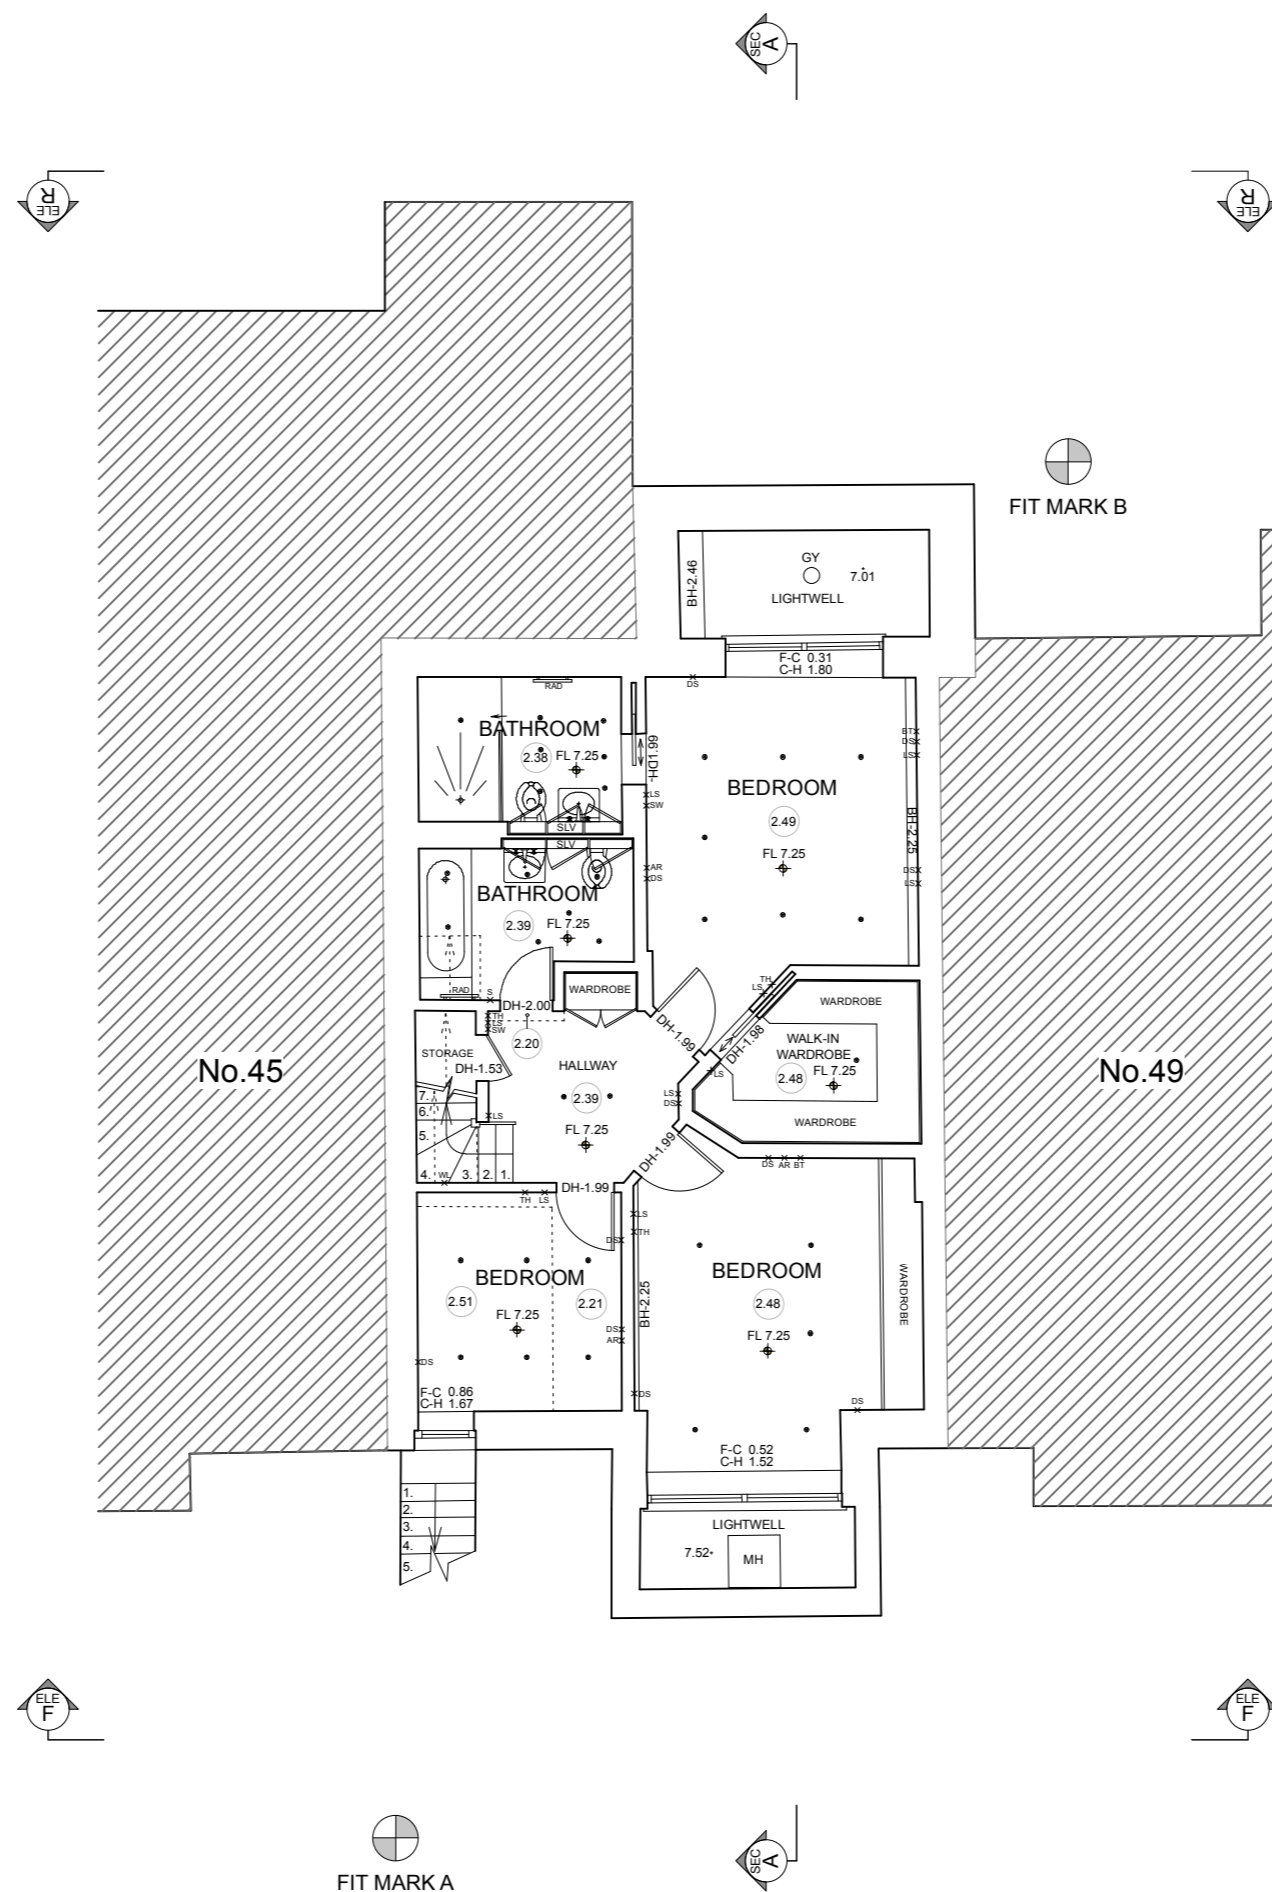

scale bar - imperial

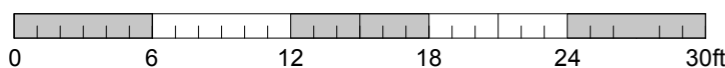

BROD WIGHT
Architects
8a Baynes Mews --- London --- NW3 5BH

47A Howitt Road, NW3 4LU

www.brodwight.co.uk office@brodwight.co.uk
Tel 020 7722 0810 This drawing is copyright

Drawing Title:
Proposed LG Flr Plan
NO CHANGES

Drawing Ref:
1139-AP2-01

Date April 2024 Scale 1:100@A3/1:50@A1

