

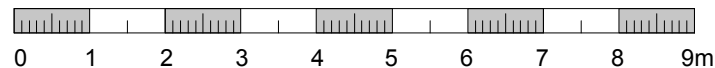


scale bar - metric 1:100@A3 / 1:50@A1

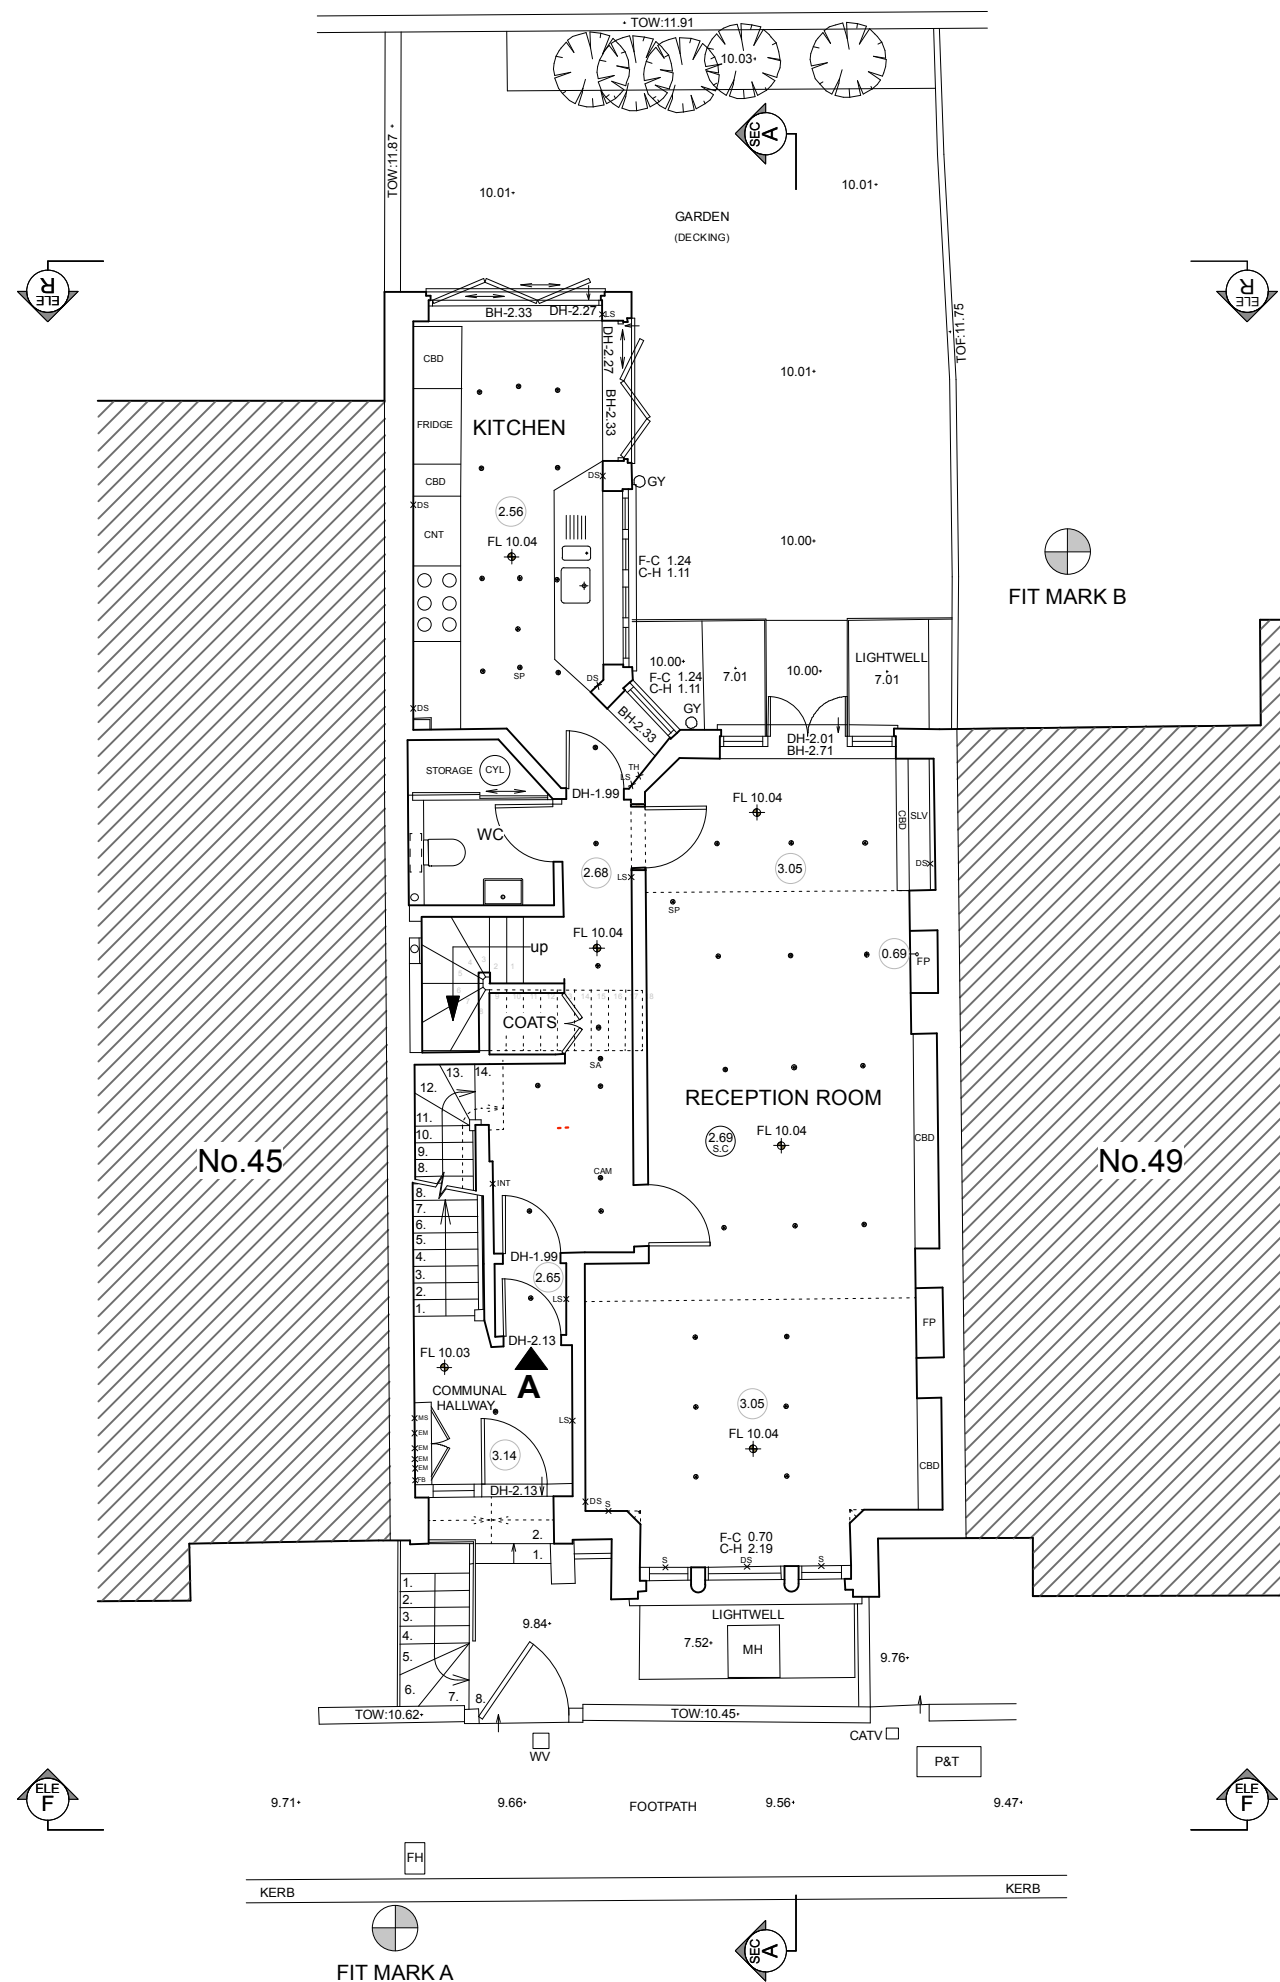

scale bar - imperial

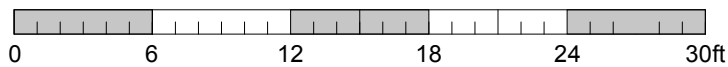

**BROD WIGHT**  
**Architects**  
8a Baynes Mews --- London --- NW3 5BH

47A Howitt Road, NW3 4LU

www.brodwight.co.uk office@brodwight.co.uk  
Tel 020 7722 0810 This drawing is copyright

Drawing Title:  
**Proposed Grd Flr Plan**  
**NO CHANGES**

Drawing Ref:  
**1139-AP2-02**

Date April 2024 Scale 1:100@A3/1:50@A1

