

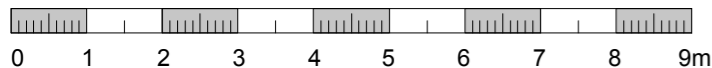
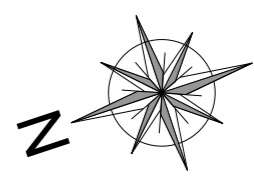


scale bar - metric 1:100@A3 / 1:50@A1

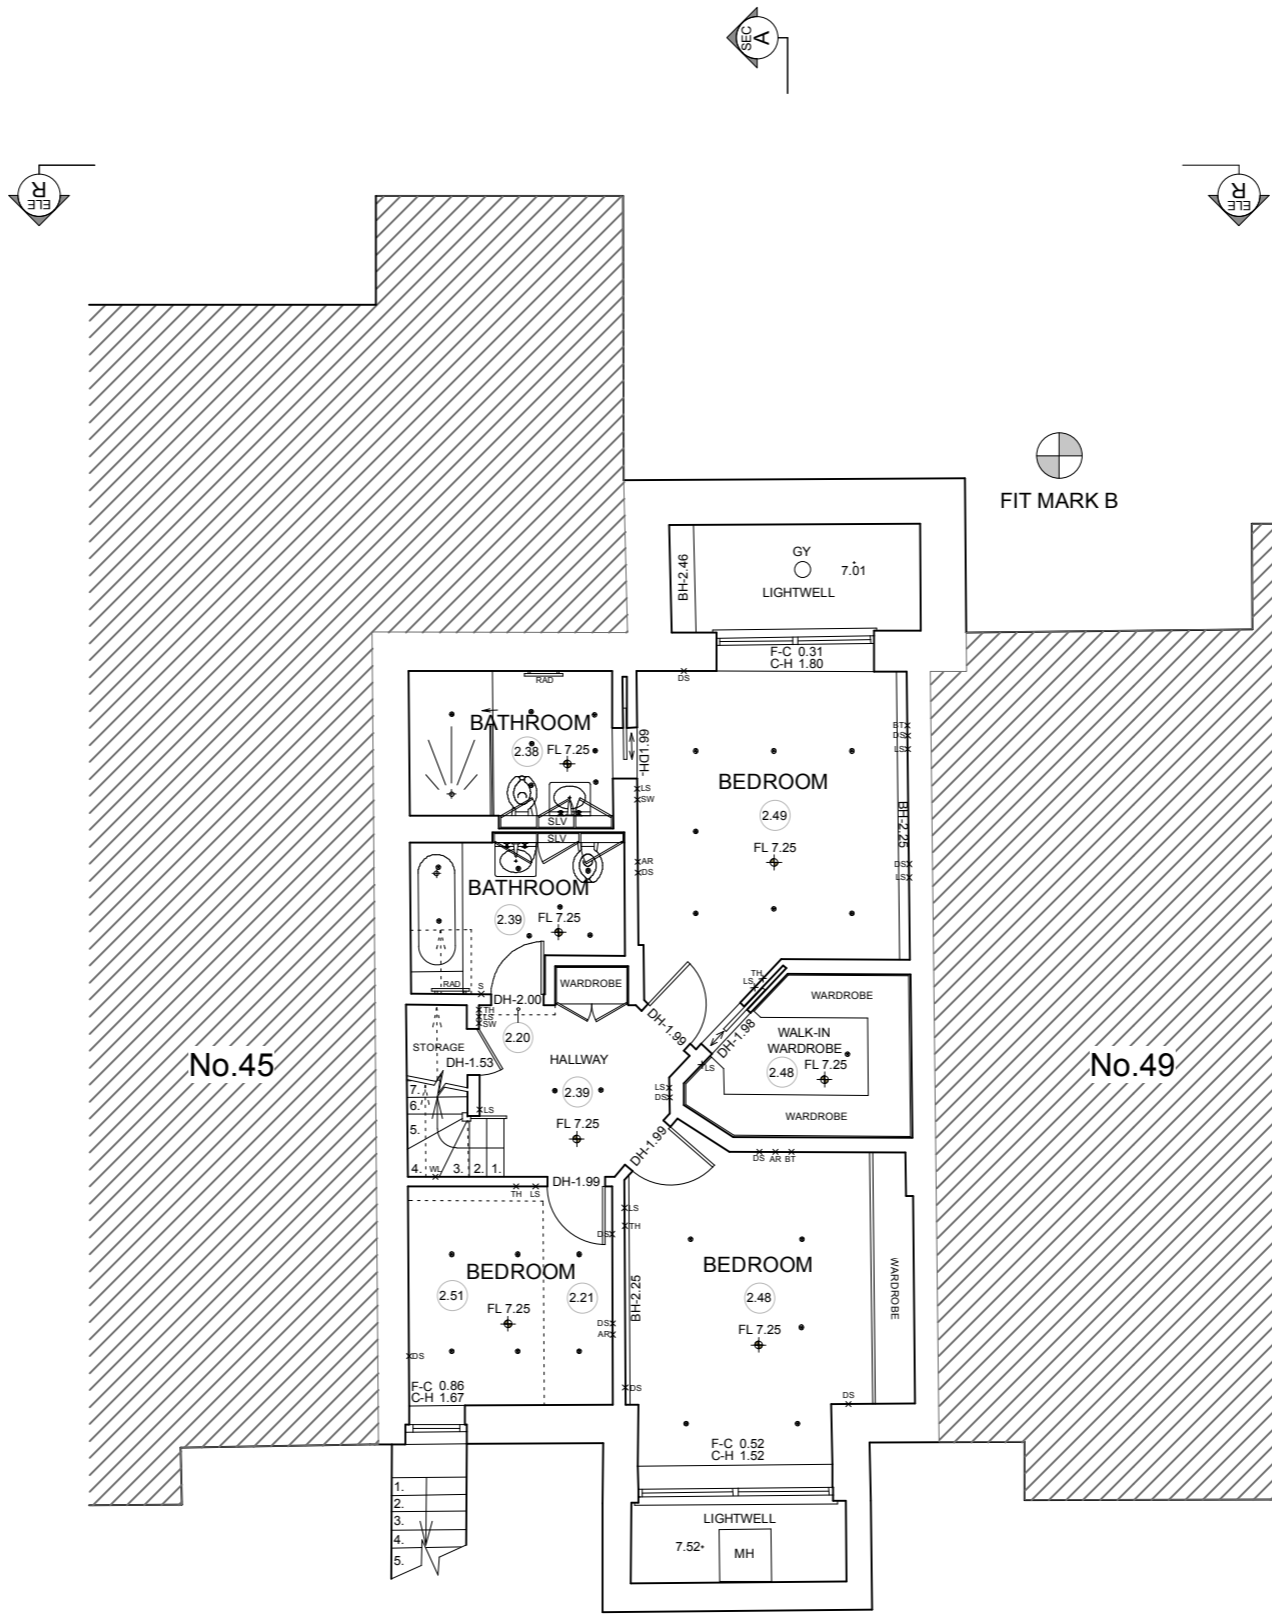

scale bar - imperial

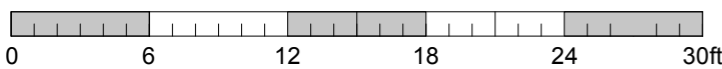

●	CEILING LIGHT
SA	SMOKE ALARM
FB	FUSE BOX
SS	SECURITY SYSTEM
C	CAMERA
SW	SWITCH
TH	THERMOSTAT
AL	ALARM
AR	AERIAL
BT	BRITISH TELECOM
IS	ISOLATOR SWITCH
V	VENT
WL	WALL LIGHT
RAD	RADIATOR
LS	LIGHT SWITCH
S	SINGLE SOCKET
DS	DOUBLE SOCKET
INT	INTERCOM
SP	SPEAKERS
CMA	CARBON MONOXIDE ALARM

METRO PLANS SURVEYS	
MEASURED BUILDING SURVEY	
LEGEND	
F-C 0.00	FLOOR TO CELL HEIGHT
C-H 0.00	CELL TO HEAD HEIGHT
C	FLOOR TO CEILING HEIGHT
FL 21.80	FLOOR LEVEL
0.00m	SPRING HEIGHT
K	SINGLE STEP HEIGHT
AH	ACCESS HATCH
AKL	ARCH HEAD LEVEL
AR	ROOF ARCH
BSL	BOLLARD
BM	BENCHMARK
BSL	BEAM SLOTT LEVEL
BSH	BEAM SLOTT HEIGHT
CAB	CABINET
CATV	CABLE TV
CHD	CURBROAD
CCTV	CCTV CAMERA
CL	CEILING LEVEL
CNT	COUNTER
CH	CEILING HATCH
CL	CEILING LIGHT
CV	CEILING VENT
DH	DOOR HEIGHT
EAVE.00.00	EAVE LEVEL
EM	ELECTRIC METER
EP	ELECTRICAL POLE
FC	FALSE CEILING
FP	FIRE PLACE
FS	FUSE BOARD
FA	FIRE ALARM
FI	FIRE INDICATOR
FE	FIRE EXTINGUISHER
GM	GAS METER
GP	GATE POST
GV	GAS VALVE
GY	GALY
IC	INSPECTION CHAMBER
IKI	STORM WATER INLET
LP	LAMP POST
MH	MANHOLE
CL	COVER LEVEL
IL	INVERT LEVEL
OHC	OVER HEAD CABLE
DHG	OVERHANG
P	POLL
PAR.00.00	PARAPET LEVEL
PT	POST & TELECOM
PS	POWER SUPPLY
RAD	RADIATOR
RE	ROOFING EYE
RS	ROAD SIGN
RWP	RAIN WATER PIPE
RIDGE.00.00	RIDGE LEVEL
SLV	SHELVING
SL	SKYLIGHT
SV	STOP VALVE
SVP	SOIL VENT PIPE
SUR	SUSPENDED CEILING
SW	SWITCH
TOP.00.00	TOP OF FENCE
TBW.00.00	TOP OF WALL
TP	TELEPHONE POLE
WH	WATER HEATER
WM	WATER MAIN
WT	WATER TANK
WV	WATER VALVE
WL	WALL LAMP
WS	WORK SURFACE
ST	SURVEY STATION
IRIS REGULATION	IRIS REGULATION
IRIS REGULATION	IRIS REGULATION
NOTES

All levels to arbitrary datum

-	-	-	-
-	-	-	-
-	-	-	-
-	-	-	-
-	-	-	-
FULL ISSUE			06/02/2024 DC

	<p>METRO PLANS</p> <p>33 GOLDSMITH ROAD ACTON LONDON W3 6PX TEL NO. +44 (0) 20 8354 9331</p> <p>EMAIL: info@metroplans.com WEB: www.metroplans.com</p>											
	<p>LAND & MEASURED BUILDING SURVEYS</p>											
	<p>PROJECT 47A HOWITT RD, NW3 4LU</p> <p>SURVEY TYPE EXISTING LG PLAN</p>											
	<table border="1"> <tr> <td>Drawn by</td> <td>TZ</td> <td>Scale</td> <td>1:100@A3 1:50@A1</td> </tr> <tr> <td>Checked by</td> <td>DC</td> <td>Job No.</td> <td>1139</td> </tr> <tr> <td>Date</td> <td>NOV 2024</td> <td>Dwg No.</td> <td>1139-S02A</td> </tr> </table>	Drawn by	TZ	Scale	1:100@A3 1:50@A1	Checked by	DC	Job No.	1139	Date	NOV 2024	Dwg No.
Drawn by	TZ	Scale	1:100@A3 1:50@A1									
Checked by	DC	Job No.	1139									
Date	NOV 2024	Dwg No.	1139-S02A									