


DO NOT SCALE OFF THIS DRAWING. DIMENSIONS, AREA AND LEVELS ARE ONLY APPROXIMATE AND SUBJECT TO SITE SURVEY. ALL DIMENSIONS TO BE CHECKED ON SITE. ANY DISCREPANCIES OR VARIATIONS TO BE REPORTED TO THE ARCHITECT BEFORE WORK COMMENCES.

THIS DRAWING TO BE READ IN CONJUNCTION WITH THE SPECIFICATION, WHERE PROVIDED, AND ALL RELEVANT CONSULTANTS DRAWINGS AND/OR SPECULATED DRAWINGS (DOCUMENTS) AND ANY DISCREPANCIES OR VARIATIONS ARE TO BE REPORTED TO THE ARCHITECT BEFORE THE AFFECTED WORK COMMENCES.

THIS DRAWING IS PROTECTED BY COPYRIGHT, AND MUST NOT BE COPIED OR REPRODUCED WITHOUT THE WRITTEN CONSENT OF HOD ARCHITECTS LTD. NORTH POINTS SHOWN ARE INDICATIVE. ©

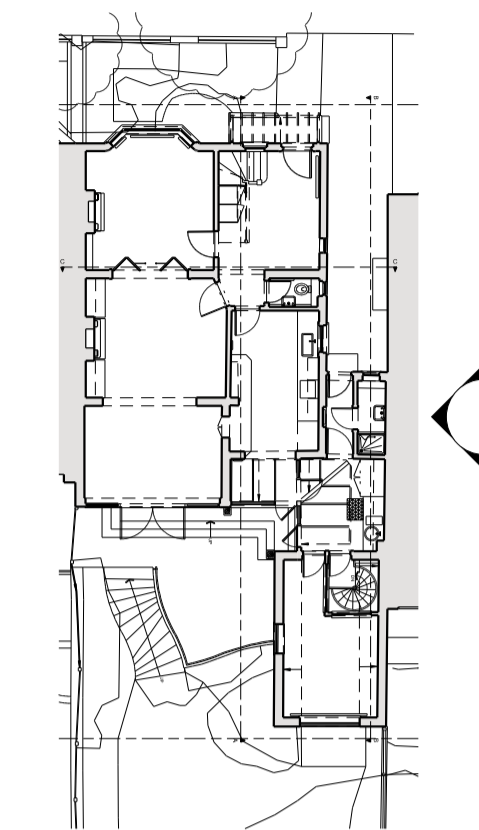

PLANNING




1 1:50 EXISTING SIDE ELEVATION



2 1:50 DEMOLITION SIDE ELEVATION

- DEMOLITION KEY**
- █ DEMOLITION CUT THROUGH
 - ▨ MASONRY AND STRUCTURE TO BE DEMOLISHED
 - ▧ FIXTURES AND FITTINGS TO BE REMOVED
 - ▩ FINISHES TO BE REMOVED

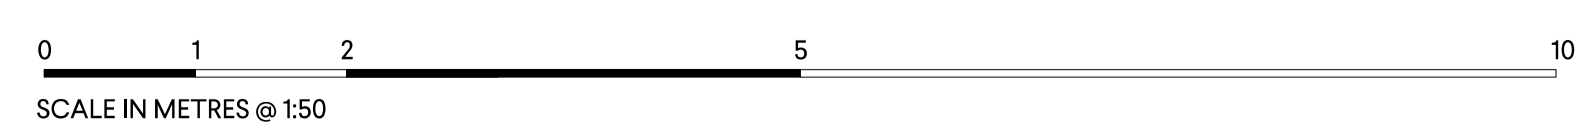

P1	28.11.24	PLANNING	OH
REV	DATE	NOTES	INIT.
PROJECT			
16 PILGRIMS LANE NW3 1SN			
DRAWING TITLE			
EXISTING AND DEMOLITION SIDE ELEVATIONS			
STATUS			
PLANNING			
SCALE @ A1	CREATED	DRAWN	CHECKED
1:50	24.09.2024	OH	GP
DRAWING NO.			ISSUE
0134-A-P-0104			P1

0207 937 0007
 INFO@HODARCHITECTS.CO.UK
 13 PRINCE OF WALES TERRACE
 KENSINGTON
 LONDON W8 5PG