


EXISTING SECTION

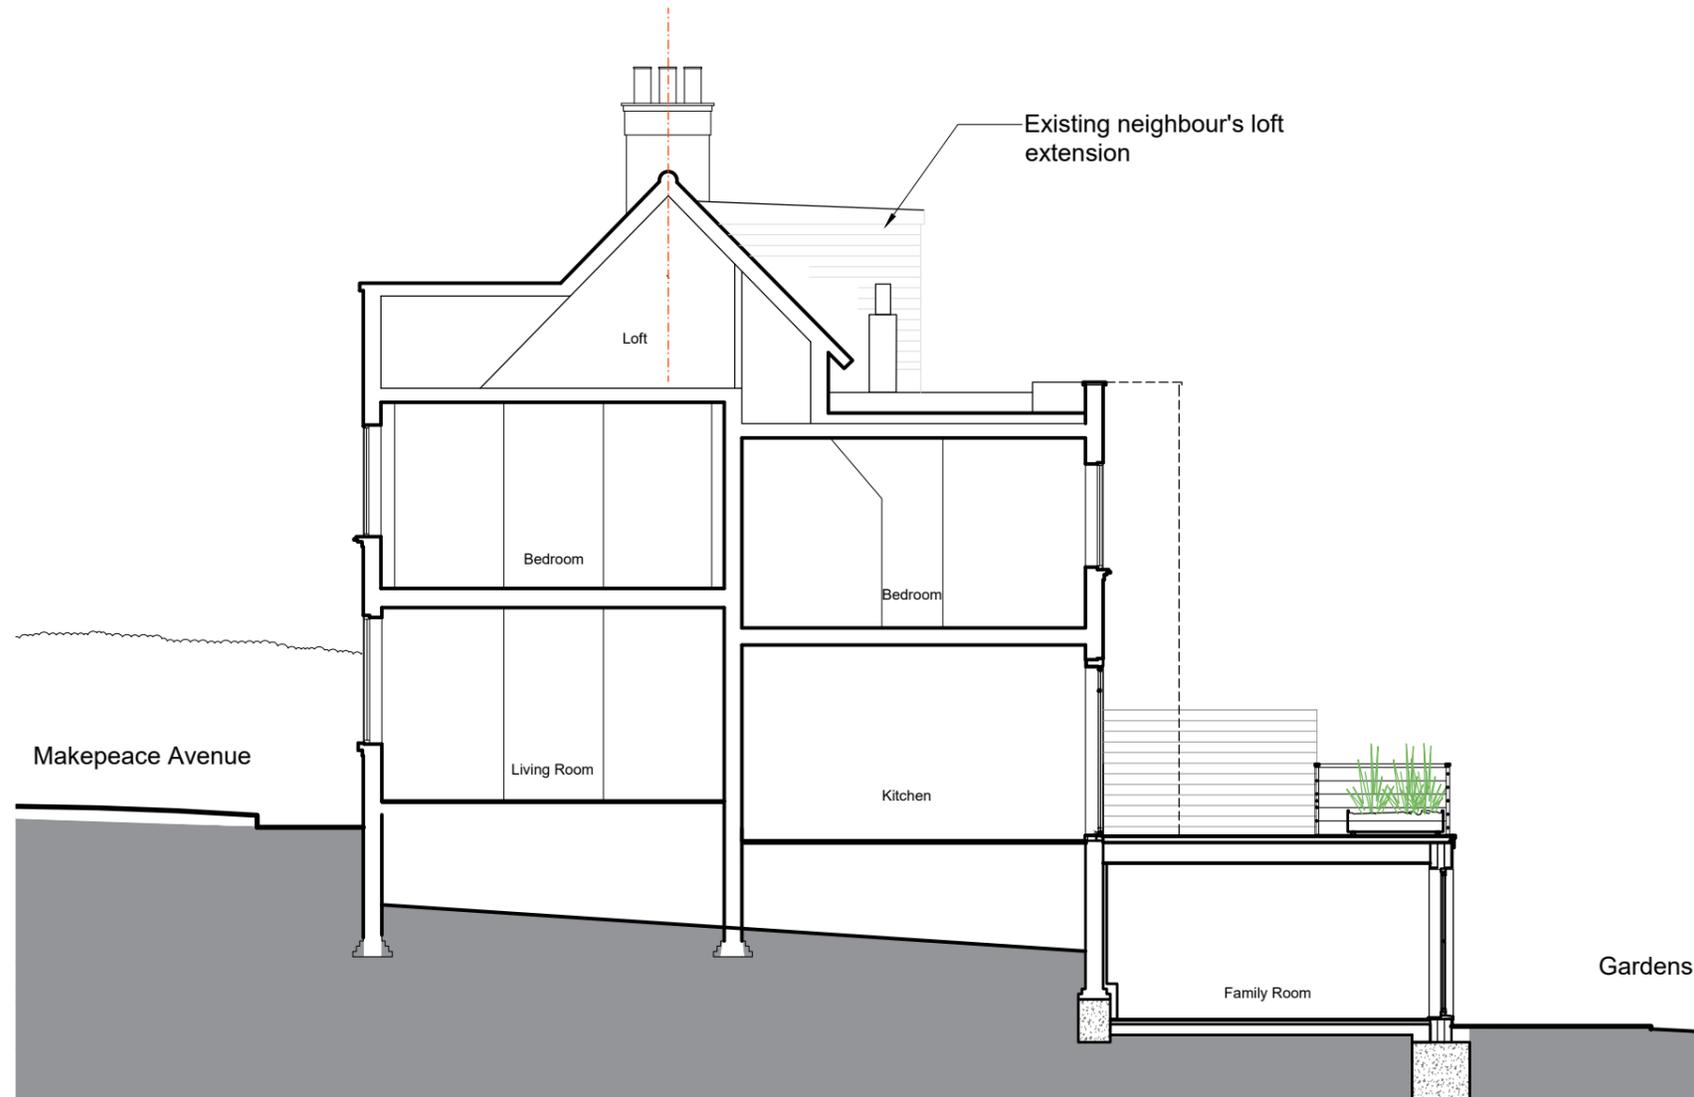

Scale line@ 1:100

<p>Revisions</p> <p style="text-align: center; color: red; font-weight: bold; font-size: 1.2em;">For Planning</p> <p style="font-size: 0.8em;">1. This drawing and all the designs herein are the sole property of HAT and may not be used without written authorisation. 2. These drawings are not for construction and the contractor must verify all site dimensions and must notify h&d of any discrepancies. 3. Do not scale from this drawing all dimensions shown to be confirmed on site prior to construction 4. All measurements in metric</p>	Project		Drawing	
	14 Makepeace Avenue Loft Extension		EXISTING SECTION AA -LONG SECTION	
	Scale	Date	Drawing No	Revision
	1:100@A3	Nov 2024	288_EX-08	-
		22A Iliffe Yard London SE17 3QA tel: +44(0)207 703 2270 info@hatarch.co.uk www.hatarch.co.uk		