
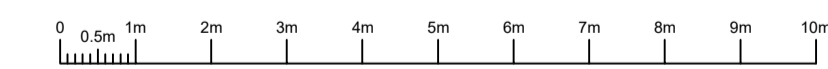


GENERAL NOTES

Item for demolition

MAINTENANCE NOTES

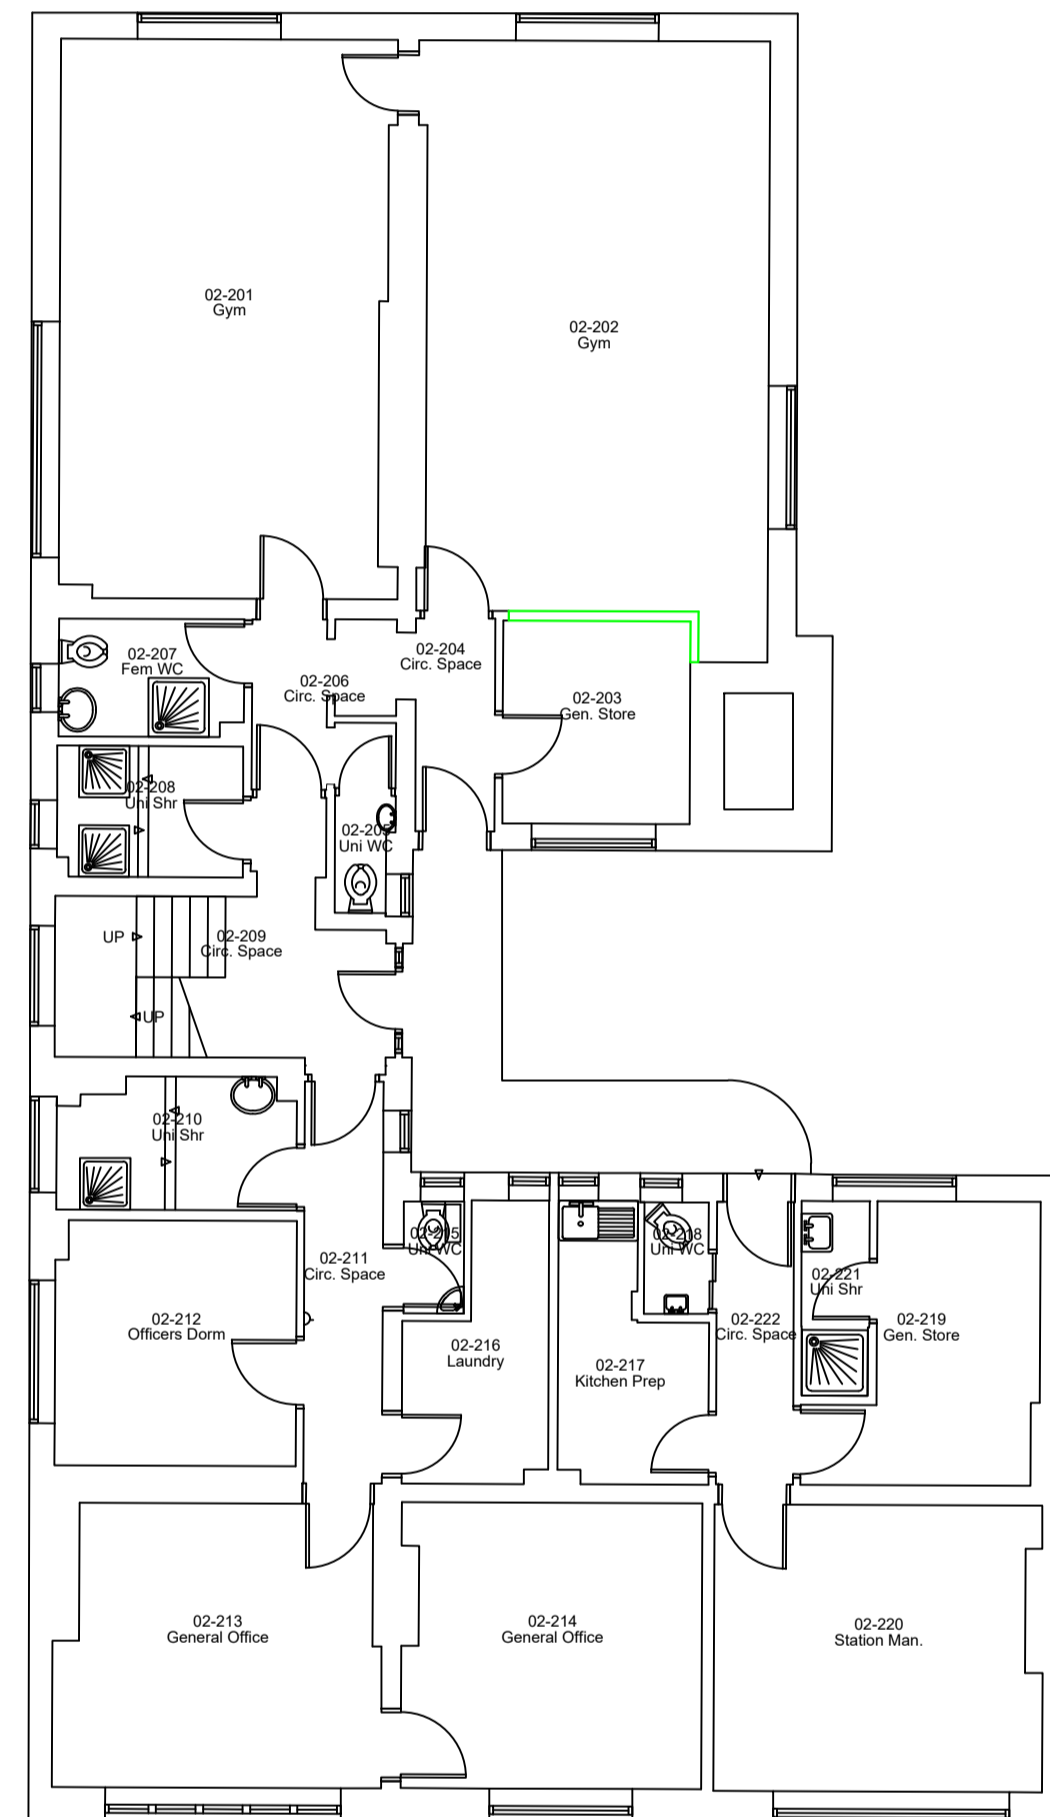

London Fire Brigade
 169 Union Street
 London SE1 0LL

Location
 WEST HAMPSTEAD FIRE STATION
 325 West End Lane
 Camden NW6 1RR

Job Title
 PRIVACY FOR ALL WORKS

Drawing Title
 SECOND FLOOR
 DEMOLITION PLAN

Project No	7231/23
Drawing No	LFB-7231-A41-DEML-2F
Rev	
Scale	1:100 @ A1
Purpose of issue	Pre-Tender Review