




Ornan Road

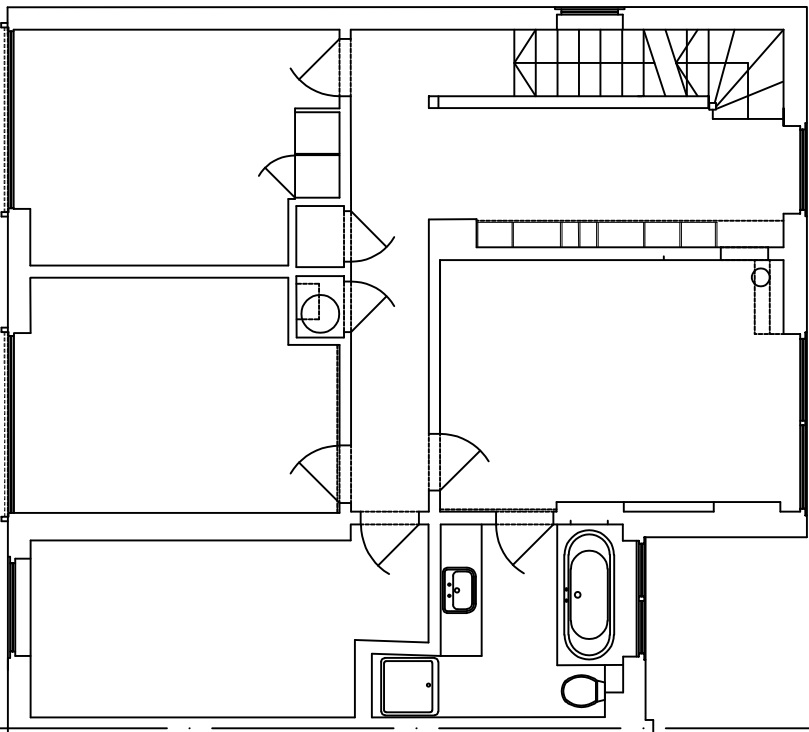

First Floor layout

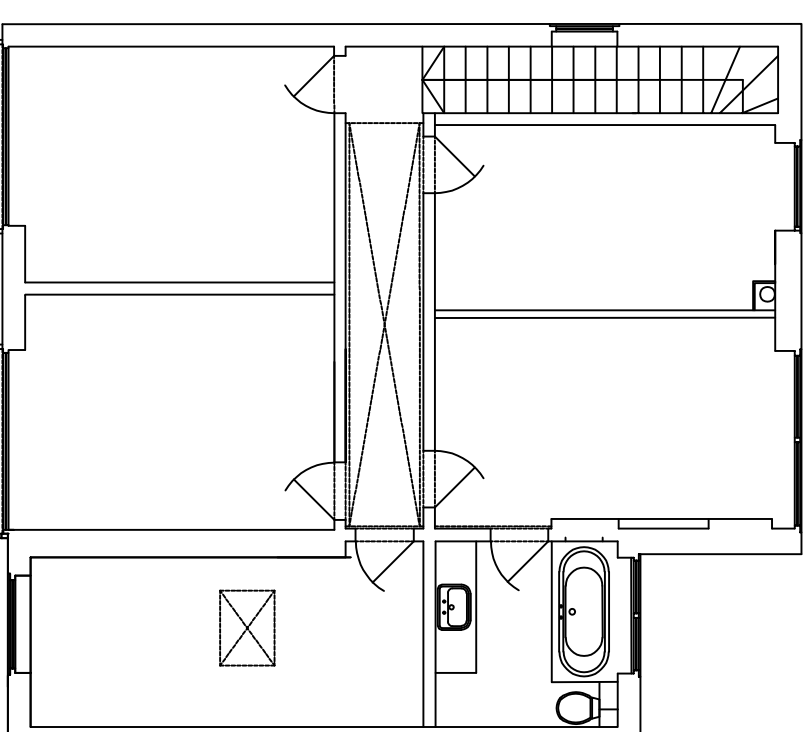

Second Floor layout

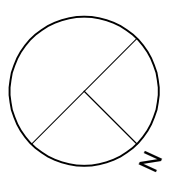

All dimensions to be ratified on site

Revisions
Rev Date Description

47 Ornan Road London NW3
Proposed First and Second Floor layout

Scale 1:100 at A3 Job Number 219

Date 29.9.24 Drawn by ZD

Drawing Status Proposed Checked by ZD

Drawing No 111 Revision 2

ZED Architect

55 Church Crescent
London N3 1BL
07971902109
zoe@zedarchitect.com