


1. Dimensions given in millimetres unless stated otherwise.
2. All levels are in metres above AOD unless stated otherwise.
3. Use written dimensions only; do not scale from drawing.
4. All dimensions to be verified on site prior to proceeding and all discrepancies to be notified in writing to the Architect.
5. Original survey produced by Maltby Land Surveys Ltd in January 2024. The Architect is to be informed of any inaccuracies of the existing works or surroundings.

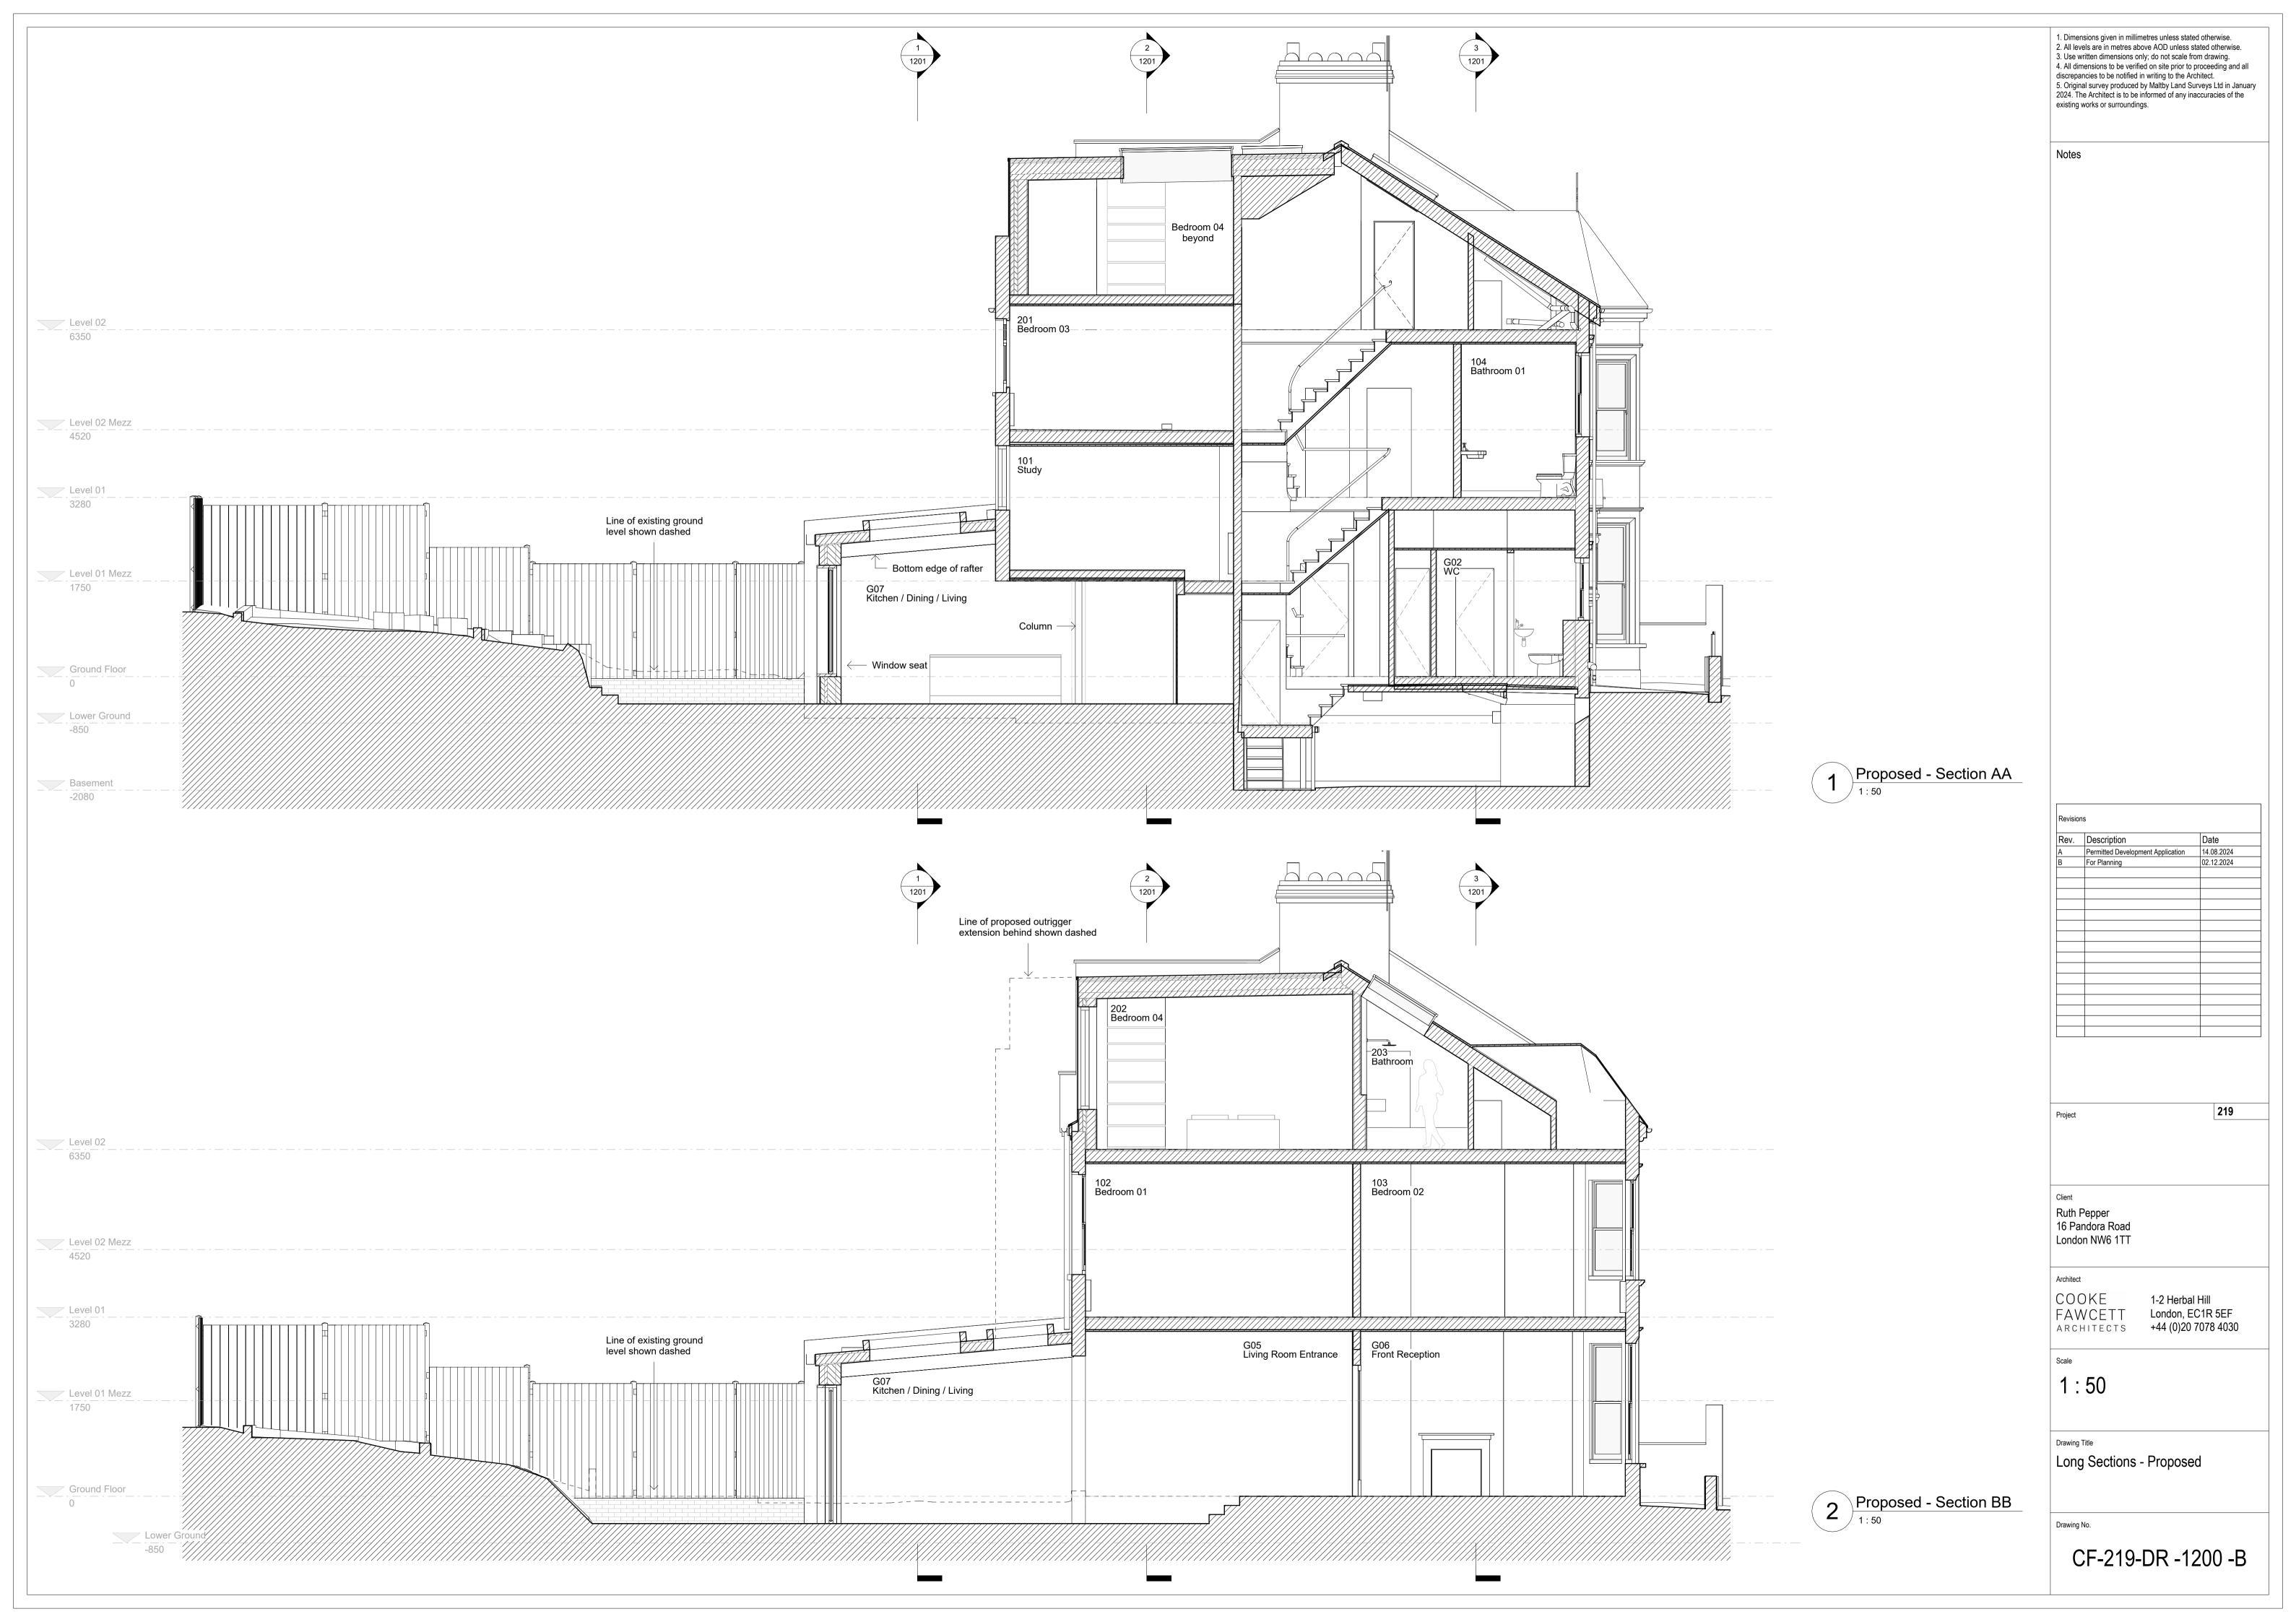





Meters
0 1 2 3 4 5

Dimensions given in millimetres unless stated otherwise.
 All levels are in metres above AOD unless stated otherwise.
 Use written dimensions only; do not scale from drawing.
 All dimensions to be verified on site prior to proceeding and all discrepancies to be notified in writing to the Architect.
 Original survey produced by Maltby Land Surveys Ltd in January 2024. The Architect is to be informed of any inaccuracies of the existing works or surroundings.

Notes

Revisions		
Rev.	Description	Date
A	Permitted Development Application	14.08.2024
В	For Planning	02.12.2024

219

Ruth Pepper 16 Pandora Road London NW6 1TT

Archit

COOKE
TAWCETT
ARCHITECTS

1-2 Herbal Hill
London, EC1R 5EF
+44 (0)20 7078 4030

Sc

1:50

Drawing Title

Elevations - Proposed

Drawing No.

CF-219-DR -1300 -B