


Rev	Date	Description	By	Chk
00	26/06/24	Issued for comment	CM	AF
-	17/09/24	Project Number Changed	CM	AF

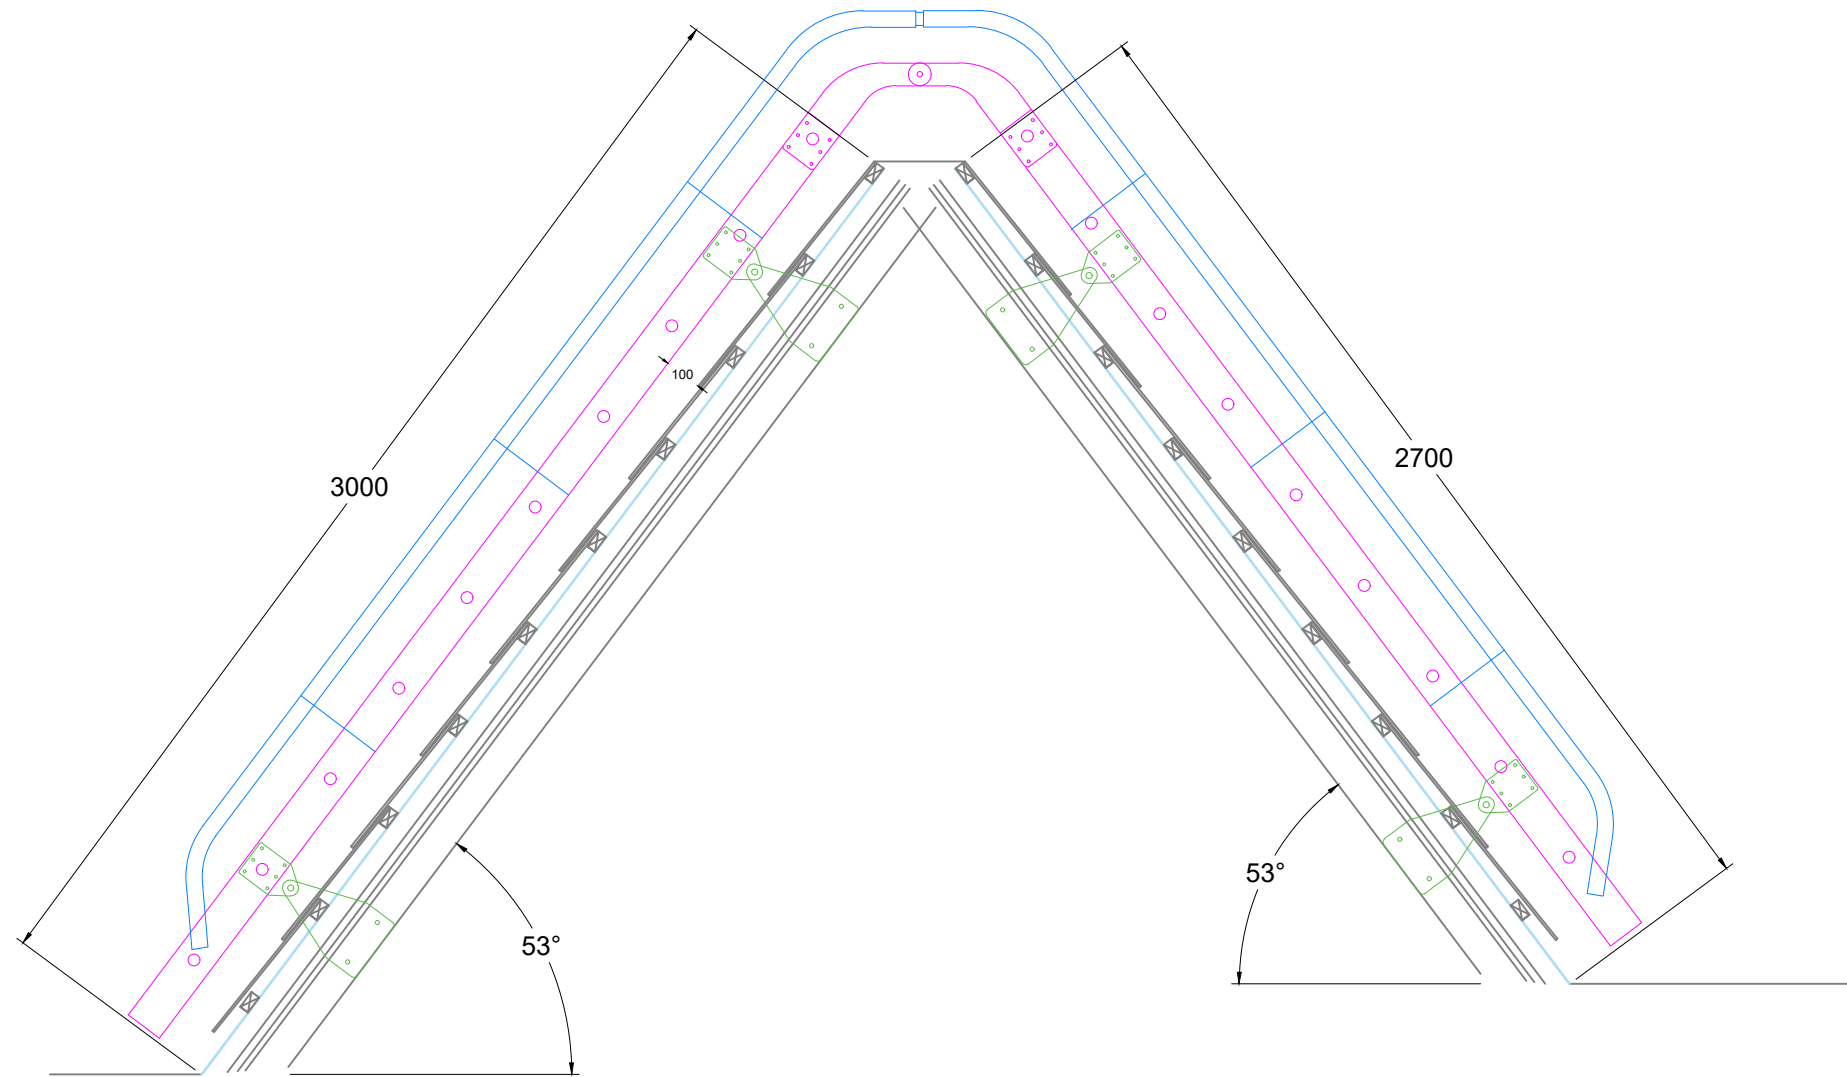

Notes:
 a. do not scale from this drawing
 b. ladder locations shown on dwg
 BSS-14331-001-NS10-Assets-PR



PRELIMINARY DRAWING

Client/Project
 The Honourable Society of Lincolns Inn
 Lincolns Inn Field

Drawing Title
 New Square 10
 Ladder Detail for NS-L010

Date	26/06/24	Drawn By	CM	Chk. By	AF
------	----------	----------	----	---------	----

Scale	NTS@A3	Page Size	A3	Units	mm
-------	--------	-----------	----	-------	----

Drawing No.	BSS-14331-005-NSL010	Rev	00
-------------	----------------------	-----	----