


Rev	Date	Description	By	Chk
00	26/06/24	Issued for comment	CM	AF
-	17/09/24	Project Number Changed	CM	AF

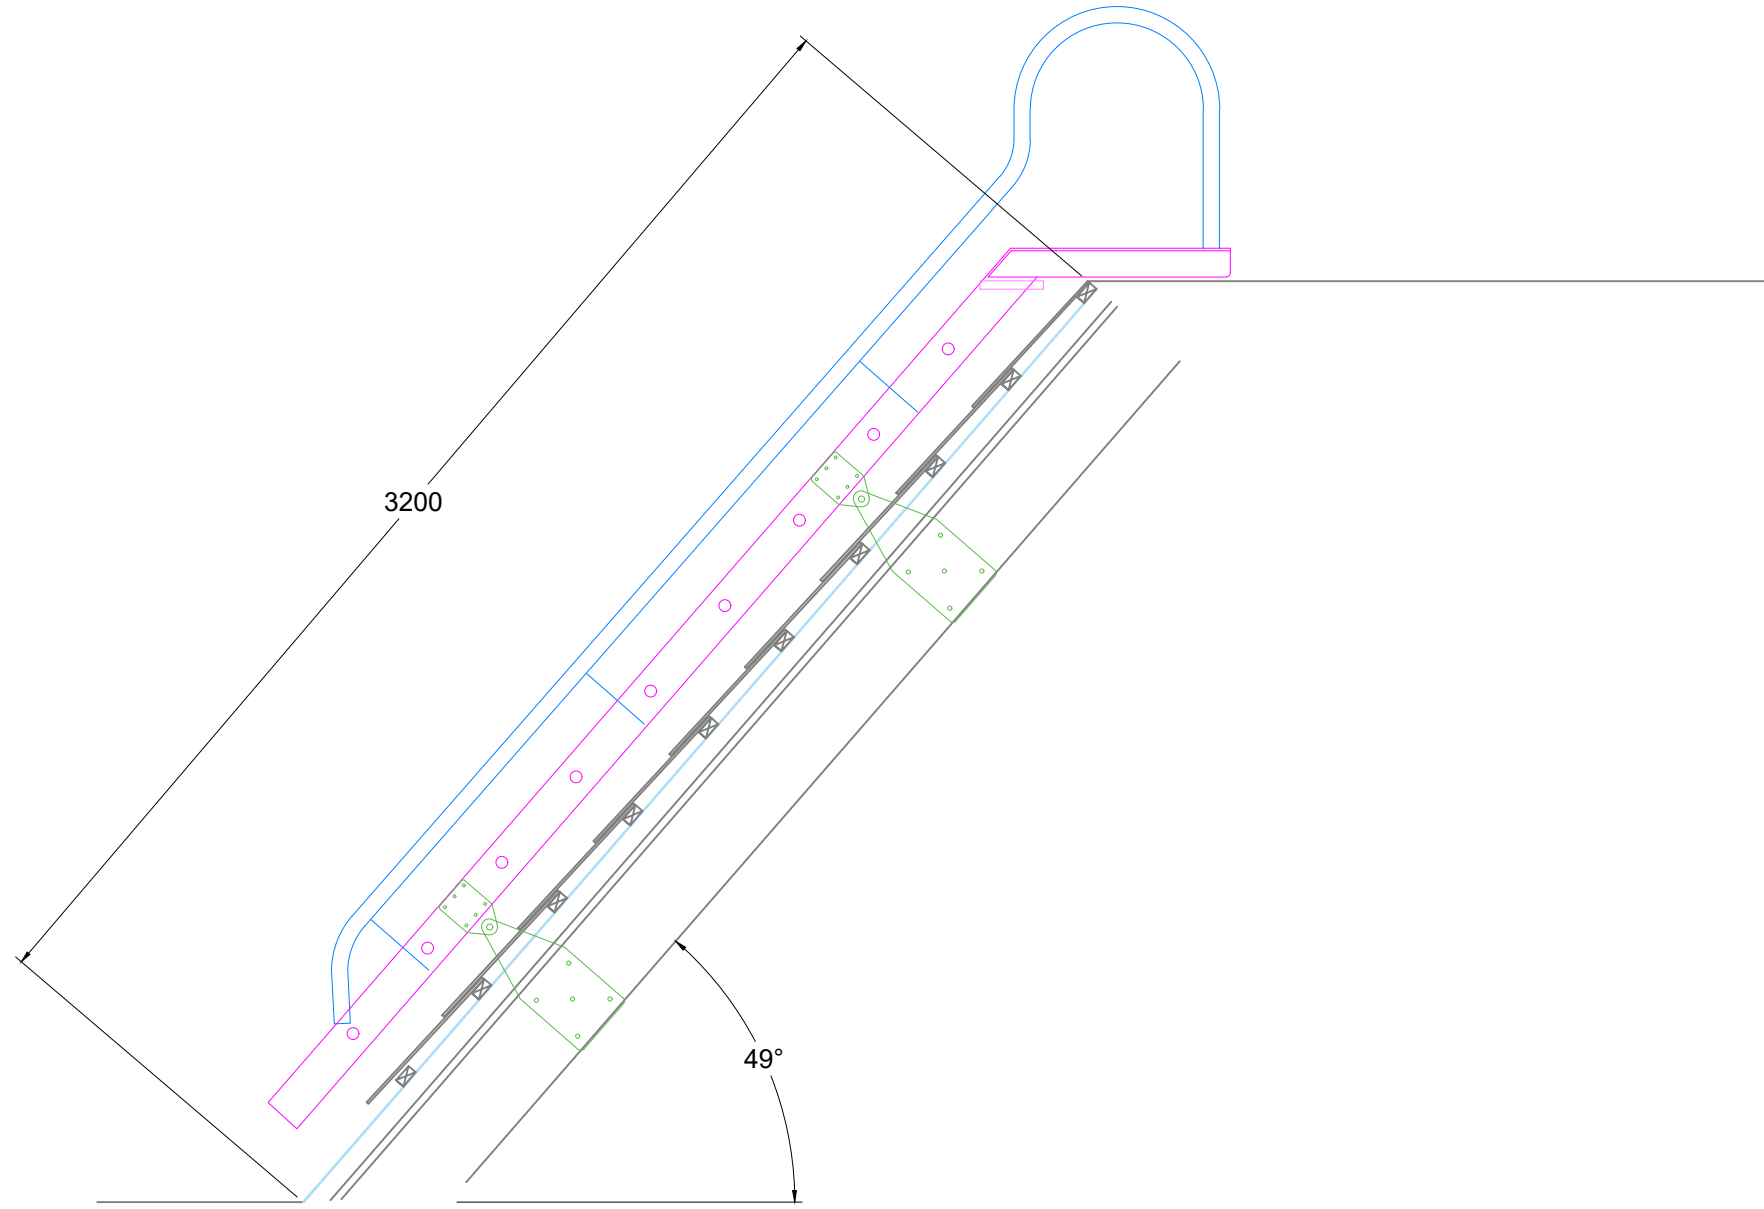

Notes:
 a. do not scale from this drawing
 b. ladder locations shown on dwg
 BSS-14331-001-NS10-Assets-PR



Suite B, Westmead House,
 Farnborough, GU14 7LP
 Tel: 01252 547277
 Fax: 01252 547306
 www.betasafetysystems.com

PRELIMINARY DRAWING

Client/Project
 The Honourable Society of Lincolns Inn
 Lincolns Inn Field

Drawing Title
 New Square 10
 Ladder Detail for NS-L012 and NS-L014

Date	Drawn By	Chk. By
26/06/24	CM	AF

Scale	Page Size	Units
NTS@A3	A3	mm

Drawing No.	Rev
BSS-14331-008-NSL012-NSL014	00