

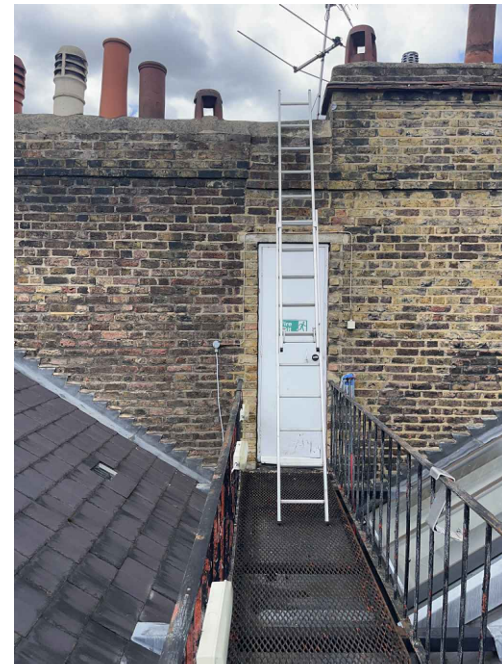


INDICATIVE DESIGN ONLY

Rev	Date	Description	By	Chk
00	21/08/24	Issued for comment	CM	AF
-	17/09/24	Project Number Changed	CM	AF

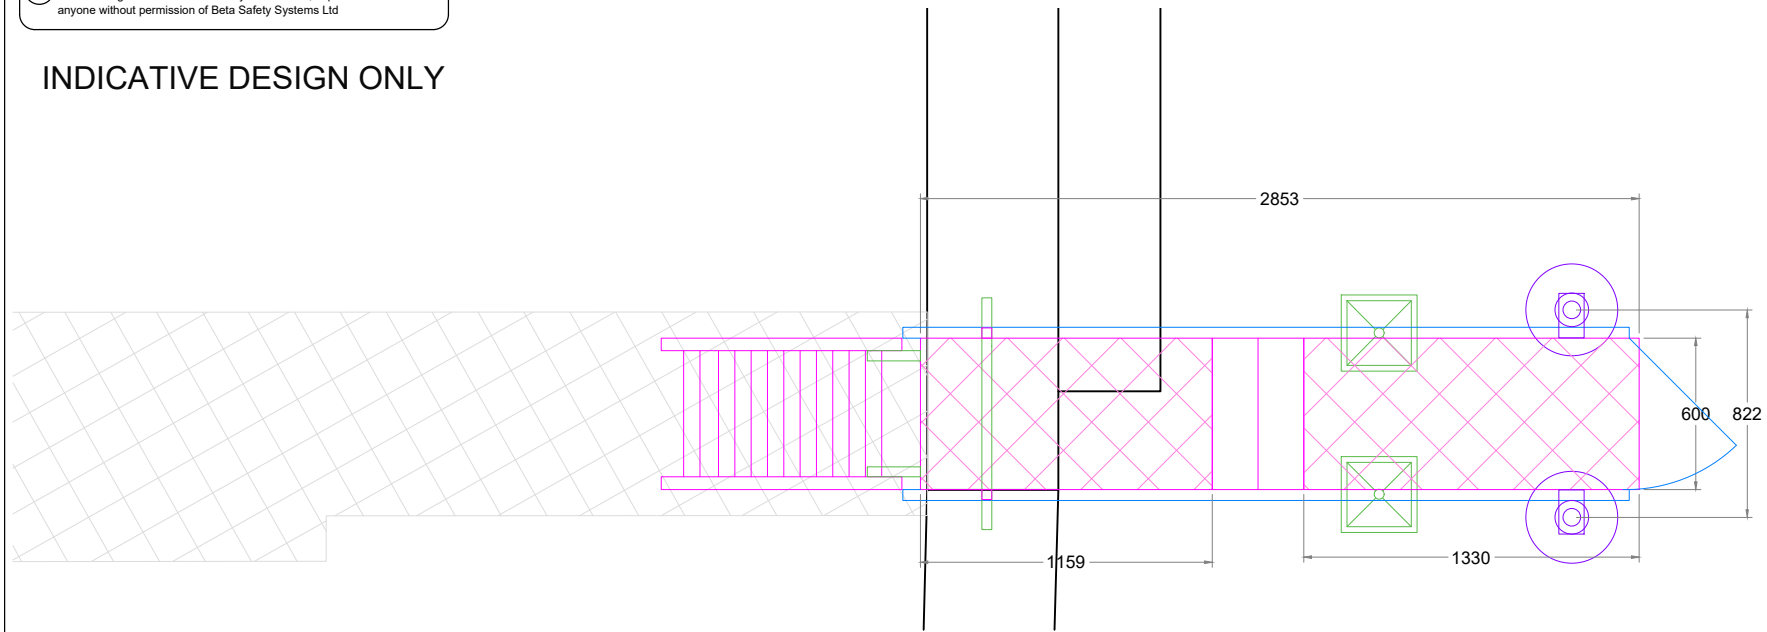

Existing Ladder

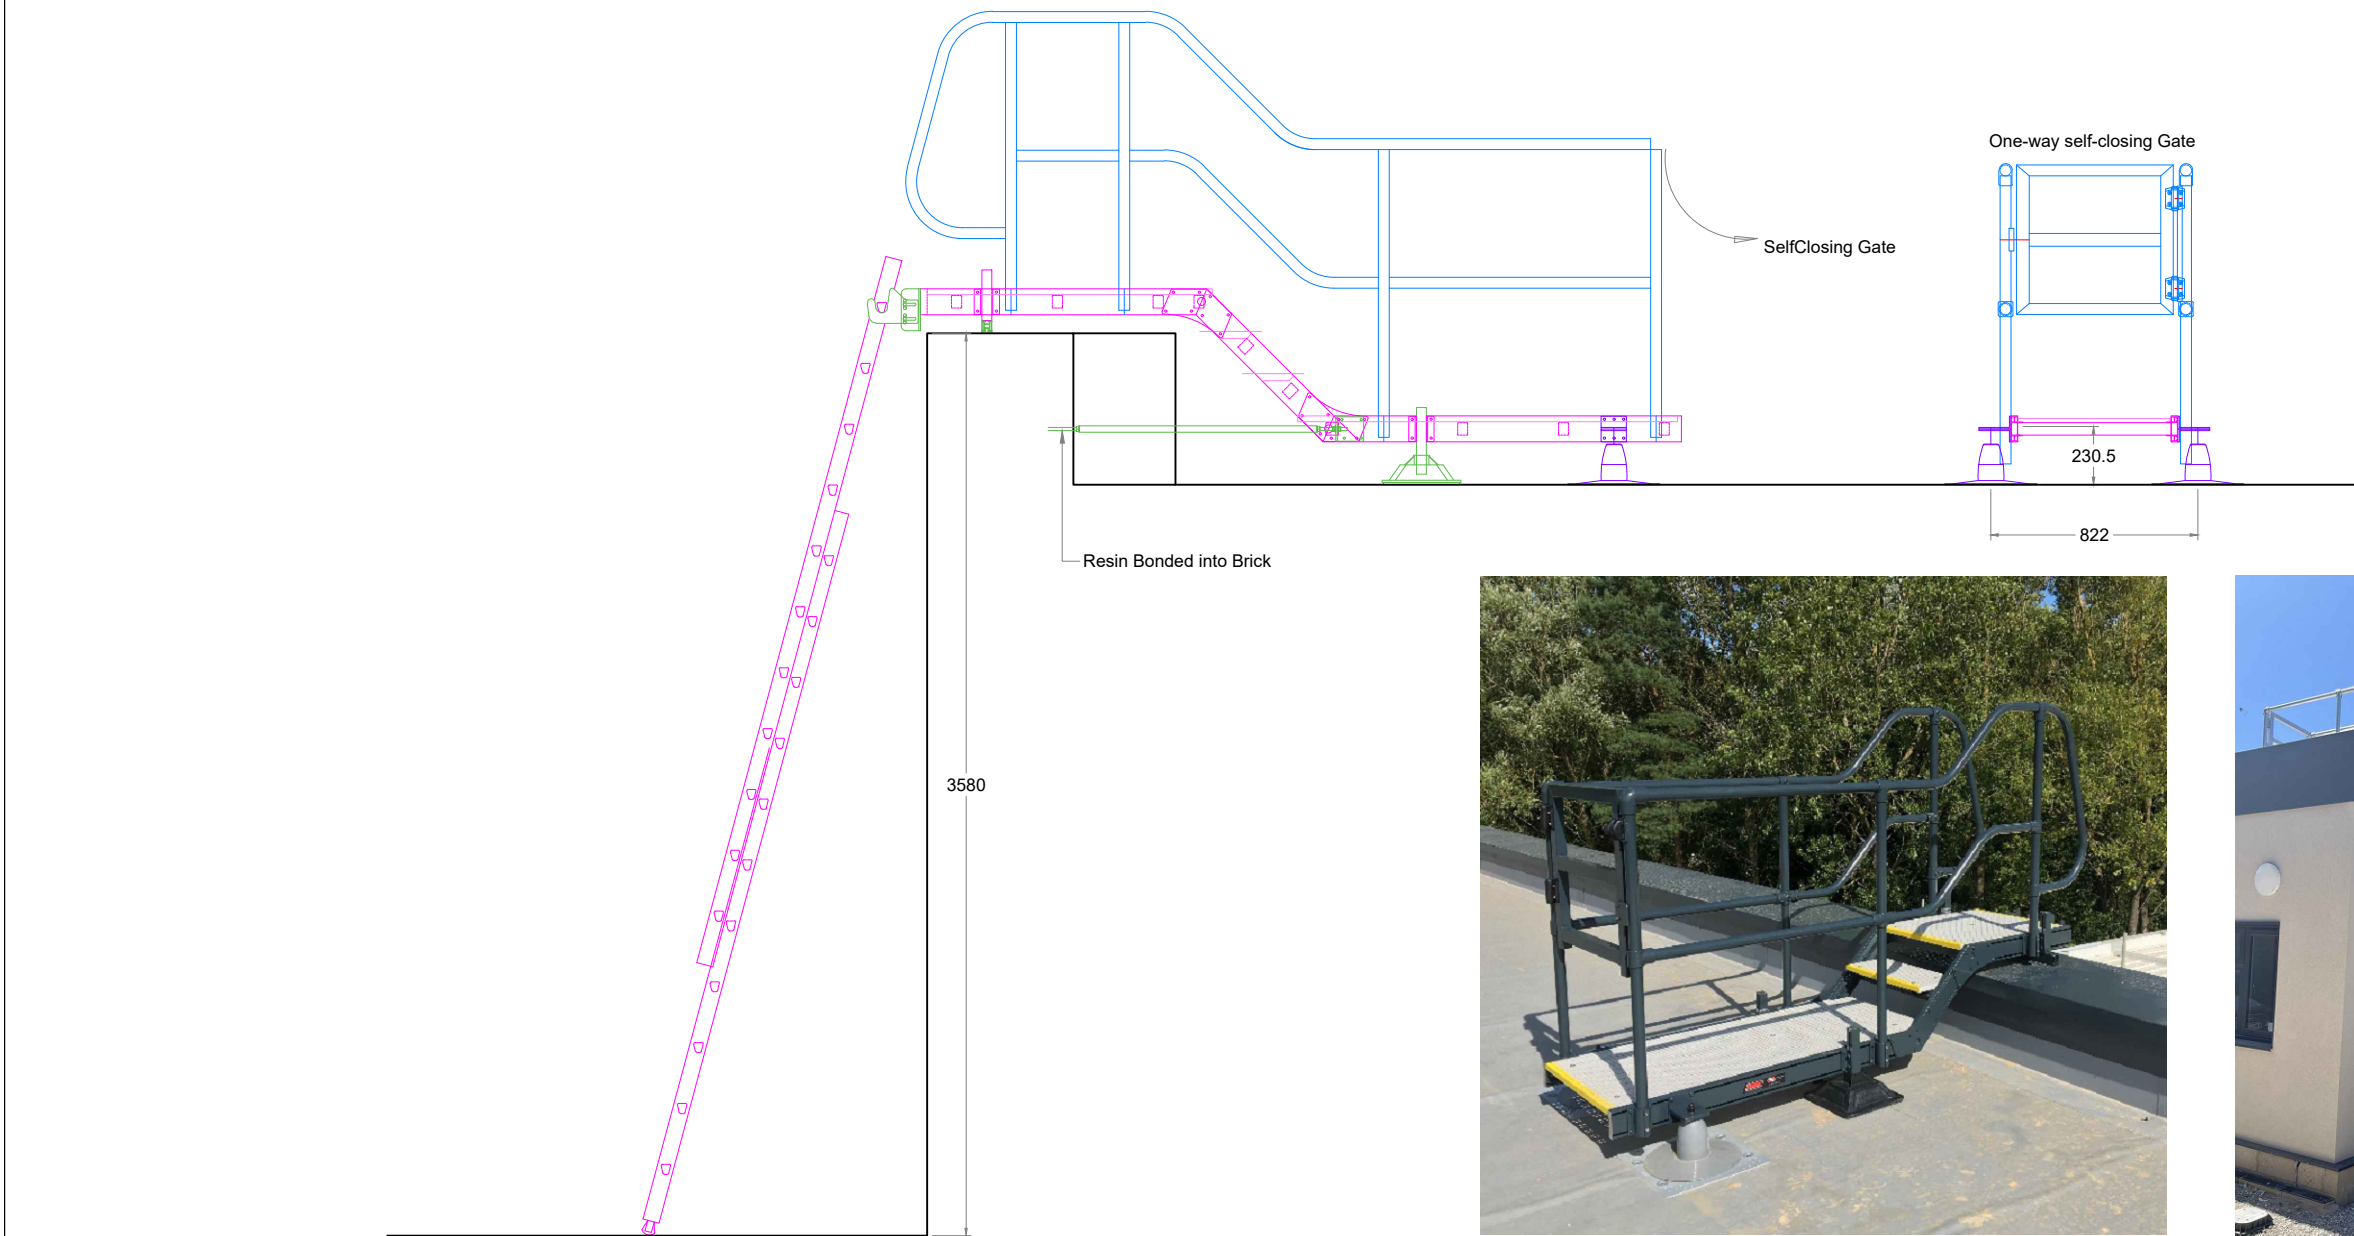

Proposed Platform with Removable Ladder Examples

Notes:
 a. do not scale from this drawing
 b. ladder locations shown on dwg
 BSS-14331-001-NS08-Assets-PR

beta safety systems
 Suite B, Westmead House,
 Farnborough, GU14 7LP
 Tel: 01252 547277
 Fax: 01252 547306
 www.betasafetysystems.com

PRELIMINARY DRAWING

Client/Project
 The Honourable Society of Lincolns Inn
 Lincolns Inn Field

Drawing Title
 New Square 8
 Ladder Platform Detail for NS-L019

Date 21/08/24	Drawn By CM	Chk. By AF
------------------	----------------	---------------

Scale nls@A3	Page Size A3	Units mm
-----------------	-----------------	-------------

Drawing No. BSS-14331-009-NSL019	Rev 00
-------------------------------------	-----------