

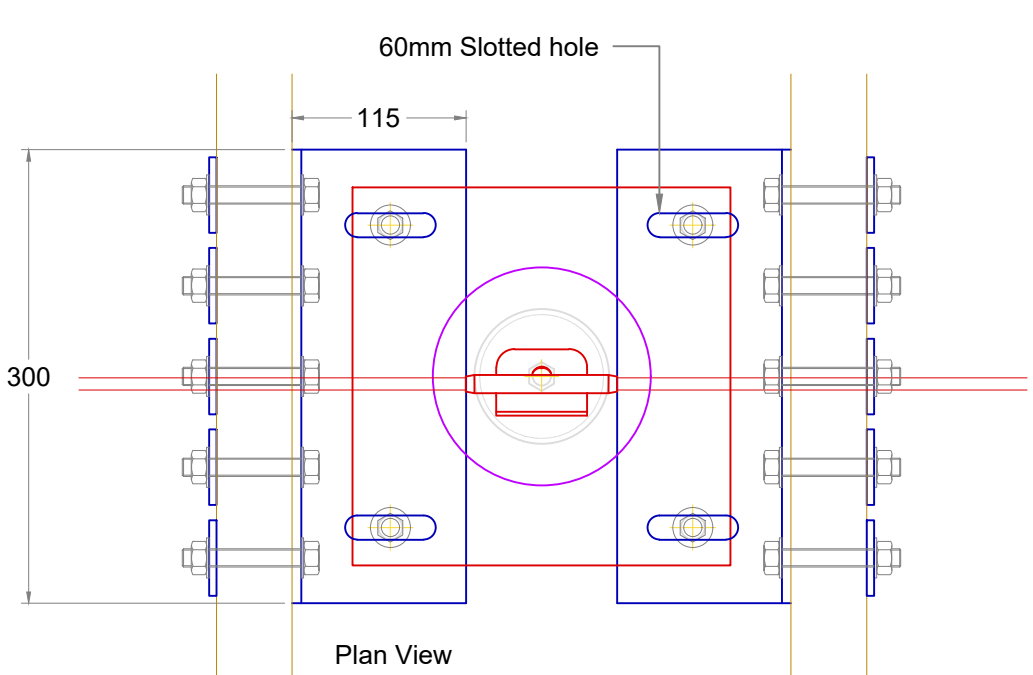
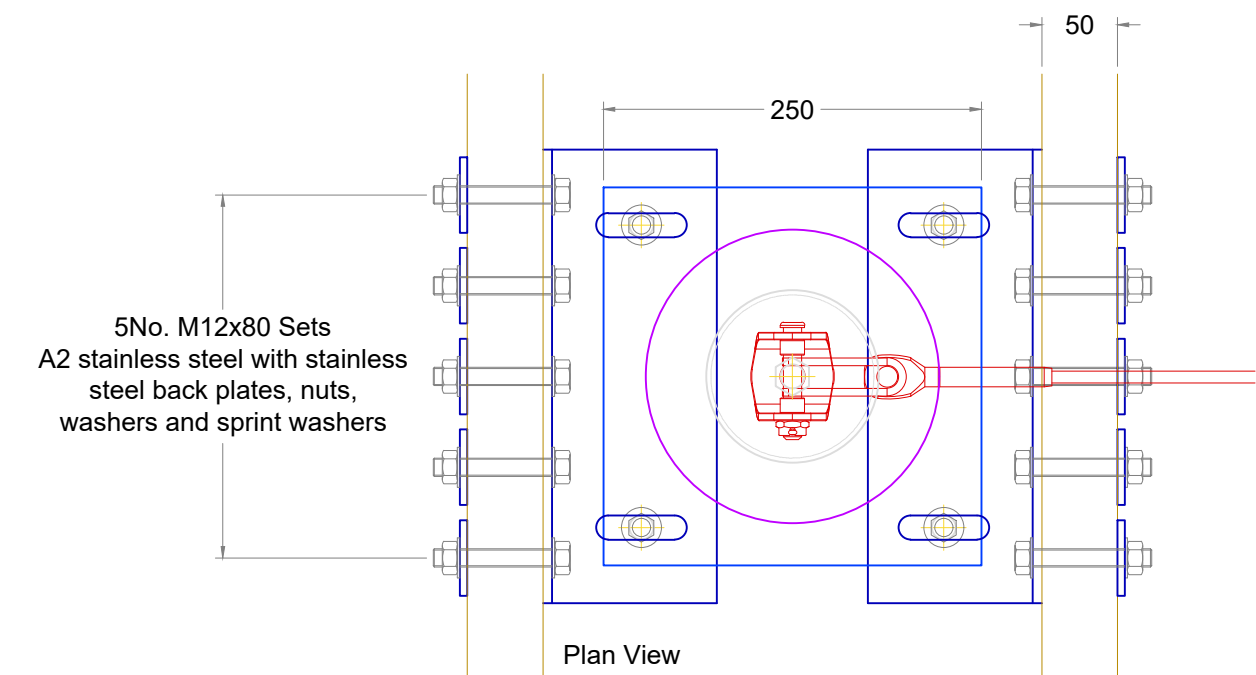


NOTE: ROOF BUILD UP AND DIMENSIONS
TO BE CONFIRMED

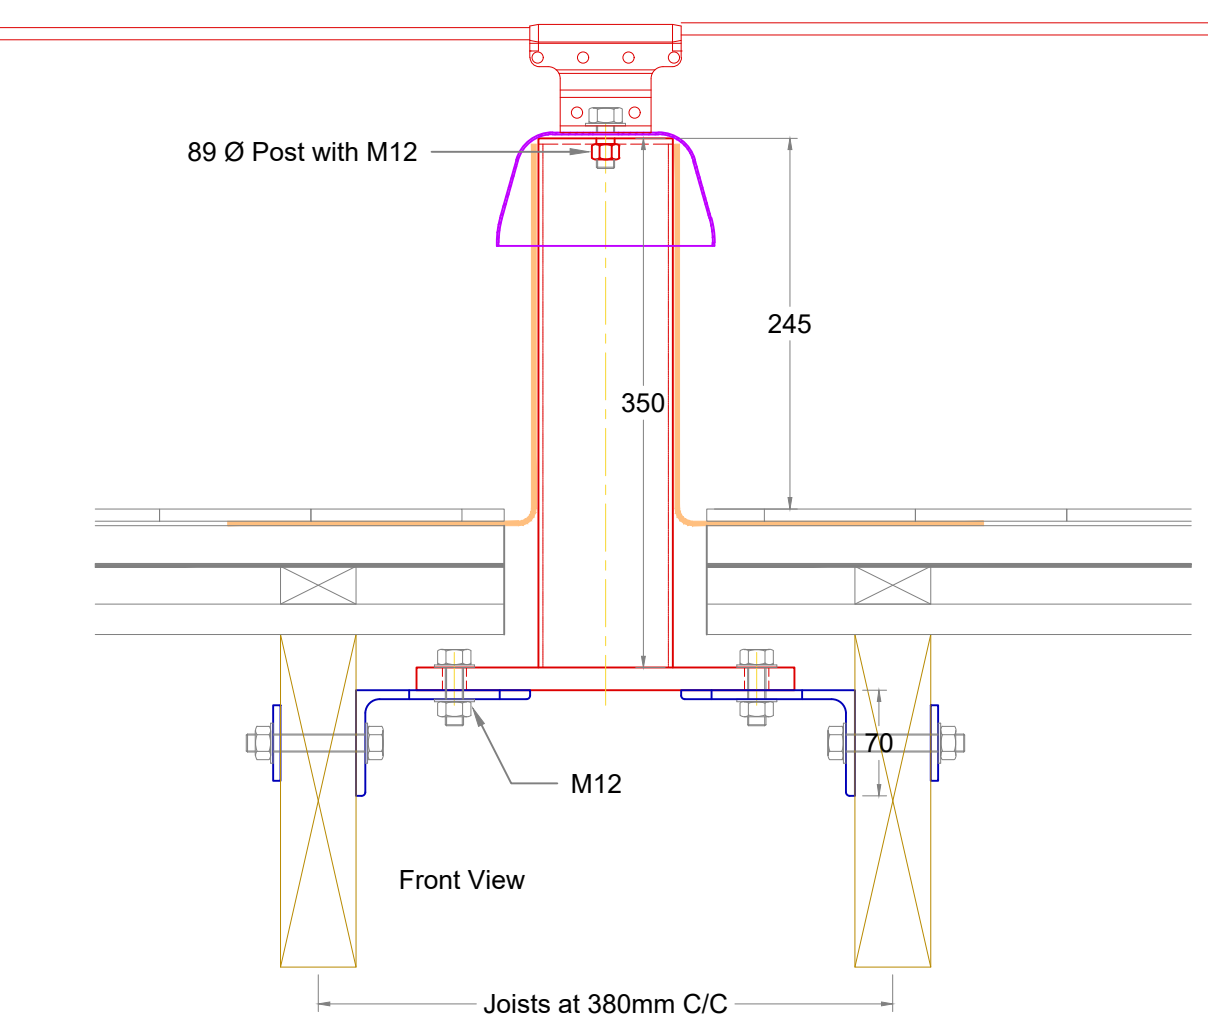

Rev	Date	Description	By	Chk
00	22/08/24	Issued for comment	CM	AF
-	17/09/24	Project Number Changed	CM	AF

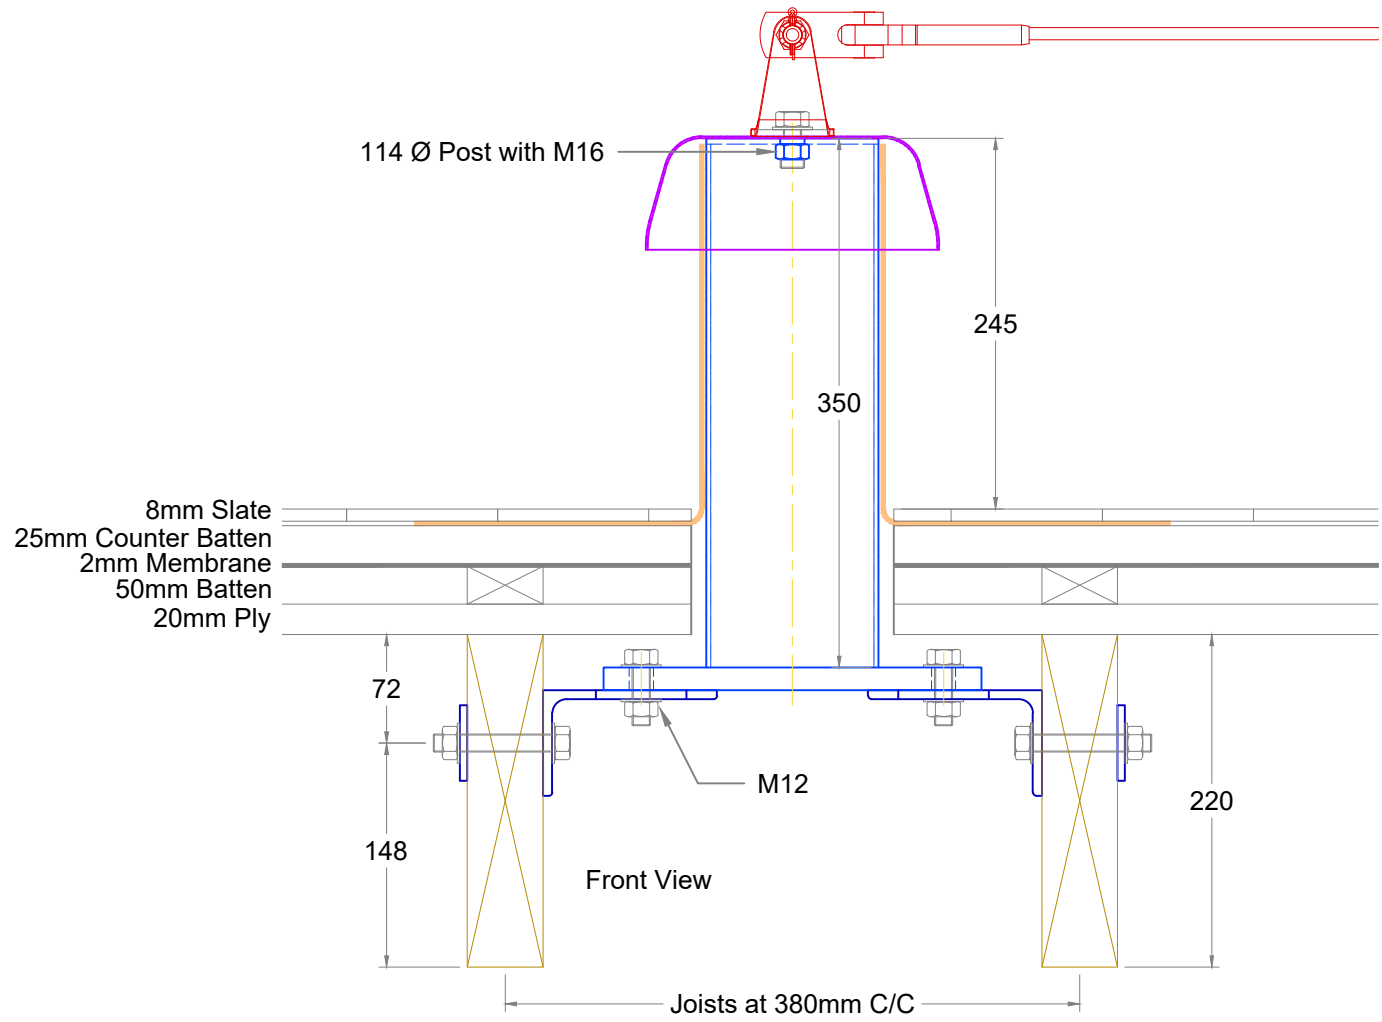

Notes:
a. do not scale from this drawing
b. post locations shown on dwgs
BSS-14331-001-NS03-Assets-PR
System NS041
BSS-14331-001-NS04-Assets-PR
Systems NS038, NS039, NS040
BSS-14331-001-NS06-Assets-PR
System NS043



PRELIMINARY DRAWING

Client/Project
The Honourable Society of Lincolns Inn

Drawing Title
Support Post to Timber Roof Structure
for Lifeline Systems

Date 22/08/24	Drawn By CM	Chk. By AF
------------------	----------------	---------------

Scale NTS@A3	Page Size A3	Units mm
-----------------	-----------------	-------------

Drawing No. BSS-14331-011-Post	Rev 00
-----------------------------------	-----------