


Rev	Date	Description	By	Chk
00	22/08/24	Issued for comment	CM	AF
-	17/09/24	Project Number Changed	CM	AF

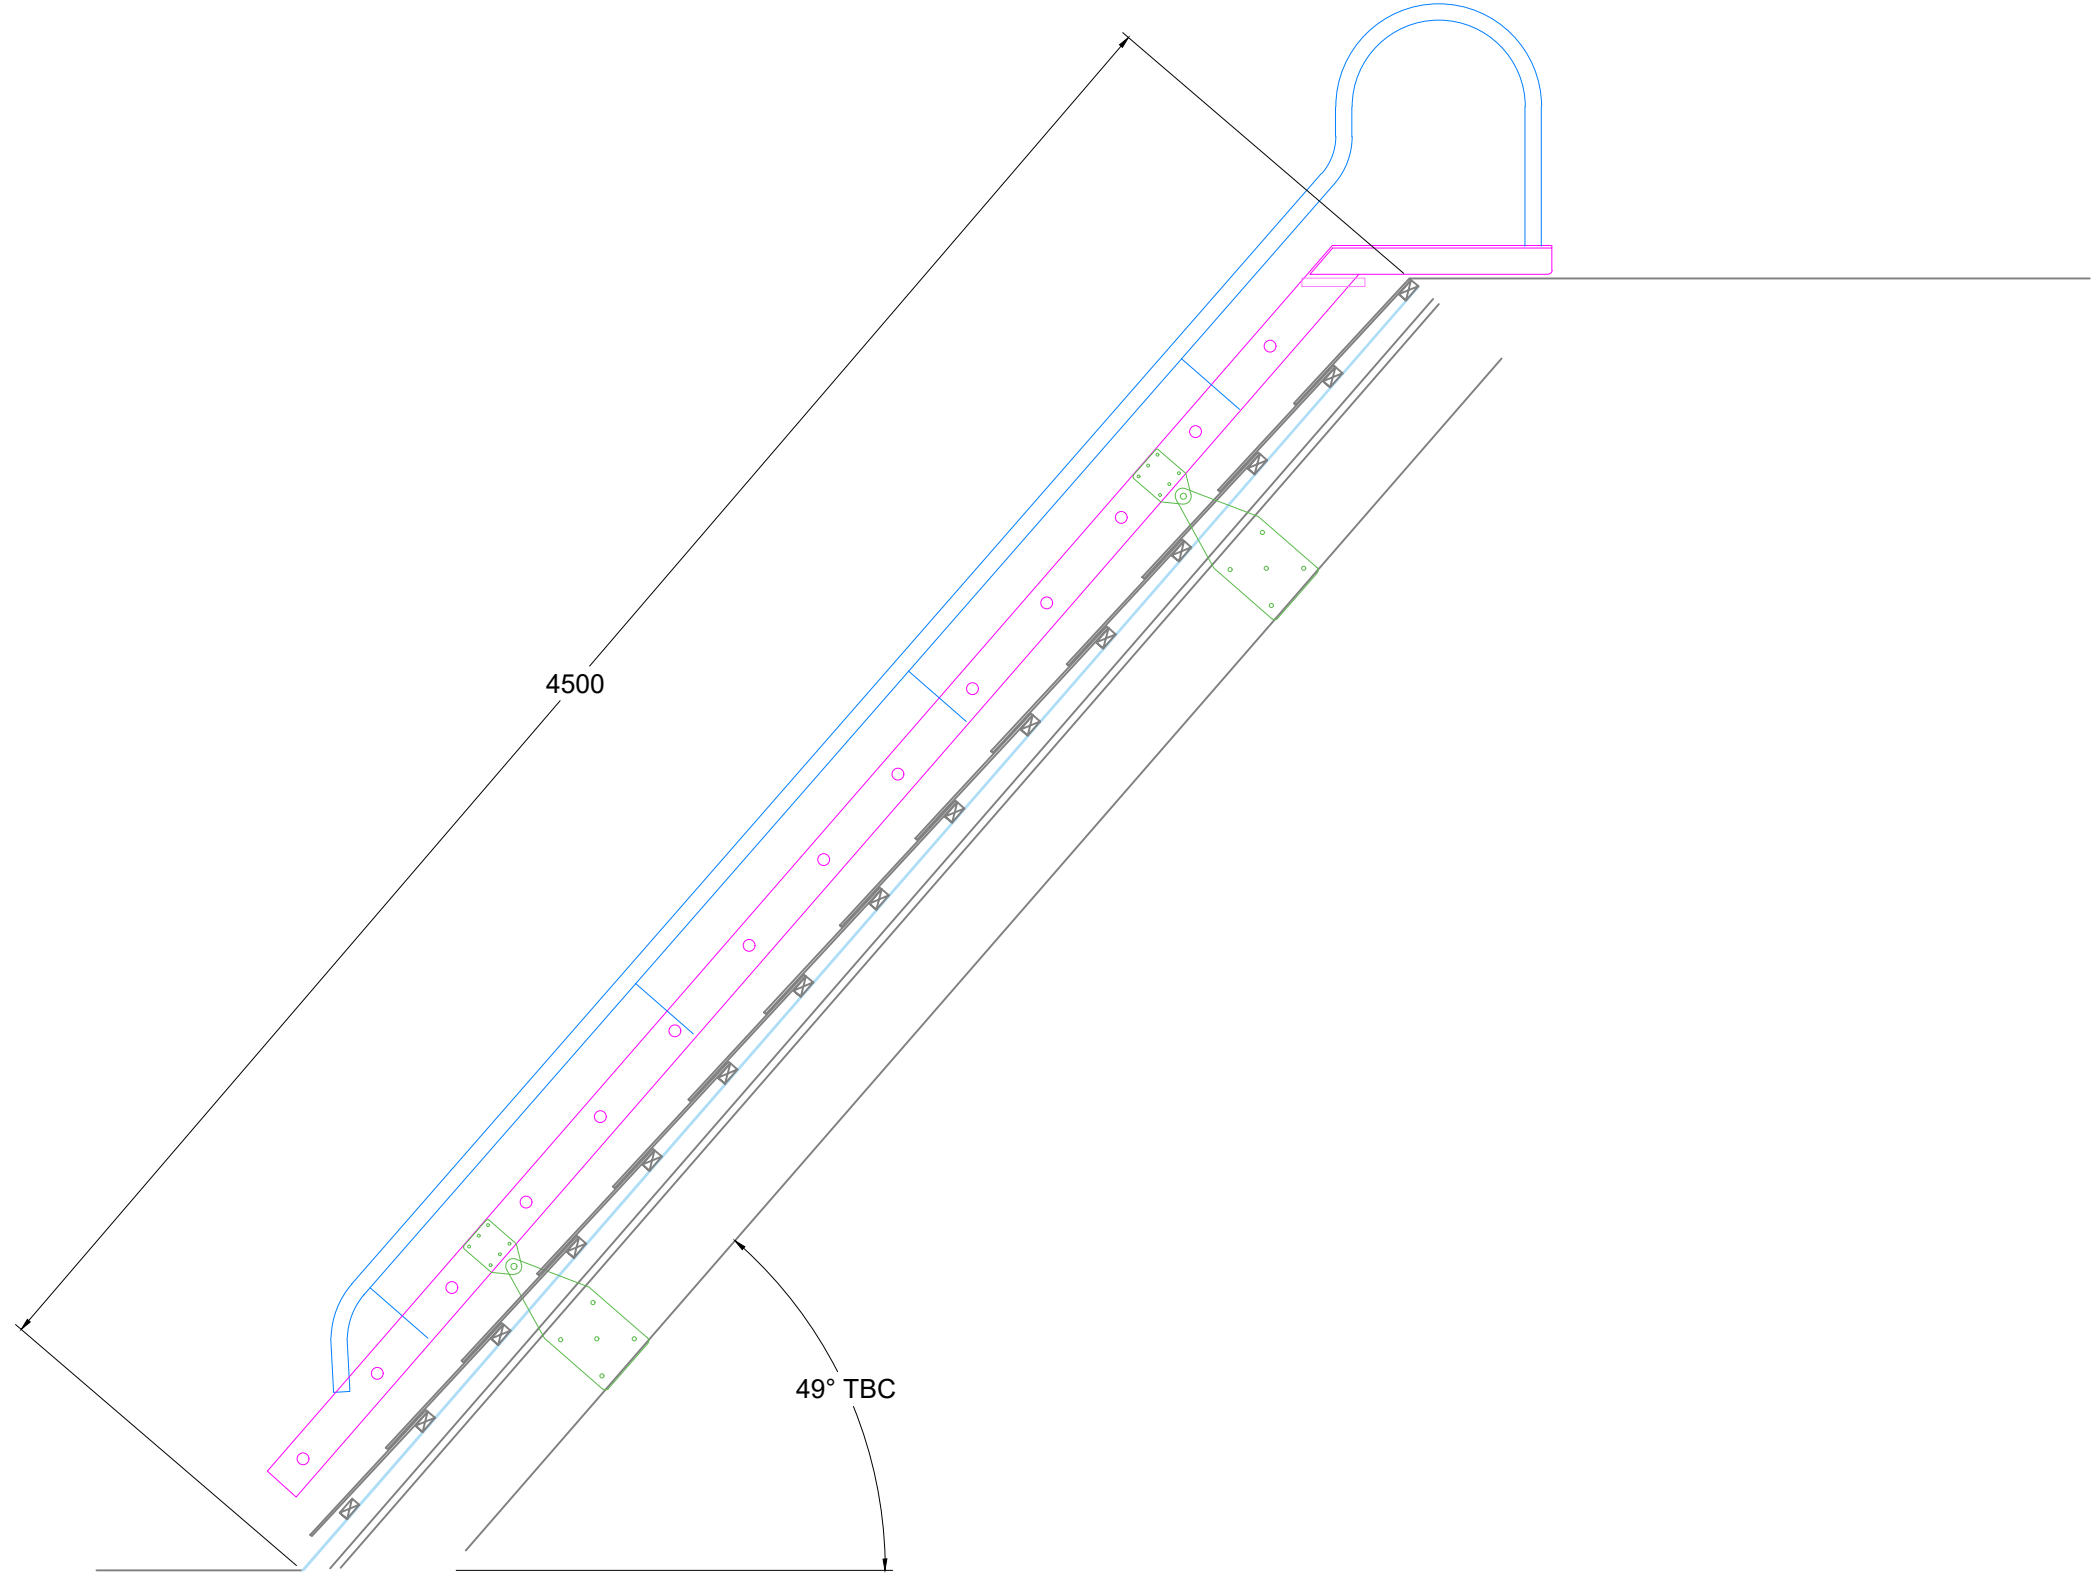

Notes:  
 a. do not scale from this drawing  
 b. ladder locations shown on dwg  
 BSS-14331-001-NS04-Assets-PR



**PRELIMINARY DRAWING**

Client/Project  
 The Honourable Society of Lincolns Inn  
 Lincolns Inn Field

Drawing Title  
 New Square 4  
 Ladder Detail for NS-L001

Date	Drawn By	Chk. By
22/08/24	CM	AF

Scale	Page Size	Units
NTS@A3	A3	mm

Drawing No.	Rev
BSS-14331-012-NSL001	00