


| Rev | Date | Description | By | Chk |
|-----|----------|------------------------|----|-----|
| 00 | 22/08/24 | Issued for comment | CM | AF |
| - | 17/09/24 | Project Number Changed | CM | AF |

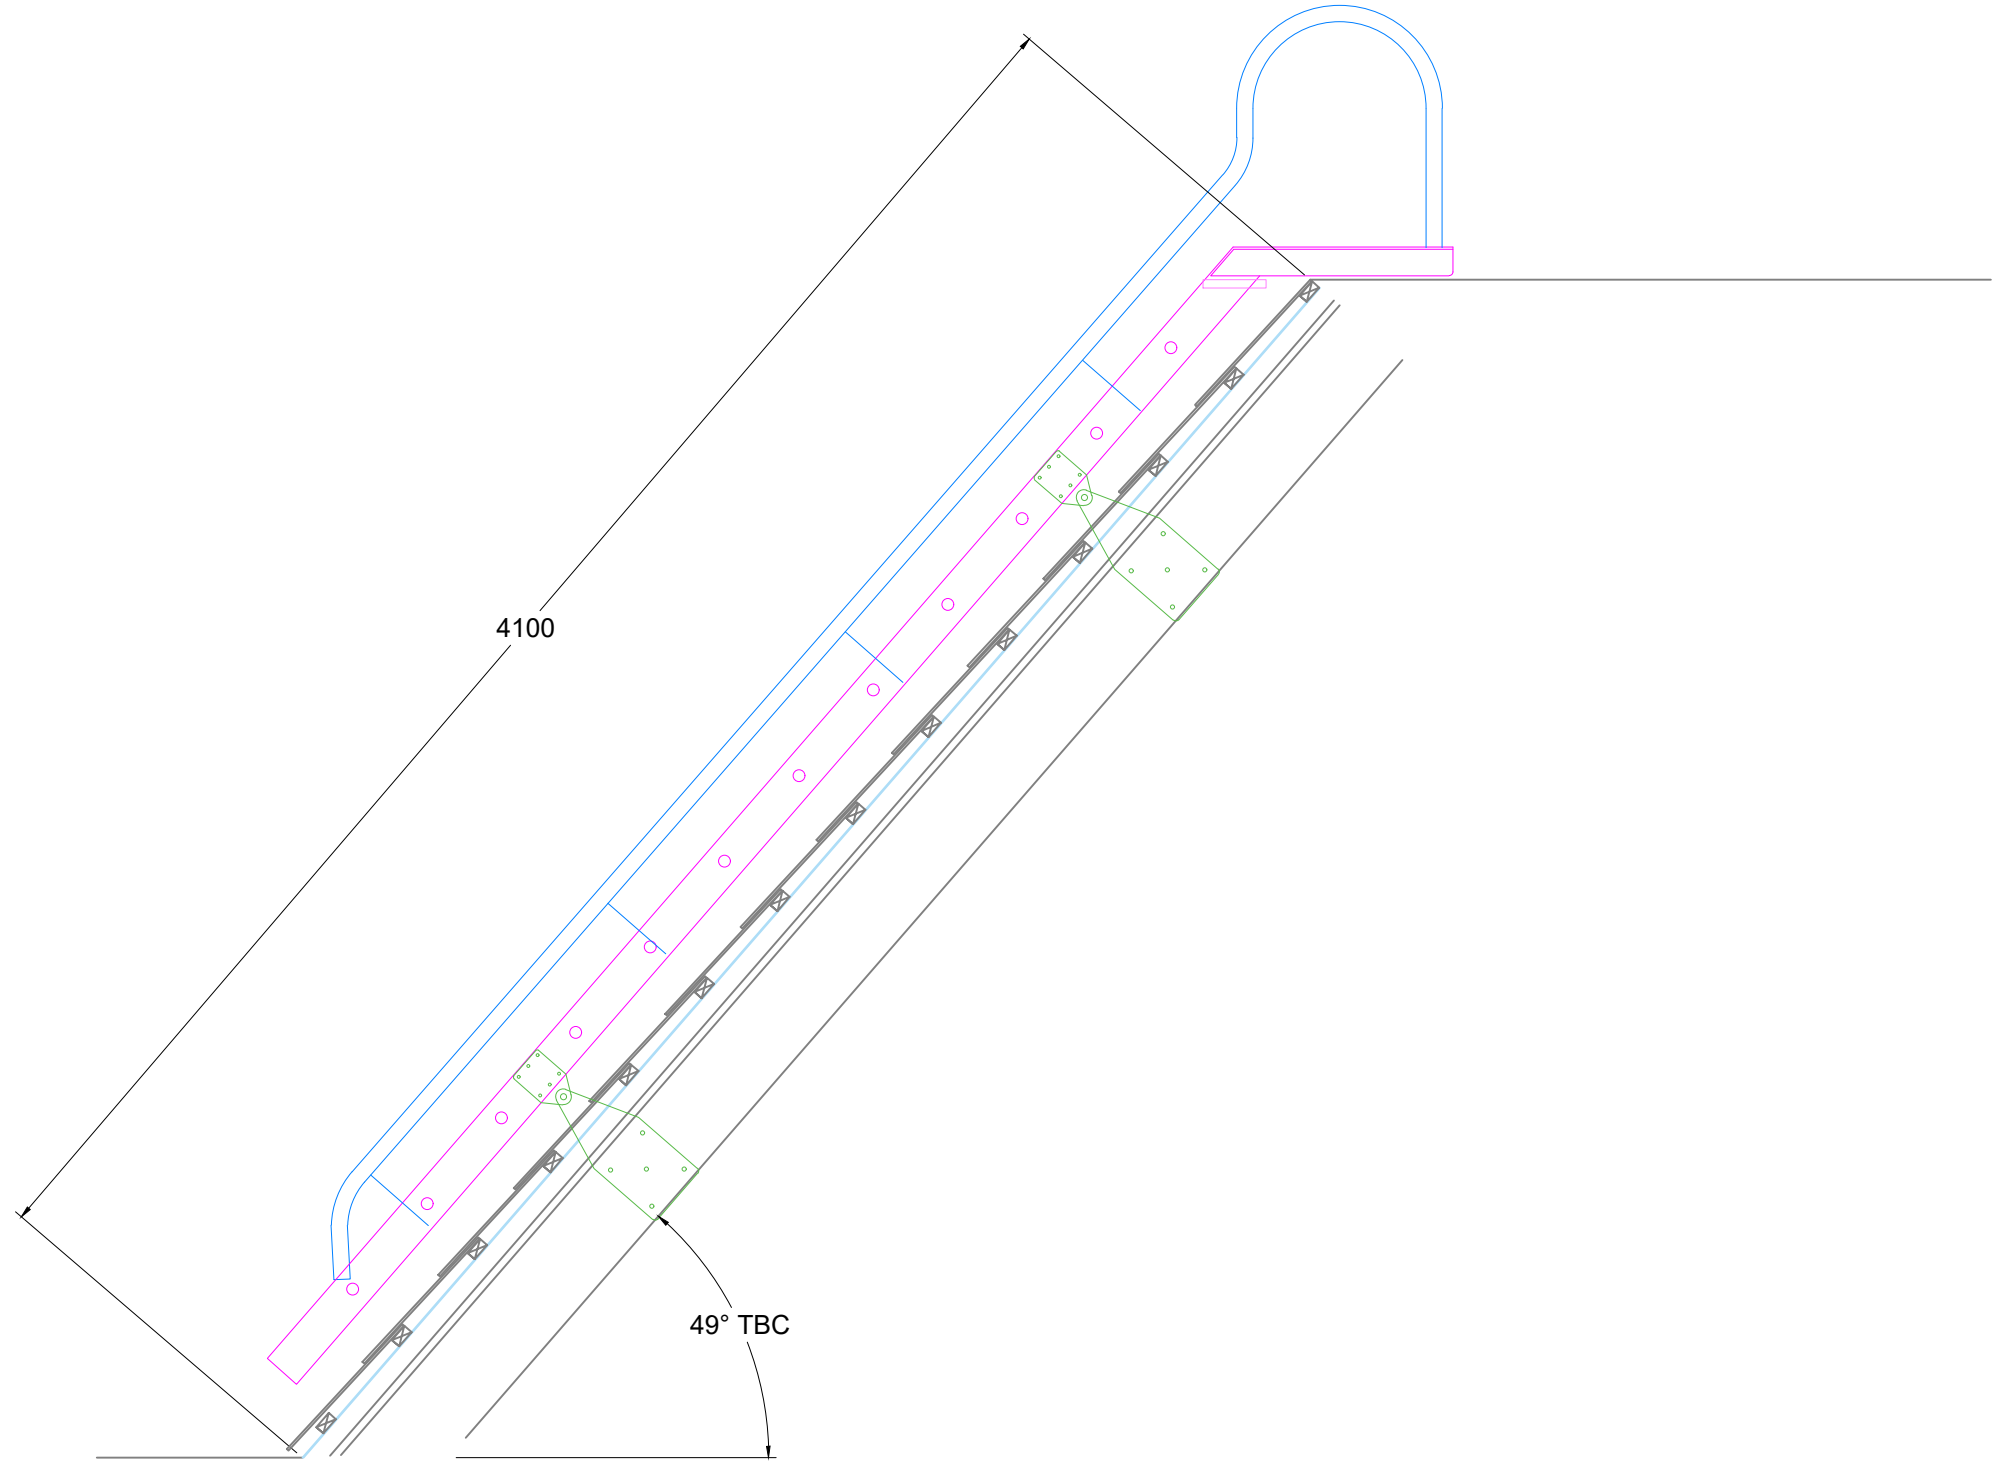

Notes:
 a. do not scale from this drawing
 b. ladder locations shown on dwg
 BSS-14331-001-NS10-Assets-PR



PRELIMINARY DRAWING

Client/Project
 The Honourable Society of Lincolns Inn
 Lincolns Inn Field

Drawing Title
 New Square 4
 Ladder Detail for NS-L002

| | | |
|----------|----------|---------|
| Date | Drawn By | Chk. By |
| 22/08/24 | CM | AF |

| | | |
|--------|-----------|-------|
| Scale | Page Size | Units |
| NTS@A3 | A3 | mm |

| | |
|----------------------|-----|
| Drawing No. | Rev |
| BSS-14331-013-NSL002 | 00 |