

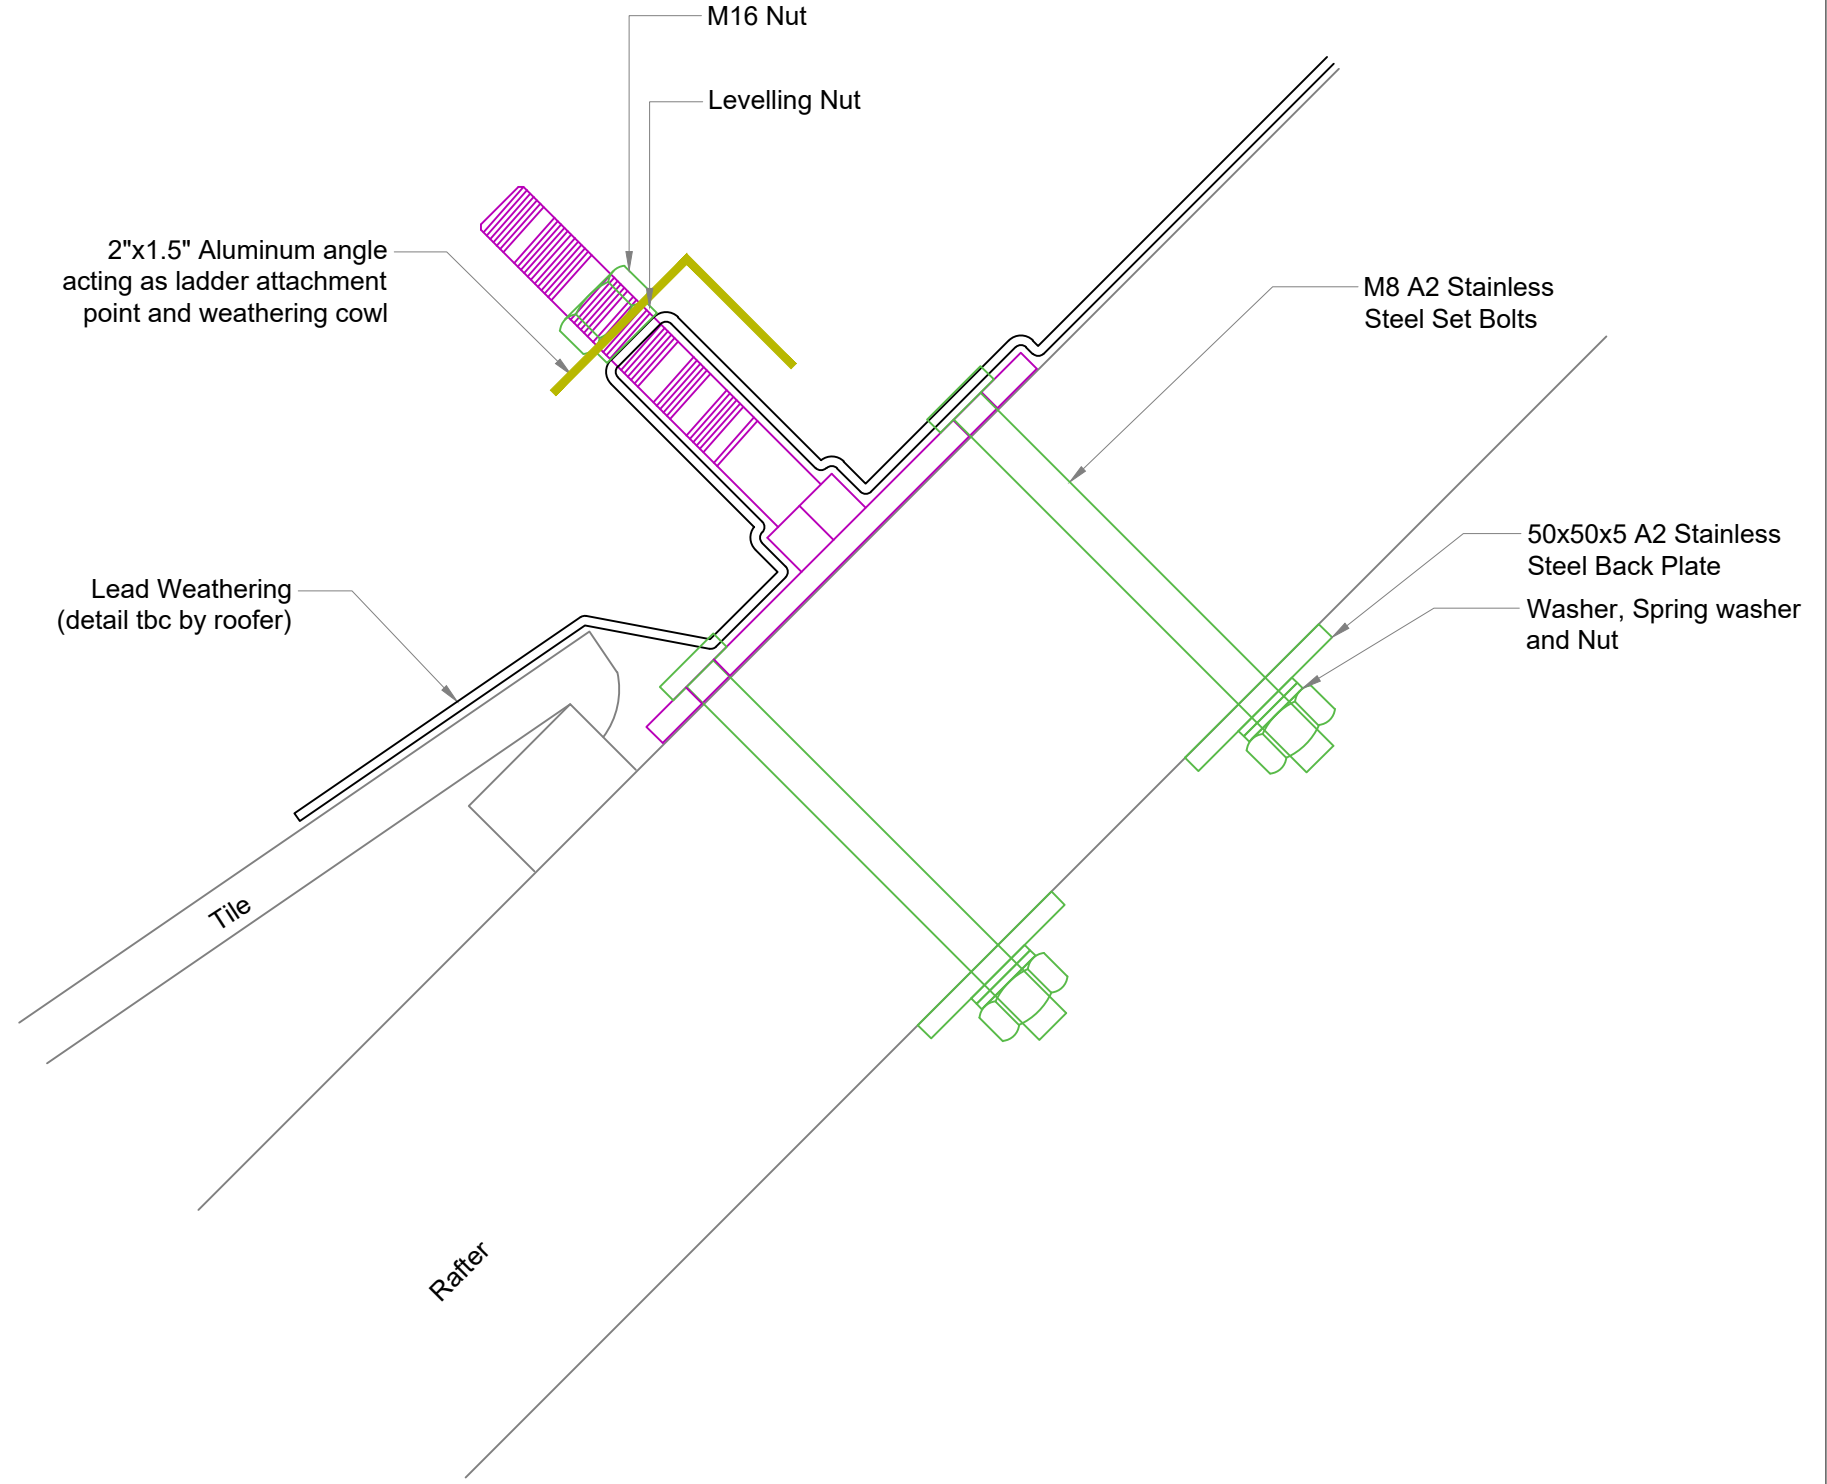


Rev	Date	Description	By	Chk
00	07/10/24	Issued for comment	CM	AF

M16 SS Stud welded to plate  
 Fixed into rafter with M10 x 80 A2 Coach bolts

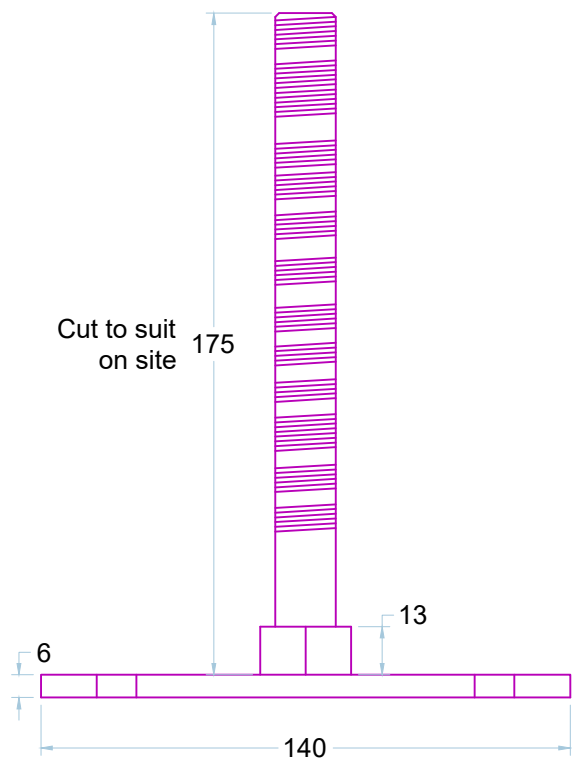

Notes:  
 a. do not scale from this drawing  
 b. for ladder location see dwg BSS-14331-001 NS4 and NS10

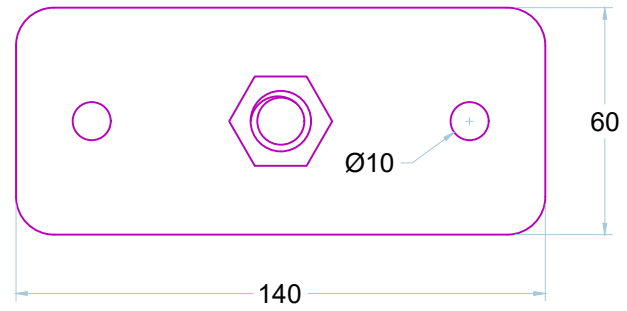

**PRELIMINARY DRAWING**

Client/Project  
 The Honourable Society of Lincolns Inn  
 Lincolns Inn Field

Drawing Title  
 Rafter Fixing Bracket Detail  
 Elevation

Date	Drawn By	Chk. By
07/10/24	CM	AF

Scale	Page Size	Units
NTS @A3	A3	mm

Drawing No.	Rev
BSS-14331-014-BracketElevation	00