



Rev	Date	Description	By	Chk
00	07/10/24	Issued for comment	CM	AF

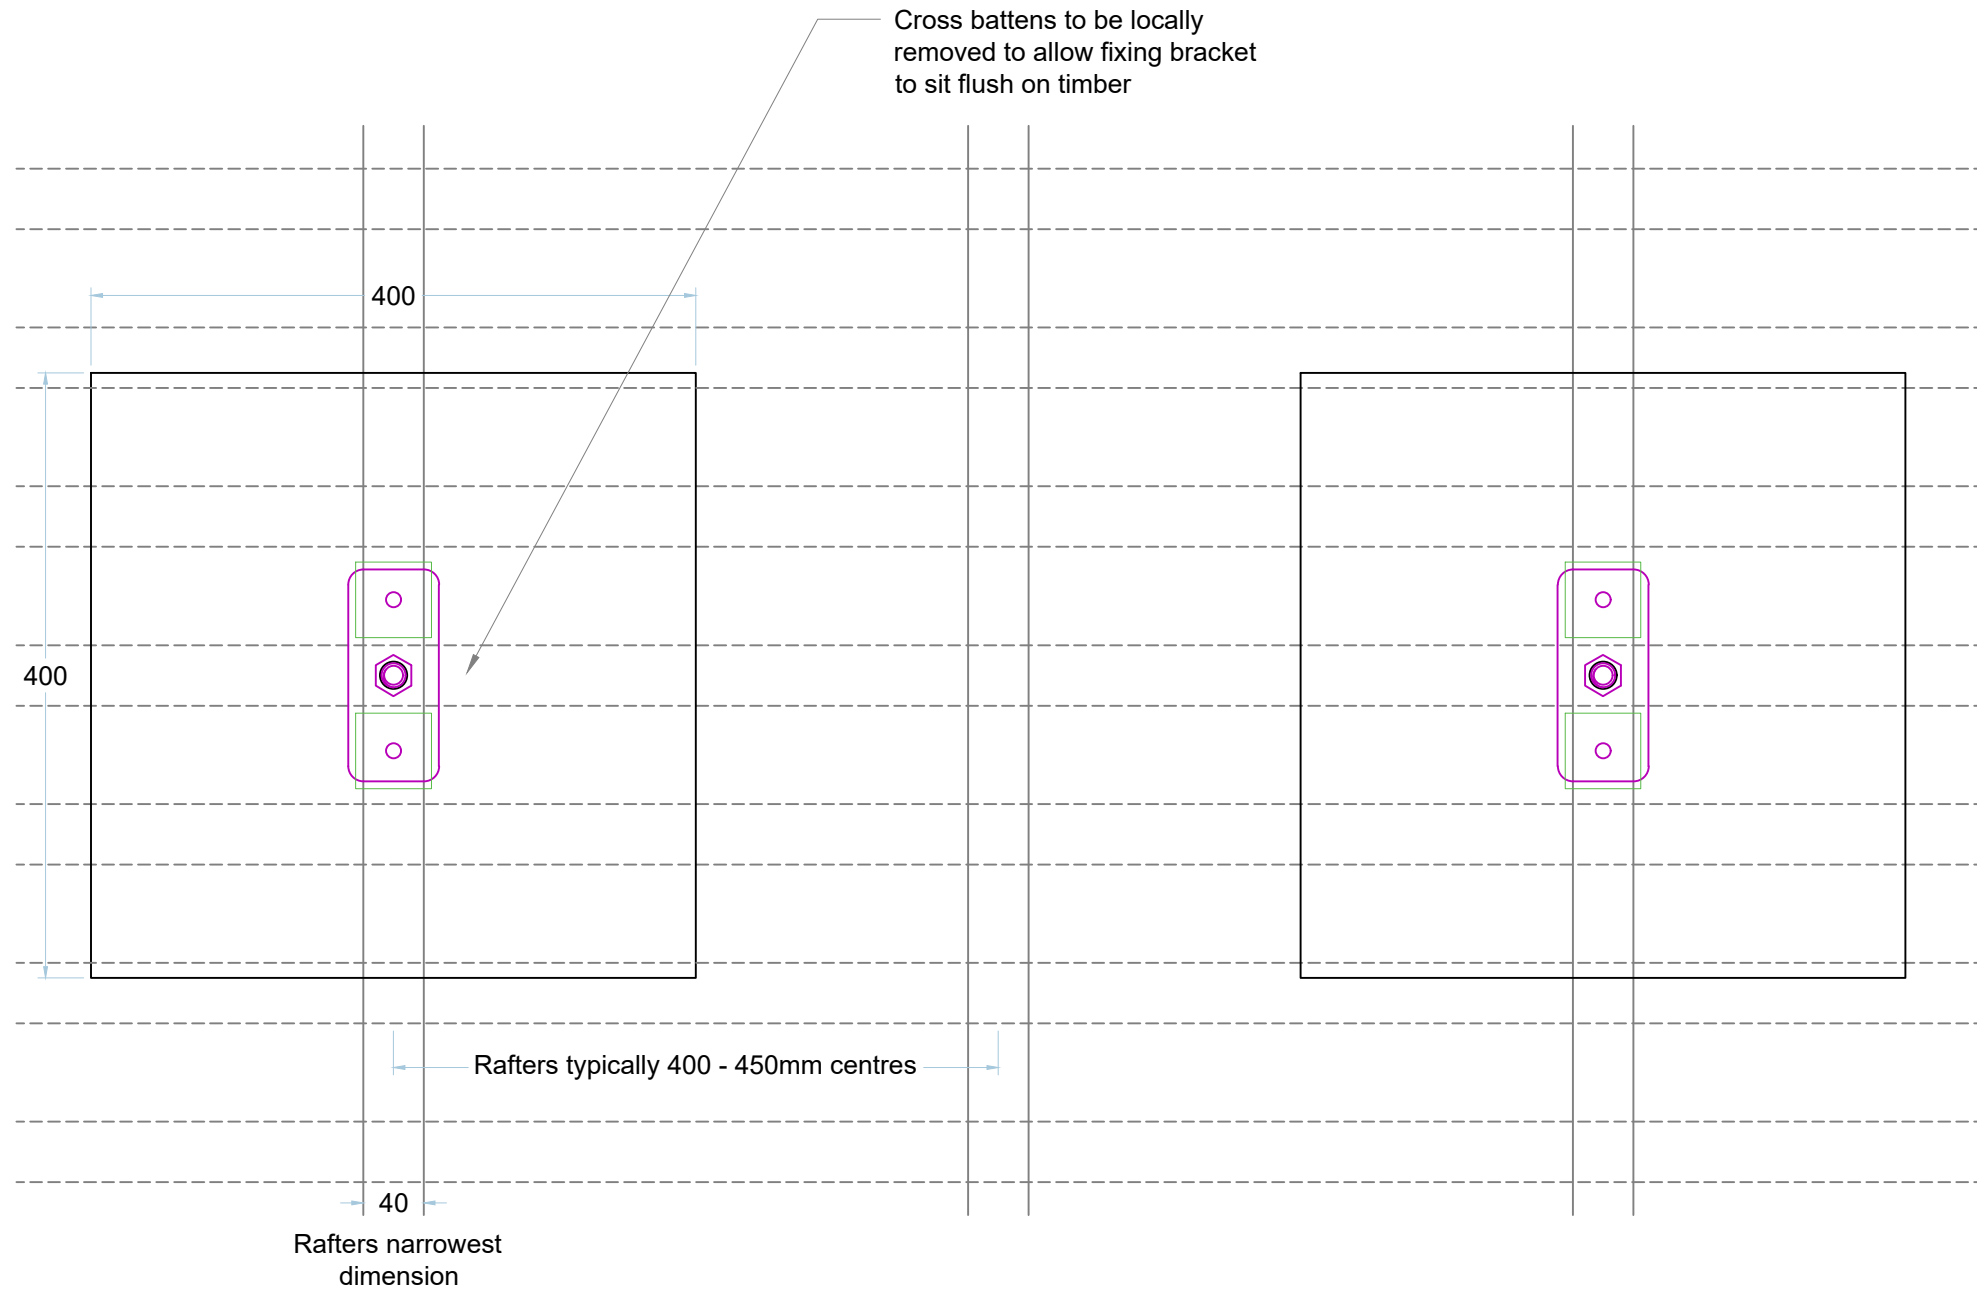

**WEATHERING DETAIL**  
 18mm pipe detail will allow collar to be fitted over 16mm stud

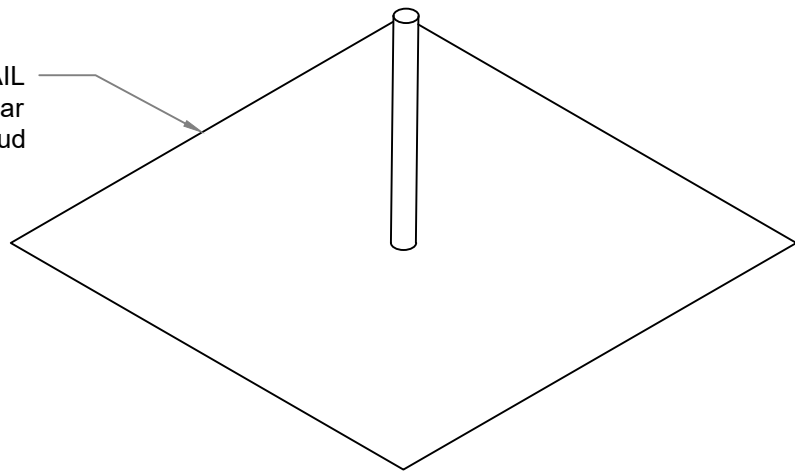

Notes:  
 a. do not scale from this drawing  
 b. for ladder location see dwg BSS-14331-001 NS4 and NS10


 Suite B, Westmead House,  
 Farnborough, GU14 7LP  
 Tel: 01252 547277  
 Fax: 01252 547306  
 www.betasafetysystems.com

**PRELIMINARY DRAWING**

Client/Project  
 The Honourable Society of Lincolns Inn  
 Lincolns Inn Field

Drawing Title  
 Rafter Fixing Bracket Detail  
 Plan

Date	Drawn By	Chk. By
07/10/24	CM	AF

Scale	Page Size	Units
NTS @A3	A3	mm

Drawing No.	Rev
BSS-14331-014-BracketPlan	00