



No11A

No11
Dwg nos.
247-249

No11
Dwg nos.
247-249

No10
Dwg nos.
245-246

No10
Dwg nos.
245-246

No9
Dwg nos.
243-244

No9
Dwg nos.
243-244

No8
Dwg nos.
241-242

No8
Dwg nos.
241-242

No7
Dwg nos.
235-237

No7
Dwg nos.
235-237

No6
Dwg nos.
233-234

No6
Dwg nos.
233-234

53 Carey St
Dwg no. 238

54 Carey St
Dwg no. 238

55 Carey St
Dwg no. 238

Thomas More Dwg no. 239

No1
Dwg nos.
220-222

No1
Dwg nos.
220-222

No2
Dwg nos.
223-224

No2
Dwg nos.
223-224

No3
Dwg nos.
225-227

No3
Dwg nos.
225-227

No4
Dwg nos.
228-230

No4
Dwg nos.
228-230



No3
Dwg nos.
225-227

New Square 1:200
Key Plan PROPOSED

Key:

- New Square 1:
- New Square 2:
- New Square 3:
- New Square 4:
- New Square 5:
- New Square 6:
- New Square 7:
- New Square 8:
- New Square 9:
- New Square 10:
- New Square 11:
- Thomas More House:

Elevation cut line:

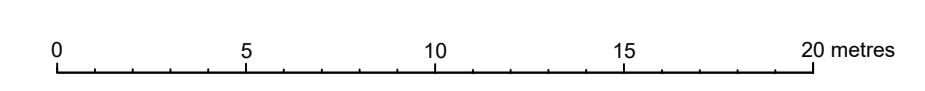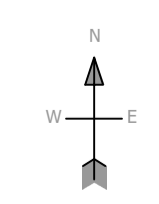

Drawn JW	Rev 04/20	Notes For List B / Faculty and Tender
Job no 0400	Site LINCOLN'S INN - NEW SQUARE	
Dwg no 200	Title Key Plan PROPOSED	
Scale 1:200 at A1	<small>This document is copyright and the property of Chartery Conservation Architects Ltd. Any copies of this drawing, made by any method must also include a copy of this legend. ©Chartery Conservation Architects Ltd</small>	

