










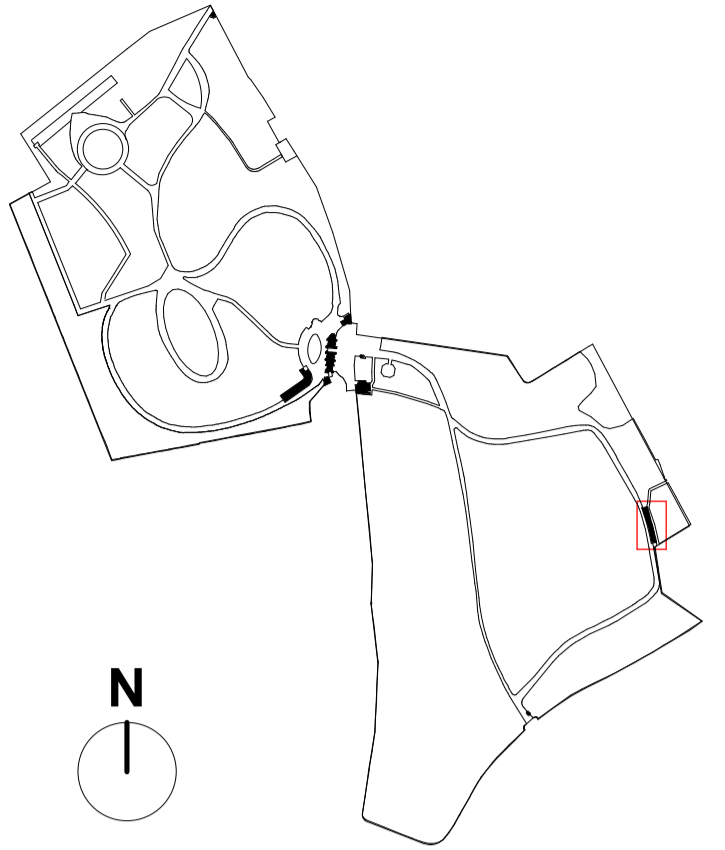


SITE LOCATION PLAN - HIGHGATE CEMETERY



LEGEND



-  Trapped floor gully to below ground drainage (As per MEP Consultant information)
-  For Demolition / Excavation
-  Path
-  Site Boundary Line
-  500mm Perimeter Zone
-  Category B Trees - Overlaid as per Bartlett Survey (06/07/2023)
-  Root Protection Areas - Overlaid as per Bartlett Survey (06/07/2023)
-  Demolished Trees - Category B Trees - Overlaid as per Bartlett Survey (06/07/2023)
-  Demolished Trees - Root Protection Areas - Overlaid as per Bartlett Survey (06/07/2023)
-  Roof Cowl as per Service Engineers' specification
-  SVP as per Service Engineers' specification

Survey Information : Allantic Geomatics Grave Survey  
Bartlett Tree Survey

General Notes:

- G1 All Levels are above ordnance datum
- G2 Existing and Proposed Landscaping shown Indicatively, drawing to be read in conjunction with Landscape Designers documentation.

© Crown copyright and database rights 2024 OS Licence - 100035409

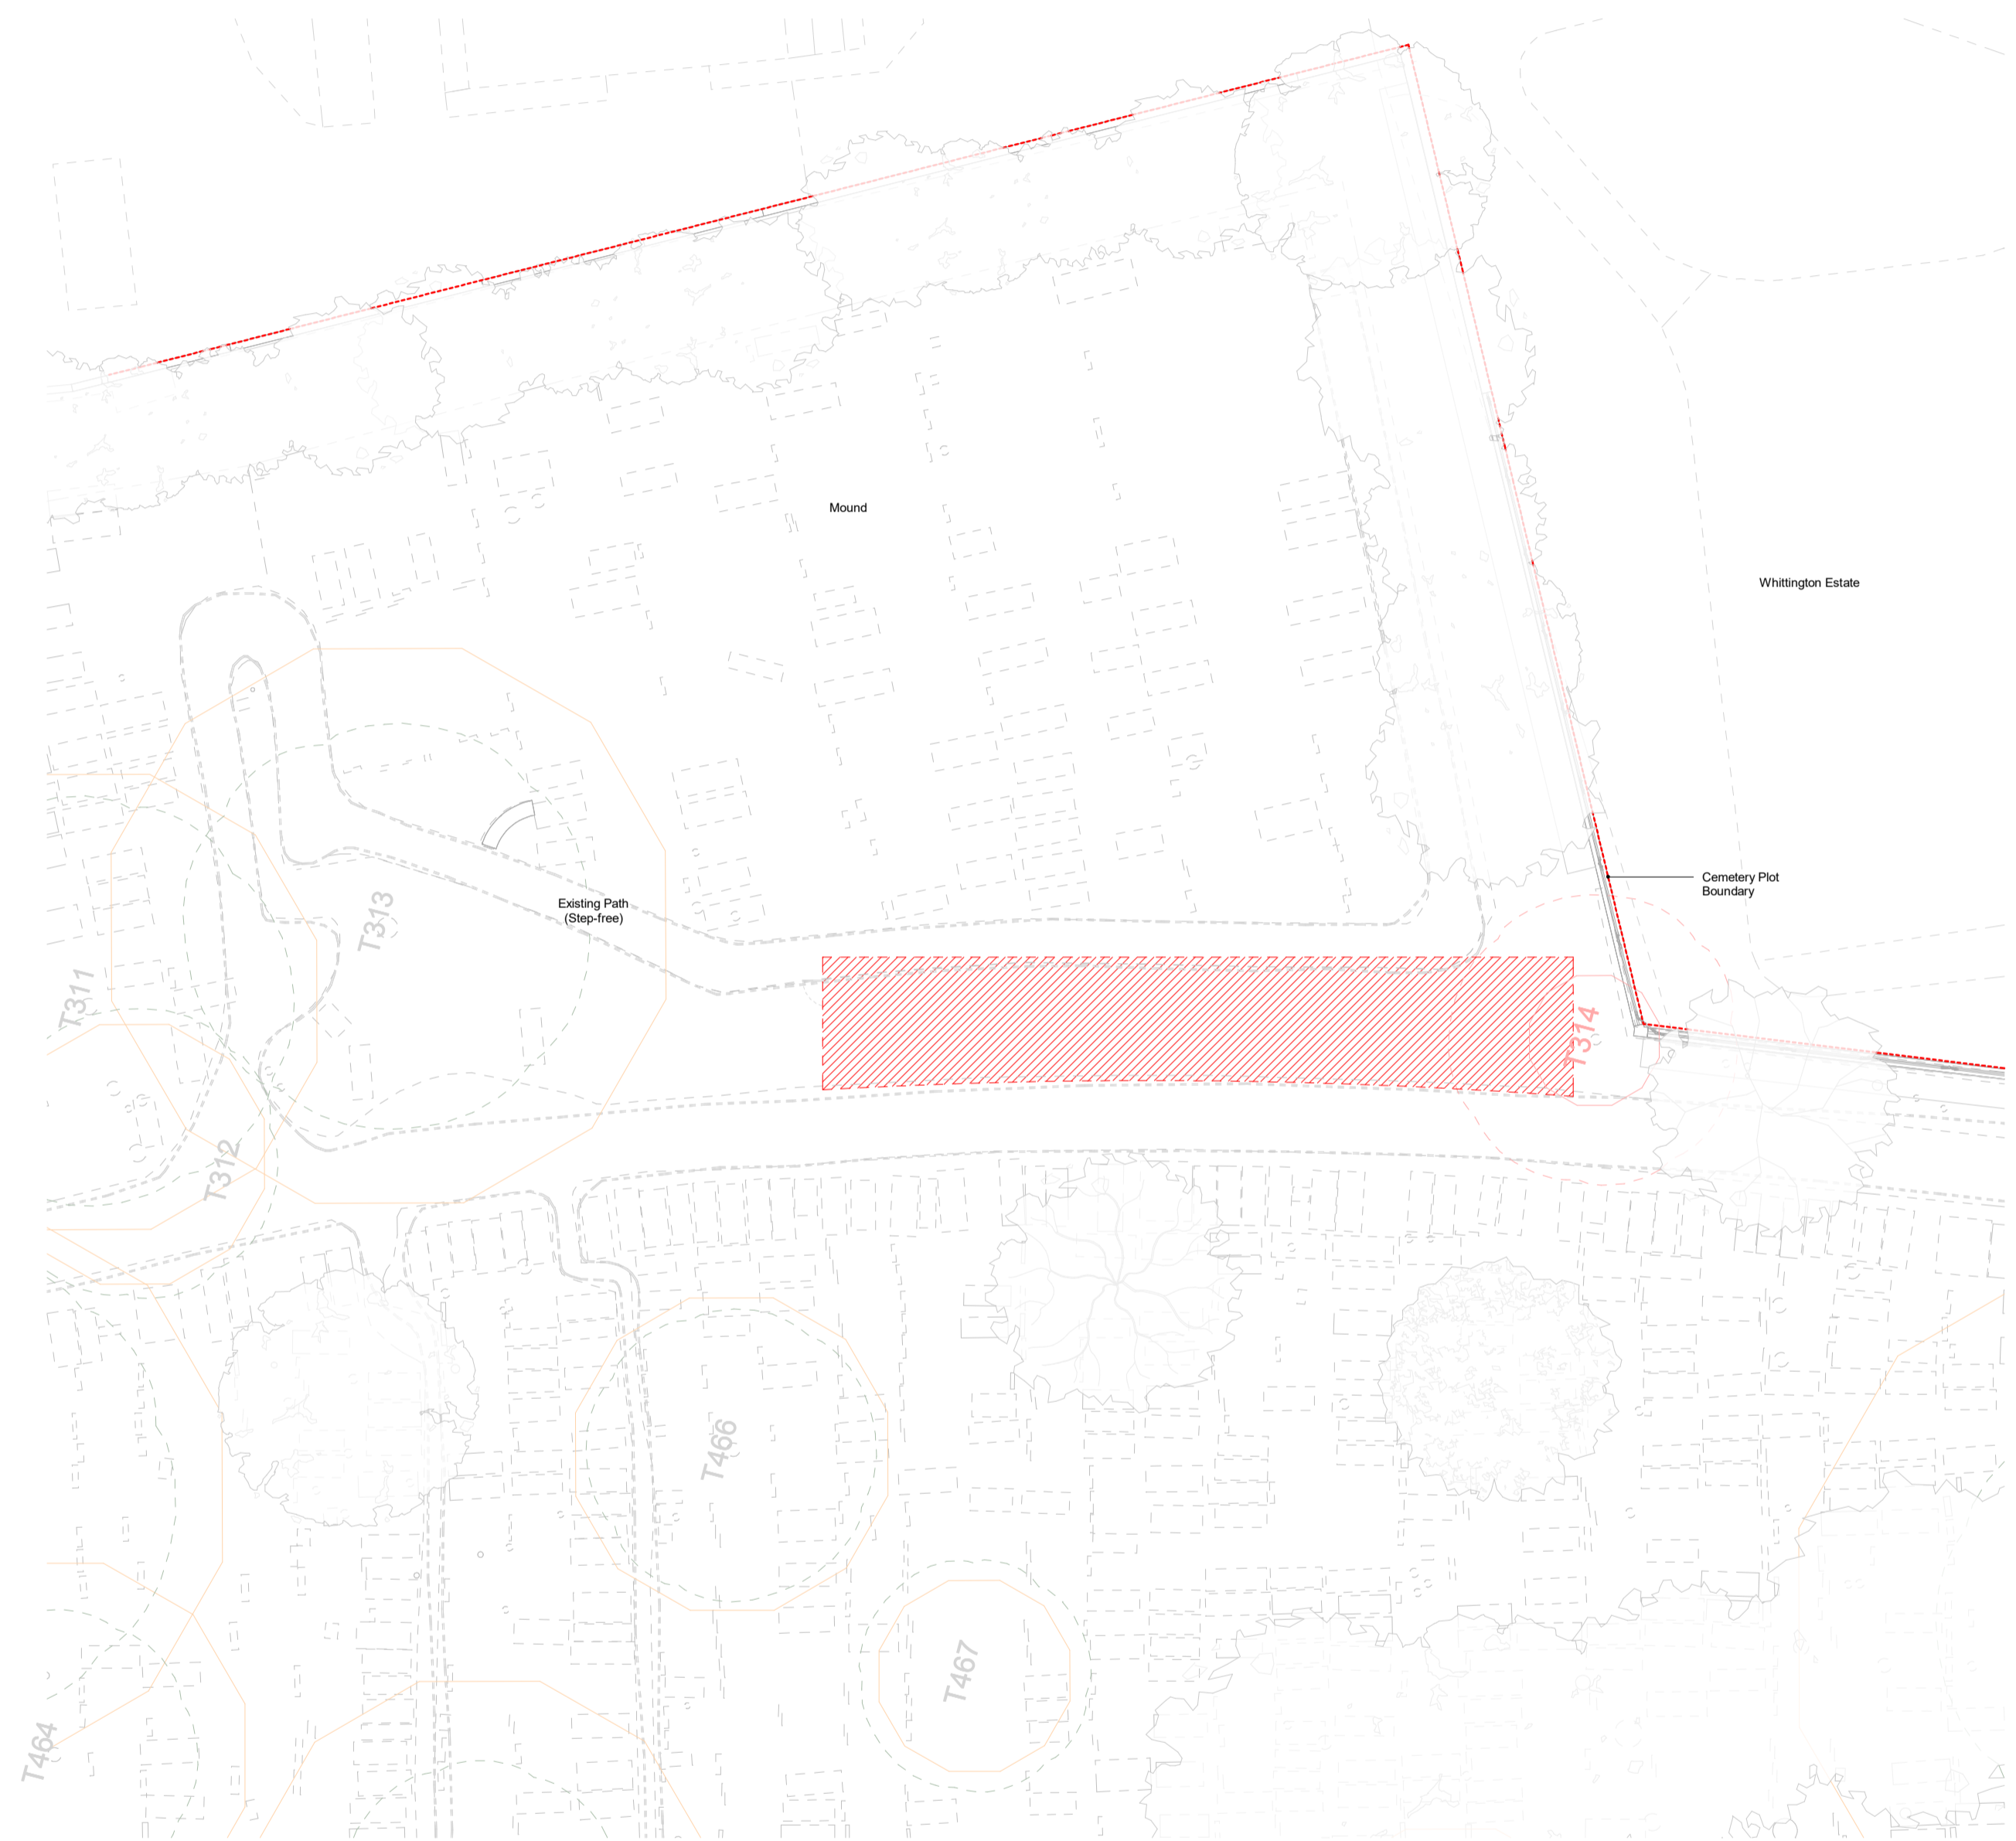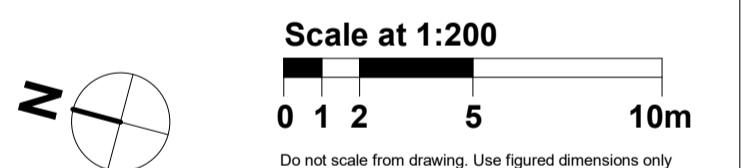

1 Existing Site Plan - The Mound  
1:200



2 Site Plan - Roof Plan - Proposed Gardeners' Building  
1:200

Date	Rev	Description	Approved by
08/11/2024	P01	Highgate Cemetery - Planning Issue	AA

**HOPKINS ARCHITECTS**

27 Broadley Terrace  
London  
NW1 6LG  
+44(0)20 7724 1751  
mail@hopkins.co.uk  
www.hopkins.co.uk  
© Hopkins Architects Limited Registered in England number: 11779559

Project	Highgate Cemetery	HAL Code	HGC
---------	-------------------	----------	-----



Subject	Project 6 - Gardeners' Building Existing Plan & Proposed Roof Plan
---------	---

Status Description  
**FOR PLANNING**

Scale at ISO A1	Status	Revision
As indicated	<b>S3</b>	<b>P01</b>

Document Name	Sequence Number
HGC-HAL-GB-ZZ-DR-A-	<b>1000</b>

SITE LOCATION PLAN - HIGHGATE CEMETERY

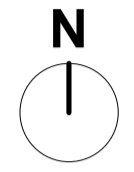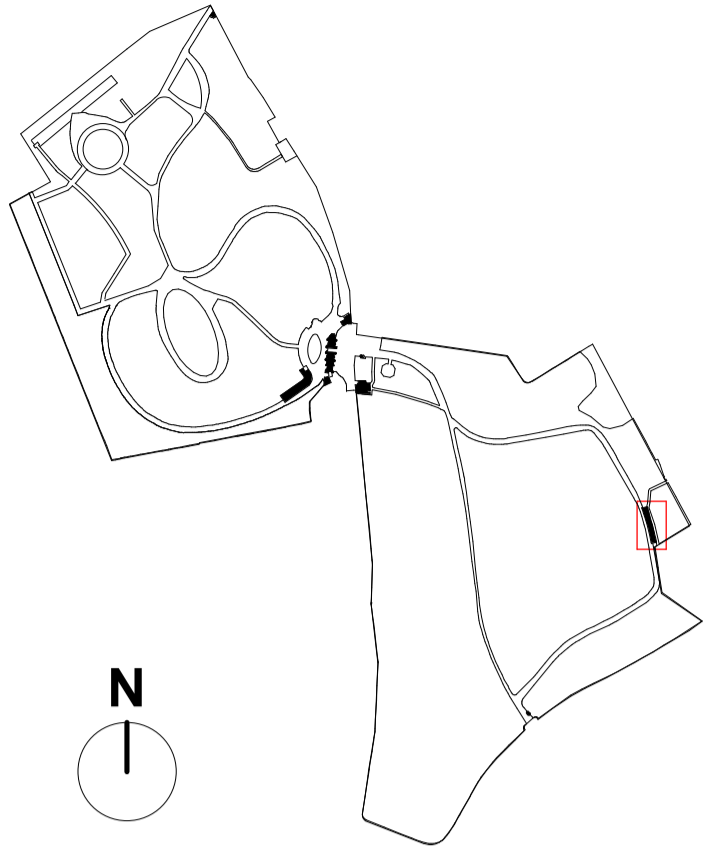



LEGEND

- Trapped floor gully to below ground drainage (As per MEP Consultant information)
  - For Demolition / Excavation
  - Path
  - Site Boundary Line
  - 500mm Perimeter Zone
  - Category B Trees - Overlay as per Bartlett Survey (06/07/2023)
  - Root Protection Areas - Overlay as per Bartlett Survey (06/07/2023)
  - Demolished Trees - Category B Trees - Overlay as per Bartlett Survey (06/07/2023)
  - Demolished Trees - Root Protection Areas - Overlay as per Bartlett Survey (06/07/2023)
  - Roof Cowl as per Service Engineers' specification
  - SVP as per Service Engineers' specification
- Survey Information : Atlantic Geomatics Grave Survey  
Bartlett Tree Survey


General Notes:

- G1 All Levels are above ordnance datum
- G2 Existing and Proposed Landscaping shown indicatively, drawing to be read in conjunction with Landscape Designers documentation.

© Crown copyright and database rights 2024 OS Licence - 100035409

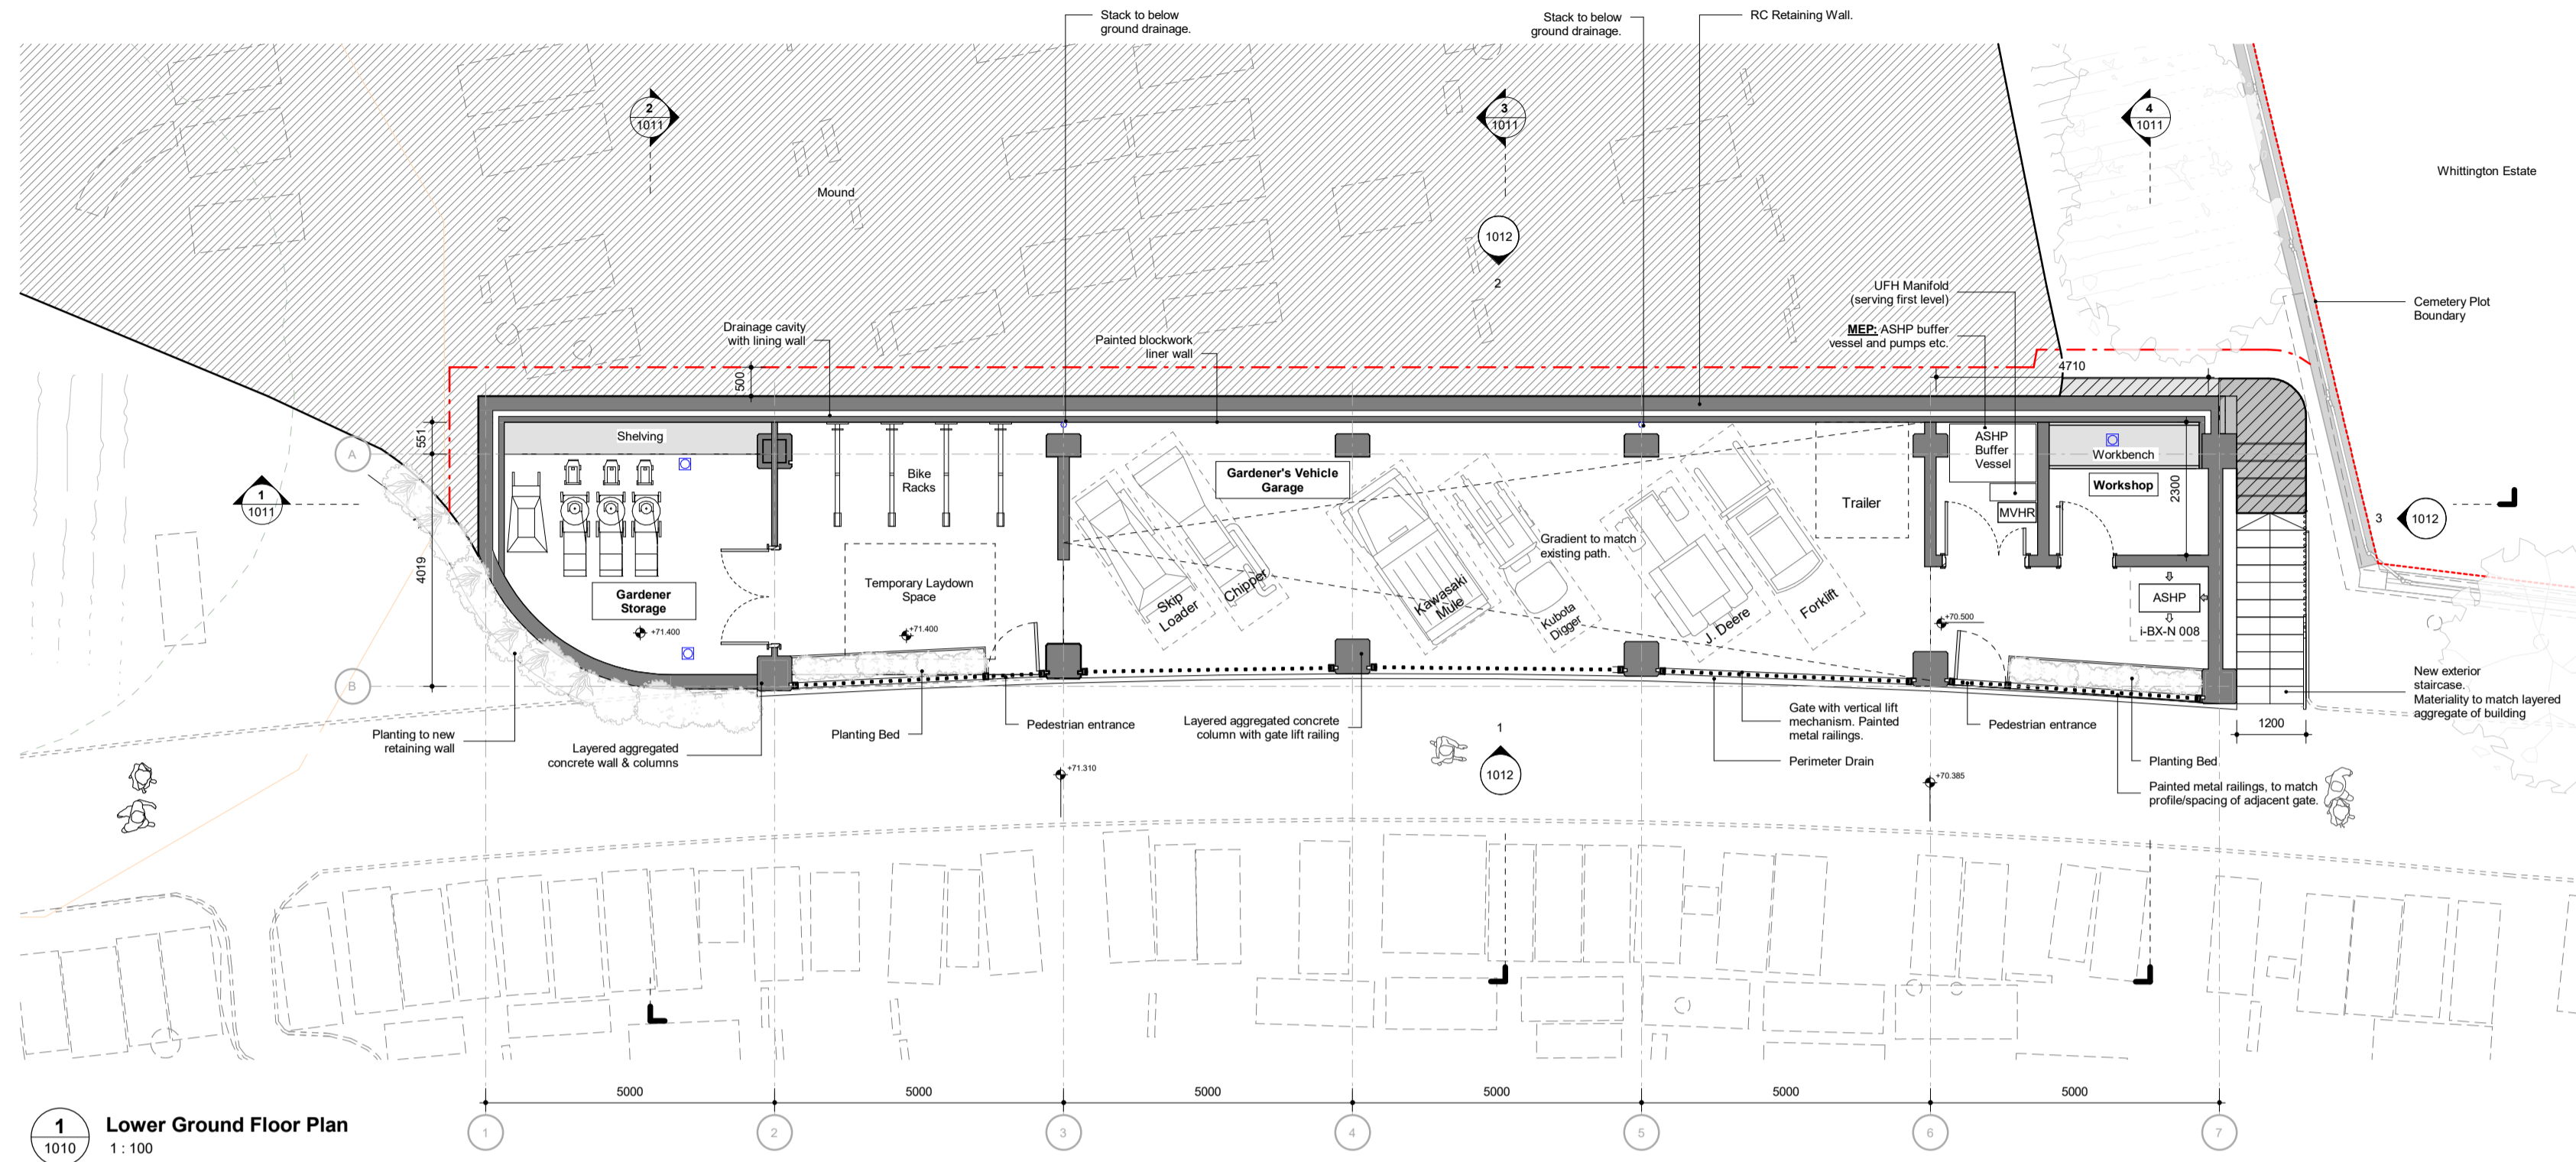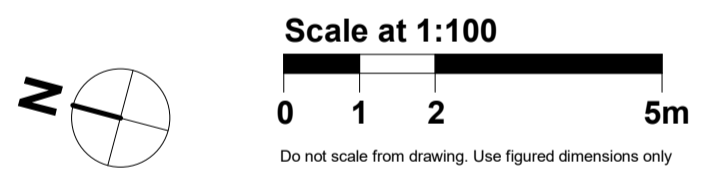

1 Lower Ground Floor Plan  
1:100

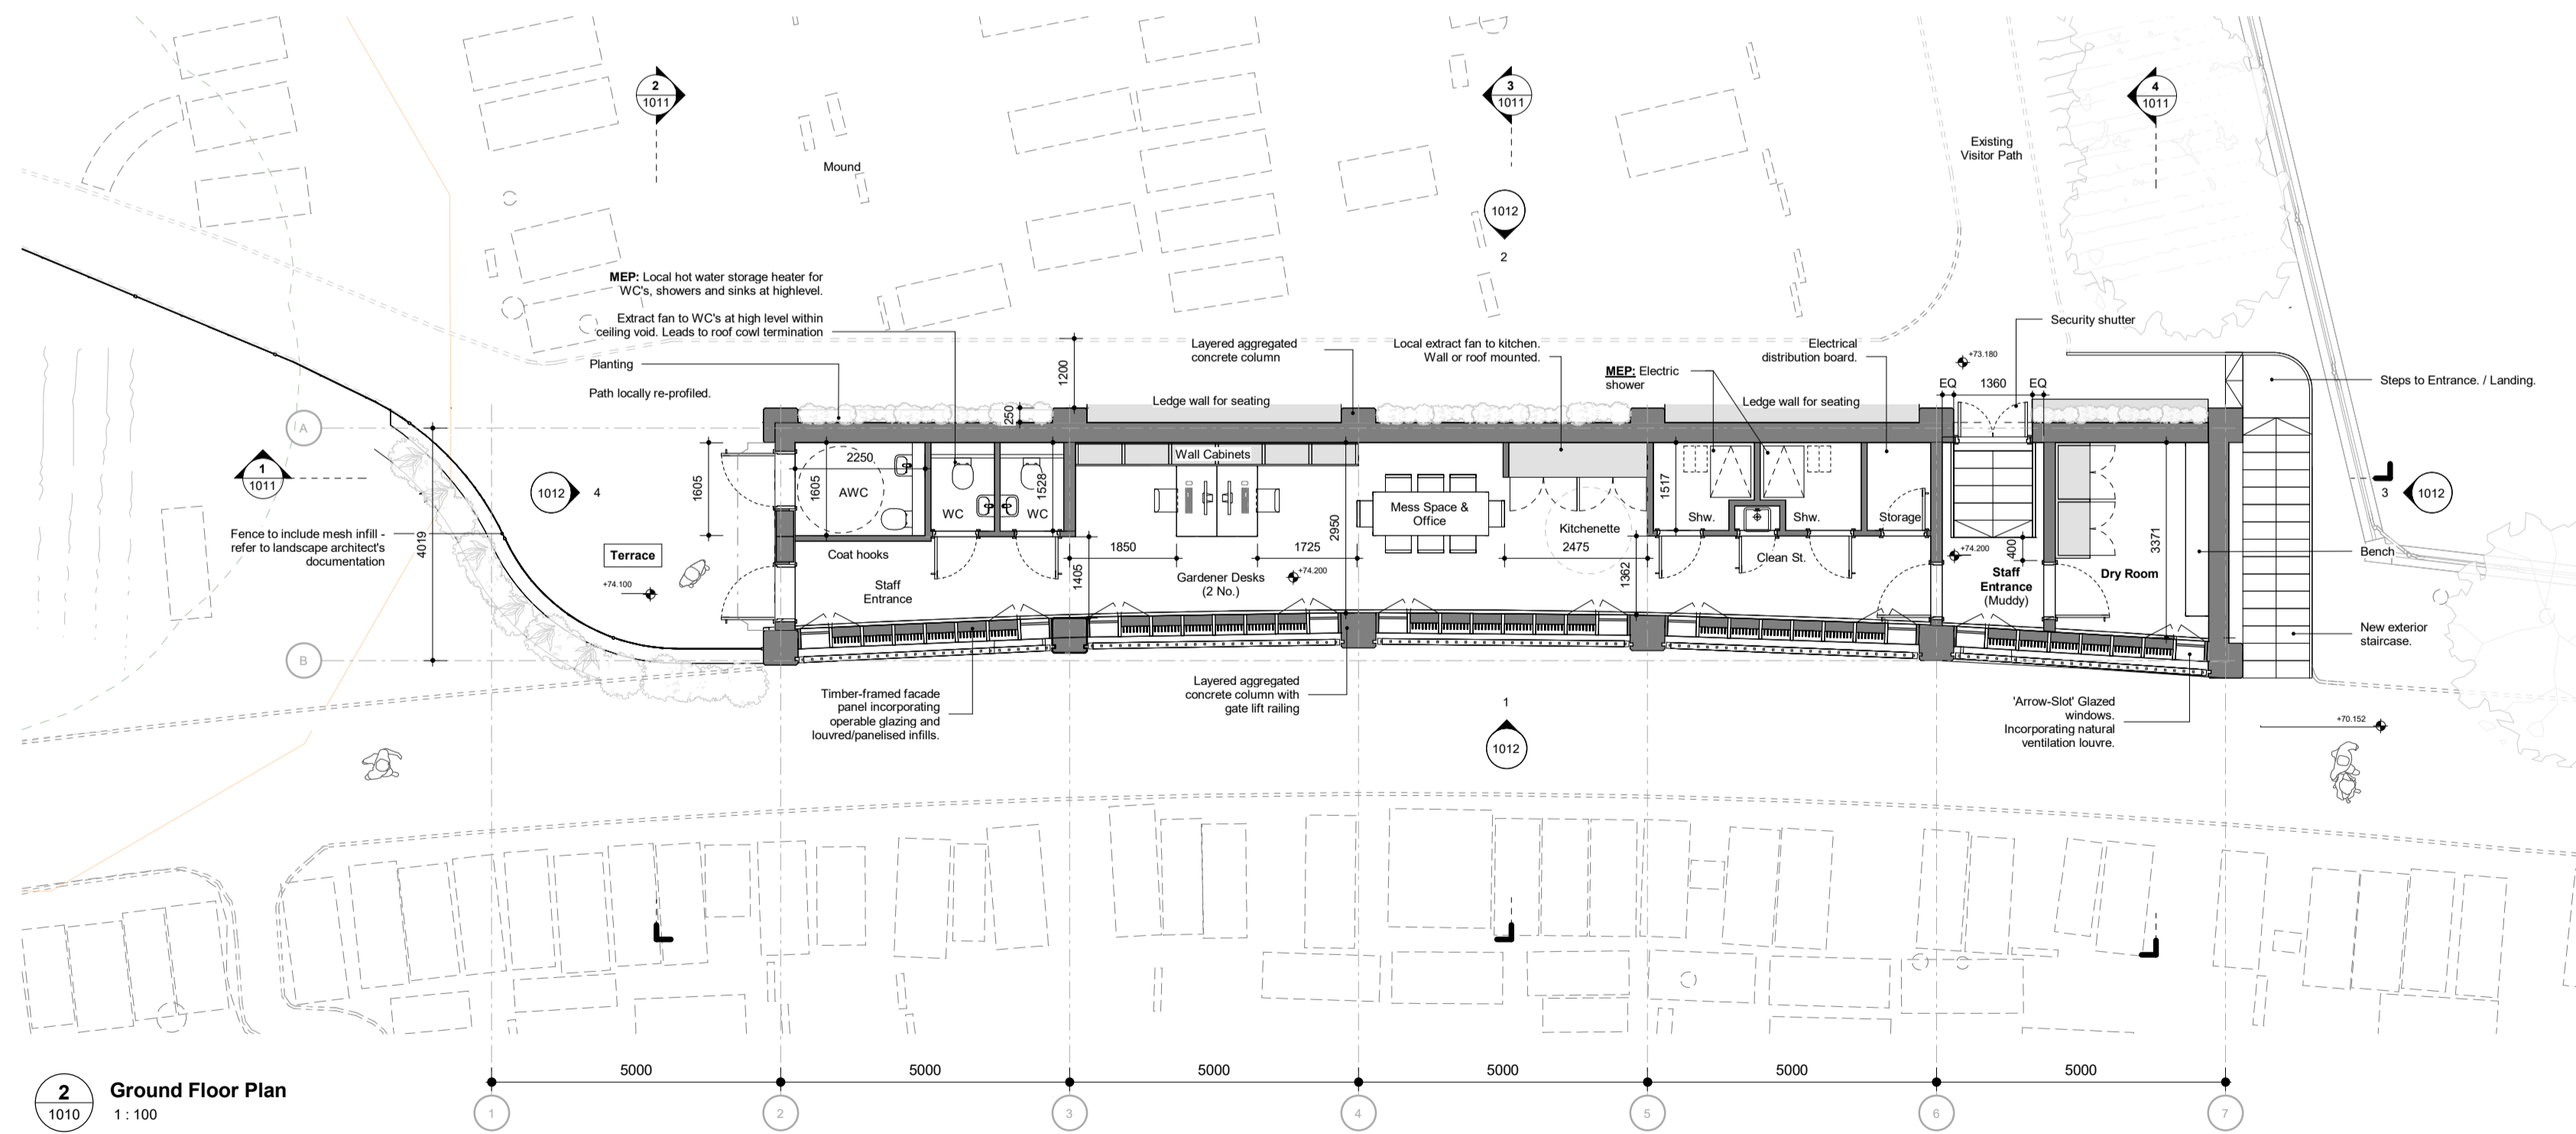

2 Ground Floor Plan  
1:100



Date	Rev	Description	Approved by
08/11/2024	P01	Highgate Cemetery - Planning Issue	AA

**HOPKINS ARCHITECTS**

27 Broadley Terrace  
London  
NW1 6LG  
+44(0)20 7724 1751  
mail@hopkins.co.uk  
www.hopkins.co.uk  
© Hopkins Architects Limited Registered in England number: 11779559

Project	Highgate Cemetery	HAL Code	HGC
Subject	Project 6 - Gardener's Building Floor Plans - Ground & First Level		
Status Description	<b>FOR PLANNING</b>		
Scale at ISO A1	Status	Revision	
As indicated	<b>S3</b>	<b>P01</b>	
Document Name	HGC-HAL-GB-ZZ-DR-A-		Sequence Number <b>1010</b>

**SITE LOCATION PLAN - HIGHGATE CEMETERY**

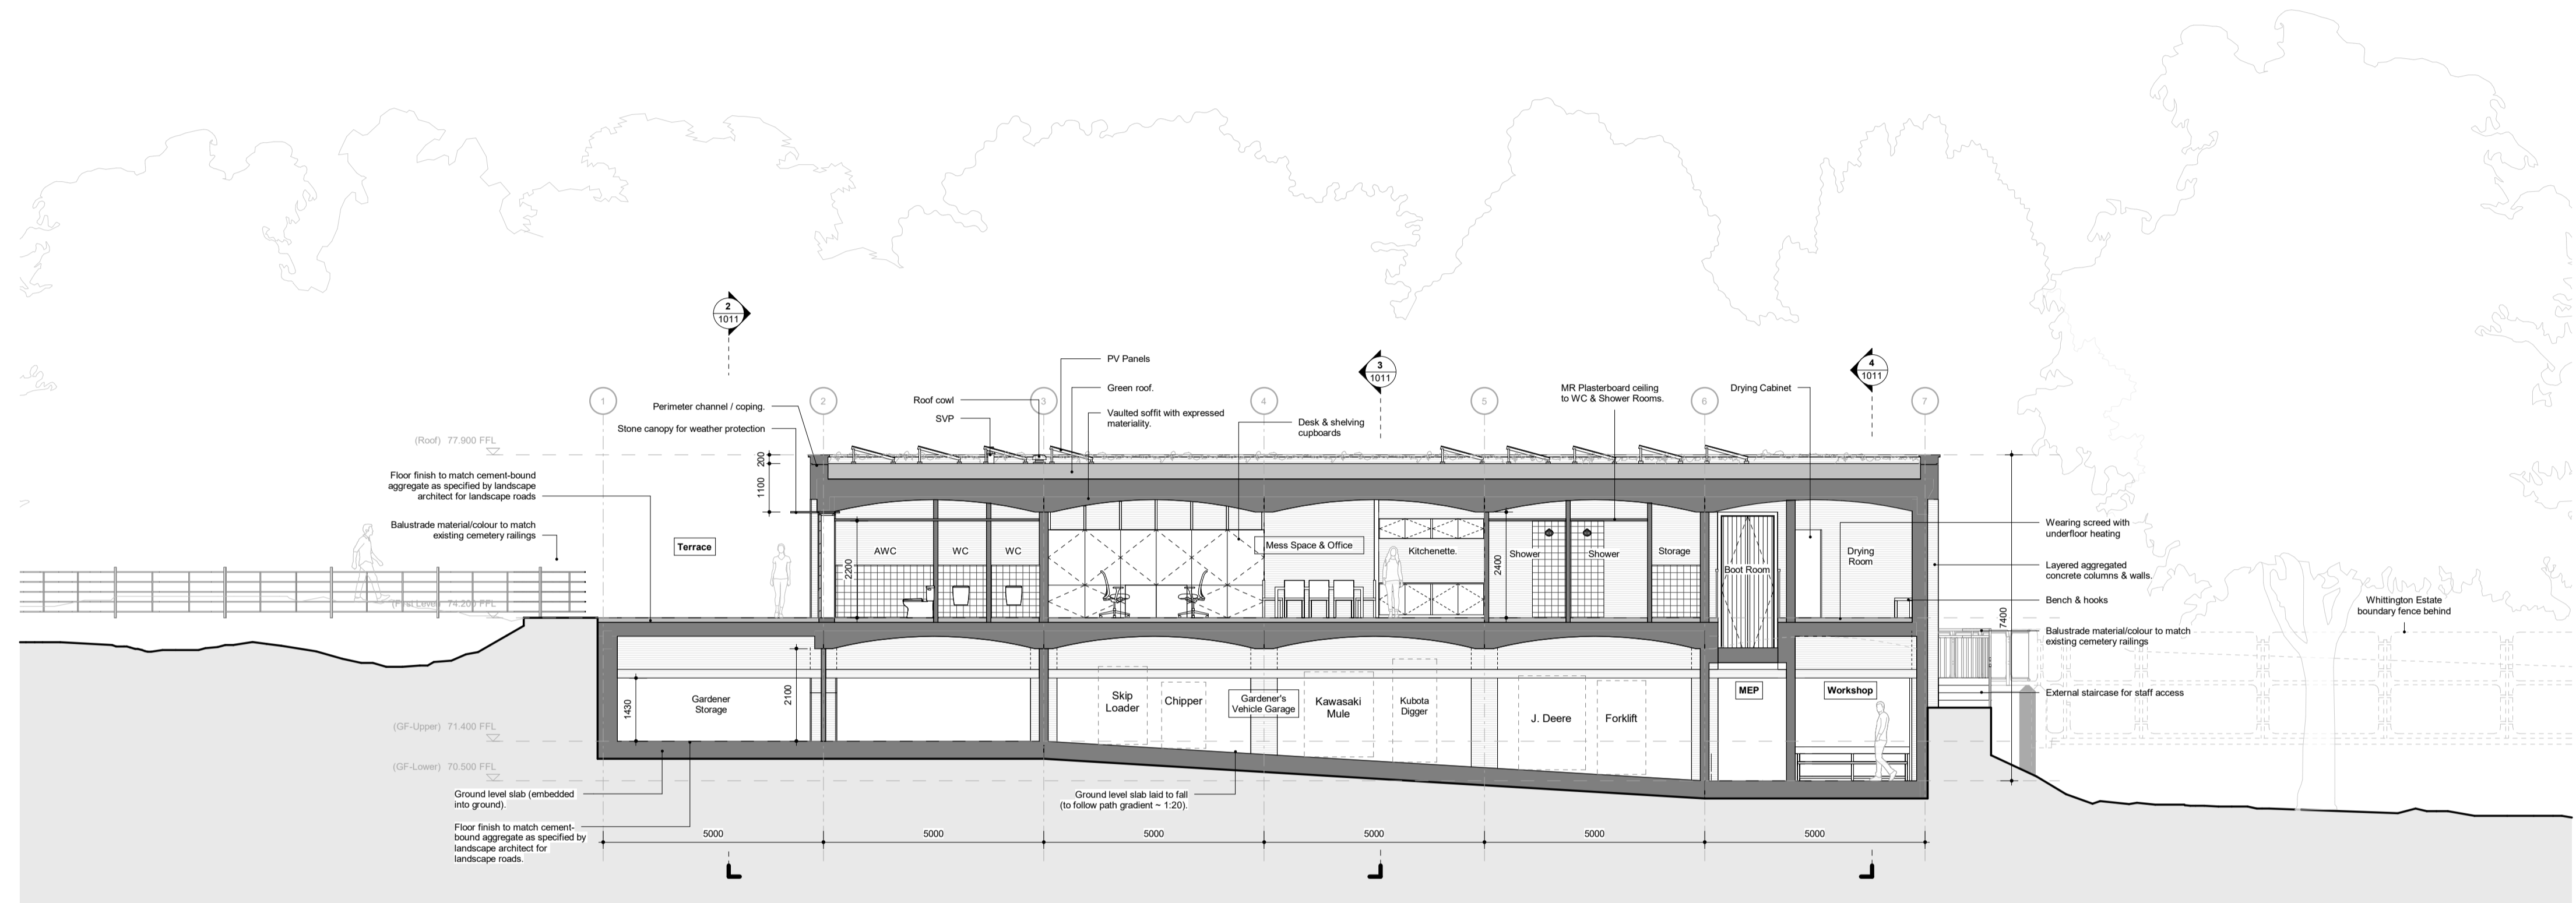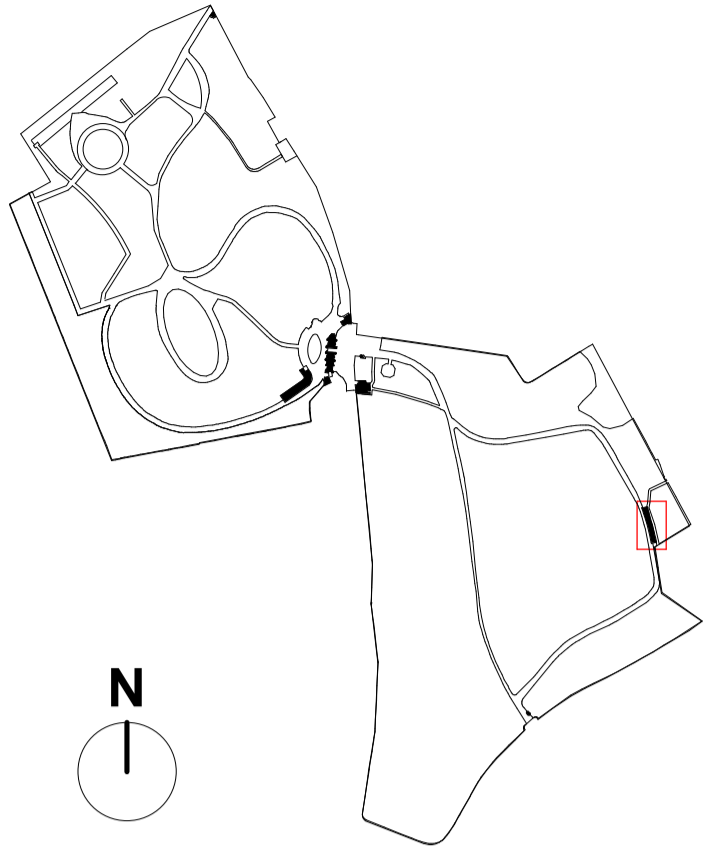



**1** First Level - General Arrangement  
1:100

Mound Terrace      Mess Space & Office, Vehicle Storage Below

**General Notes:**


- G1 All Levels are above Ordnance Datum
- G2 Existing and Proposed Landscaping shown indicatively, drawing to be read in conjunction with Landscape Designers documentation.

© Crown copyright and database rights 2024 OS Licence - 100035409

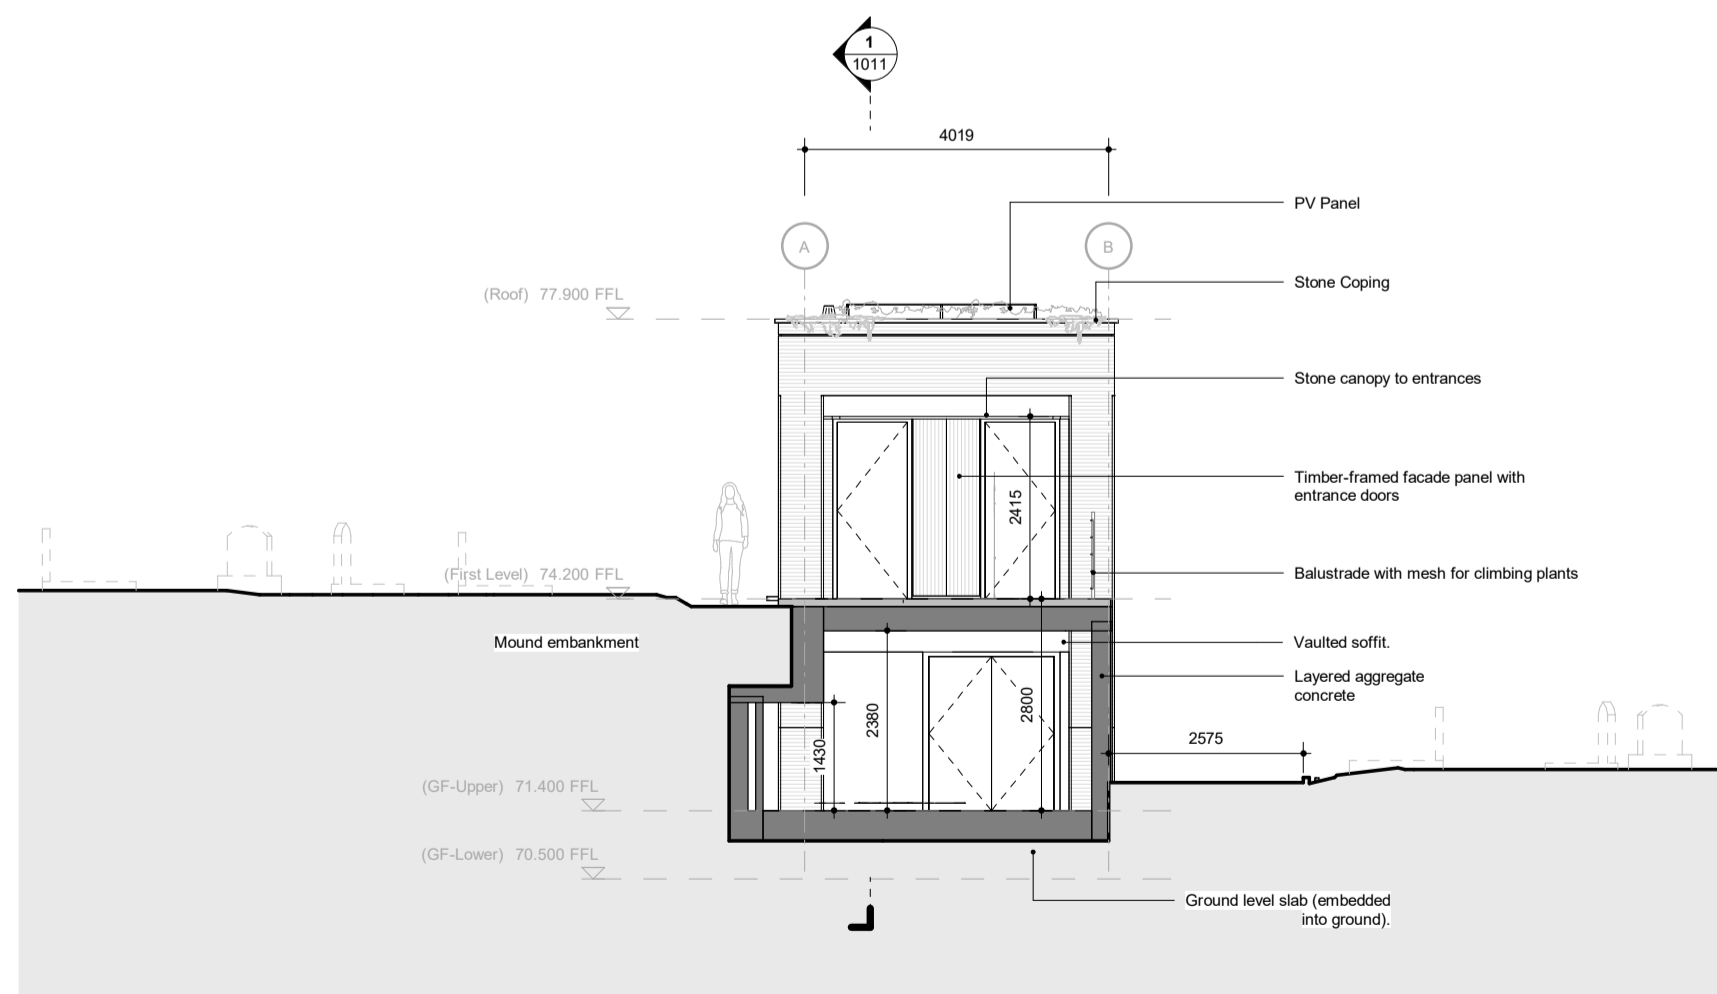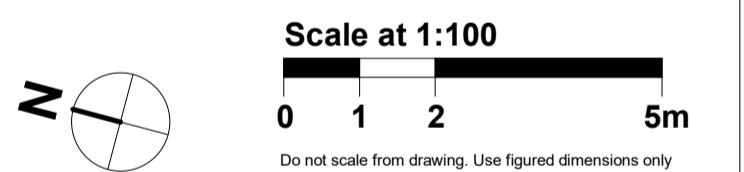


**2** Short Section - South  
1:100

Gardeners' Building

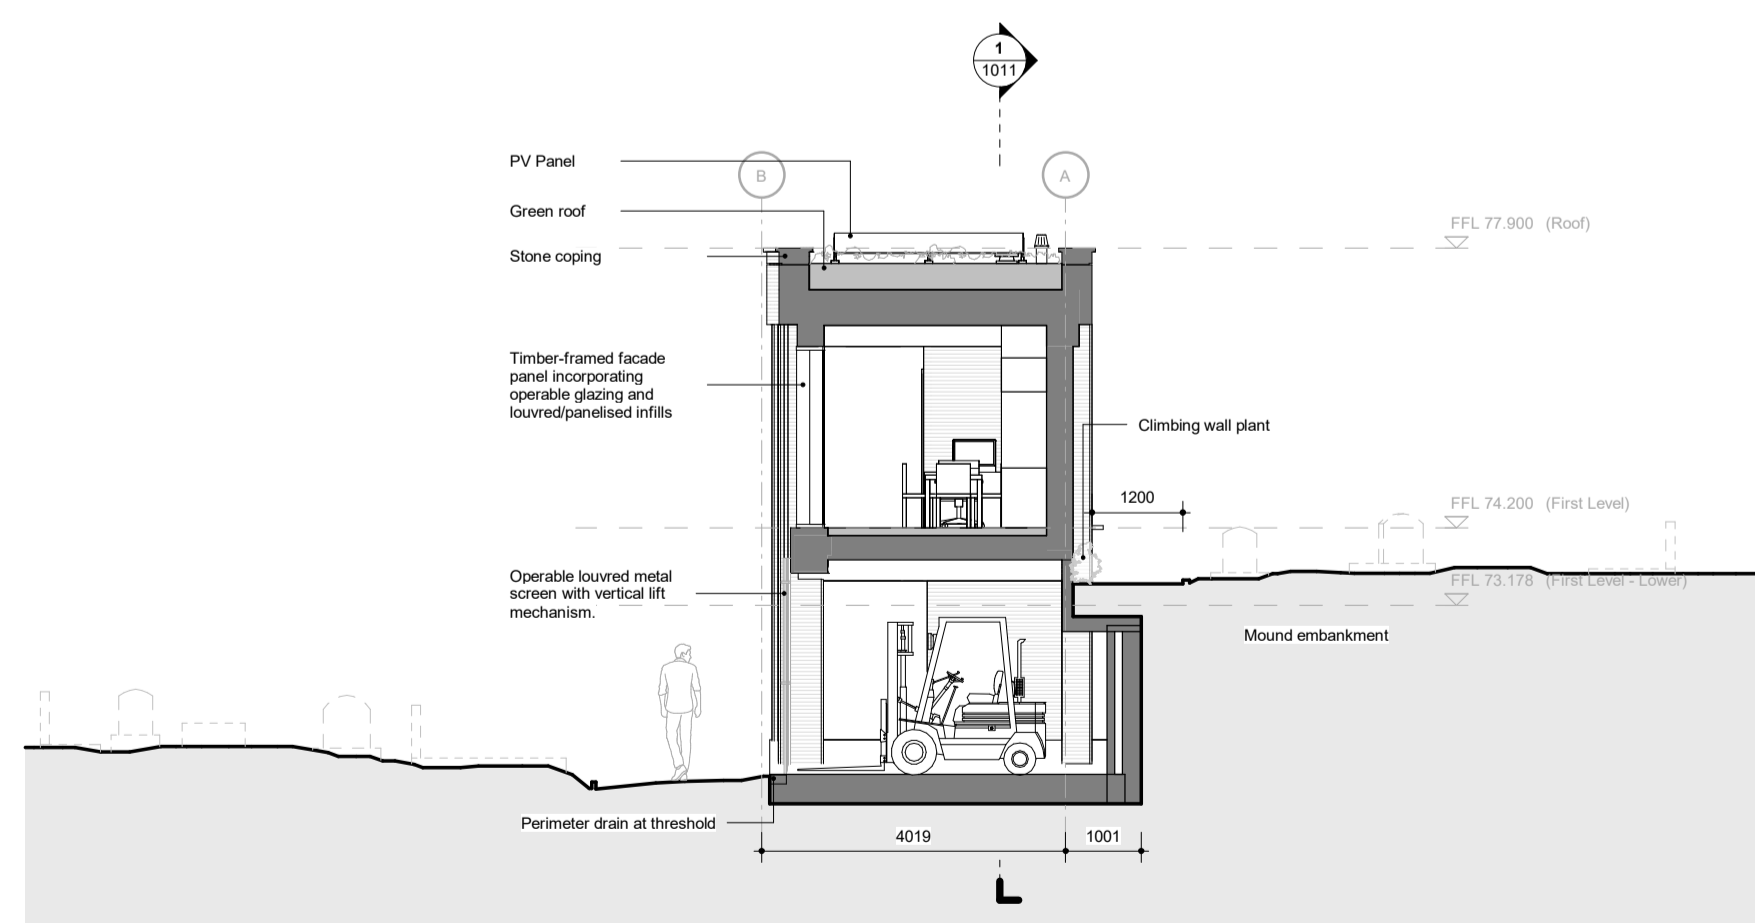

**3** Short Section - North - Vehicle Storage  
1:100

Gardeners' Building

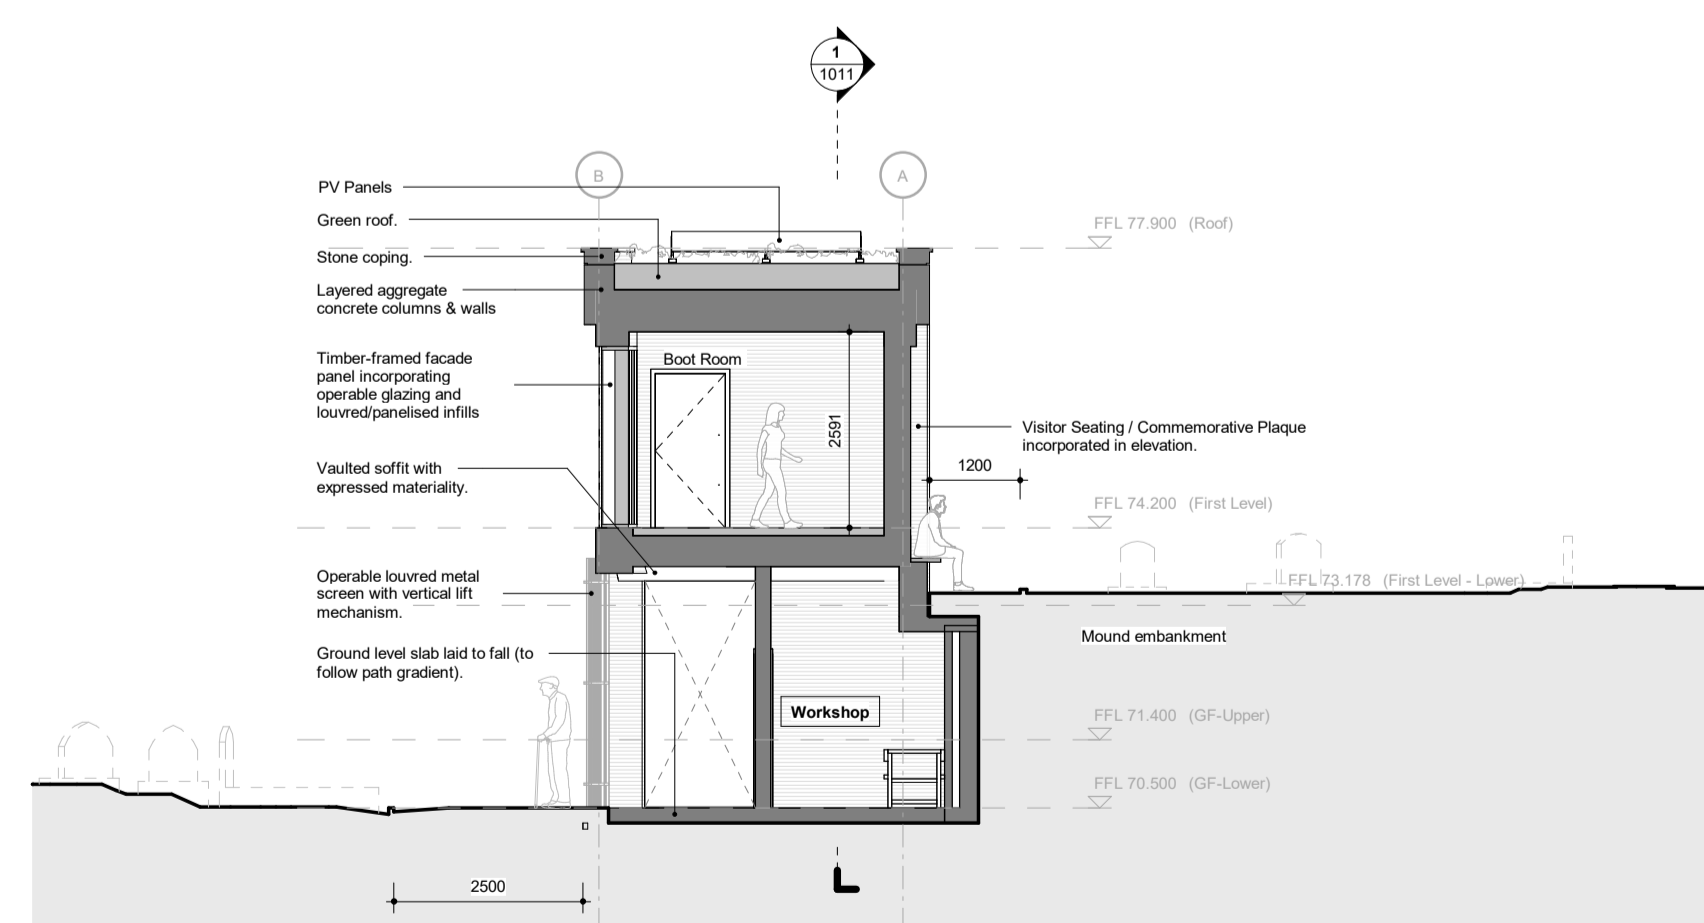

**4** Short Section - Workshop  
1:100

Gardeners' Building

Date	Rev	Description	Approved by
08/11/2024	P01	Highgate Cemetery - Planning Issue	AA



**HOPKINS ARCHITECTS**

27 Broadley Terrace  
London  
NW1 6LG  
© Hopkins Architects Limited

+44(0)20 7724 1751  
mail@hopkins.co.uk  
www.hopkins.co.uk  
Registered in England number: 11779559


Project	Highgate Cemetery	HAL Code	HGC
Subject	Project 6 - Gardeners' Building Sections		
Status Description	<b>FOR PLANNING</b>		
Scale at ISO A1	1 : 100	Status	<b>S3</b>
Document Name	HGC-HAL-GB-ZZ-DR-A-	Revision	<b>P01</b>
		Sequence Number	<b>1011</b>

SITE LOCATION PLAN - HIGHGATE CEMETERY

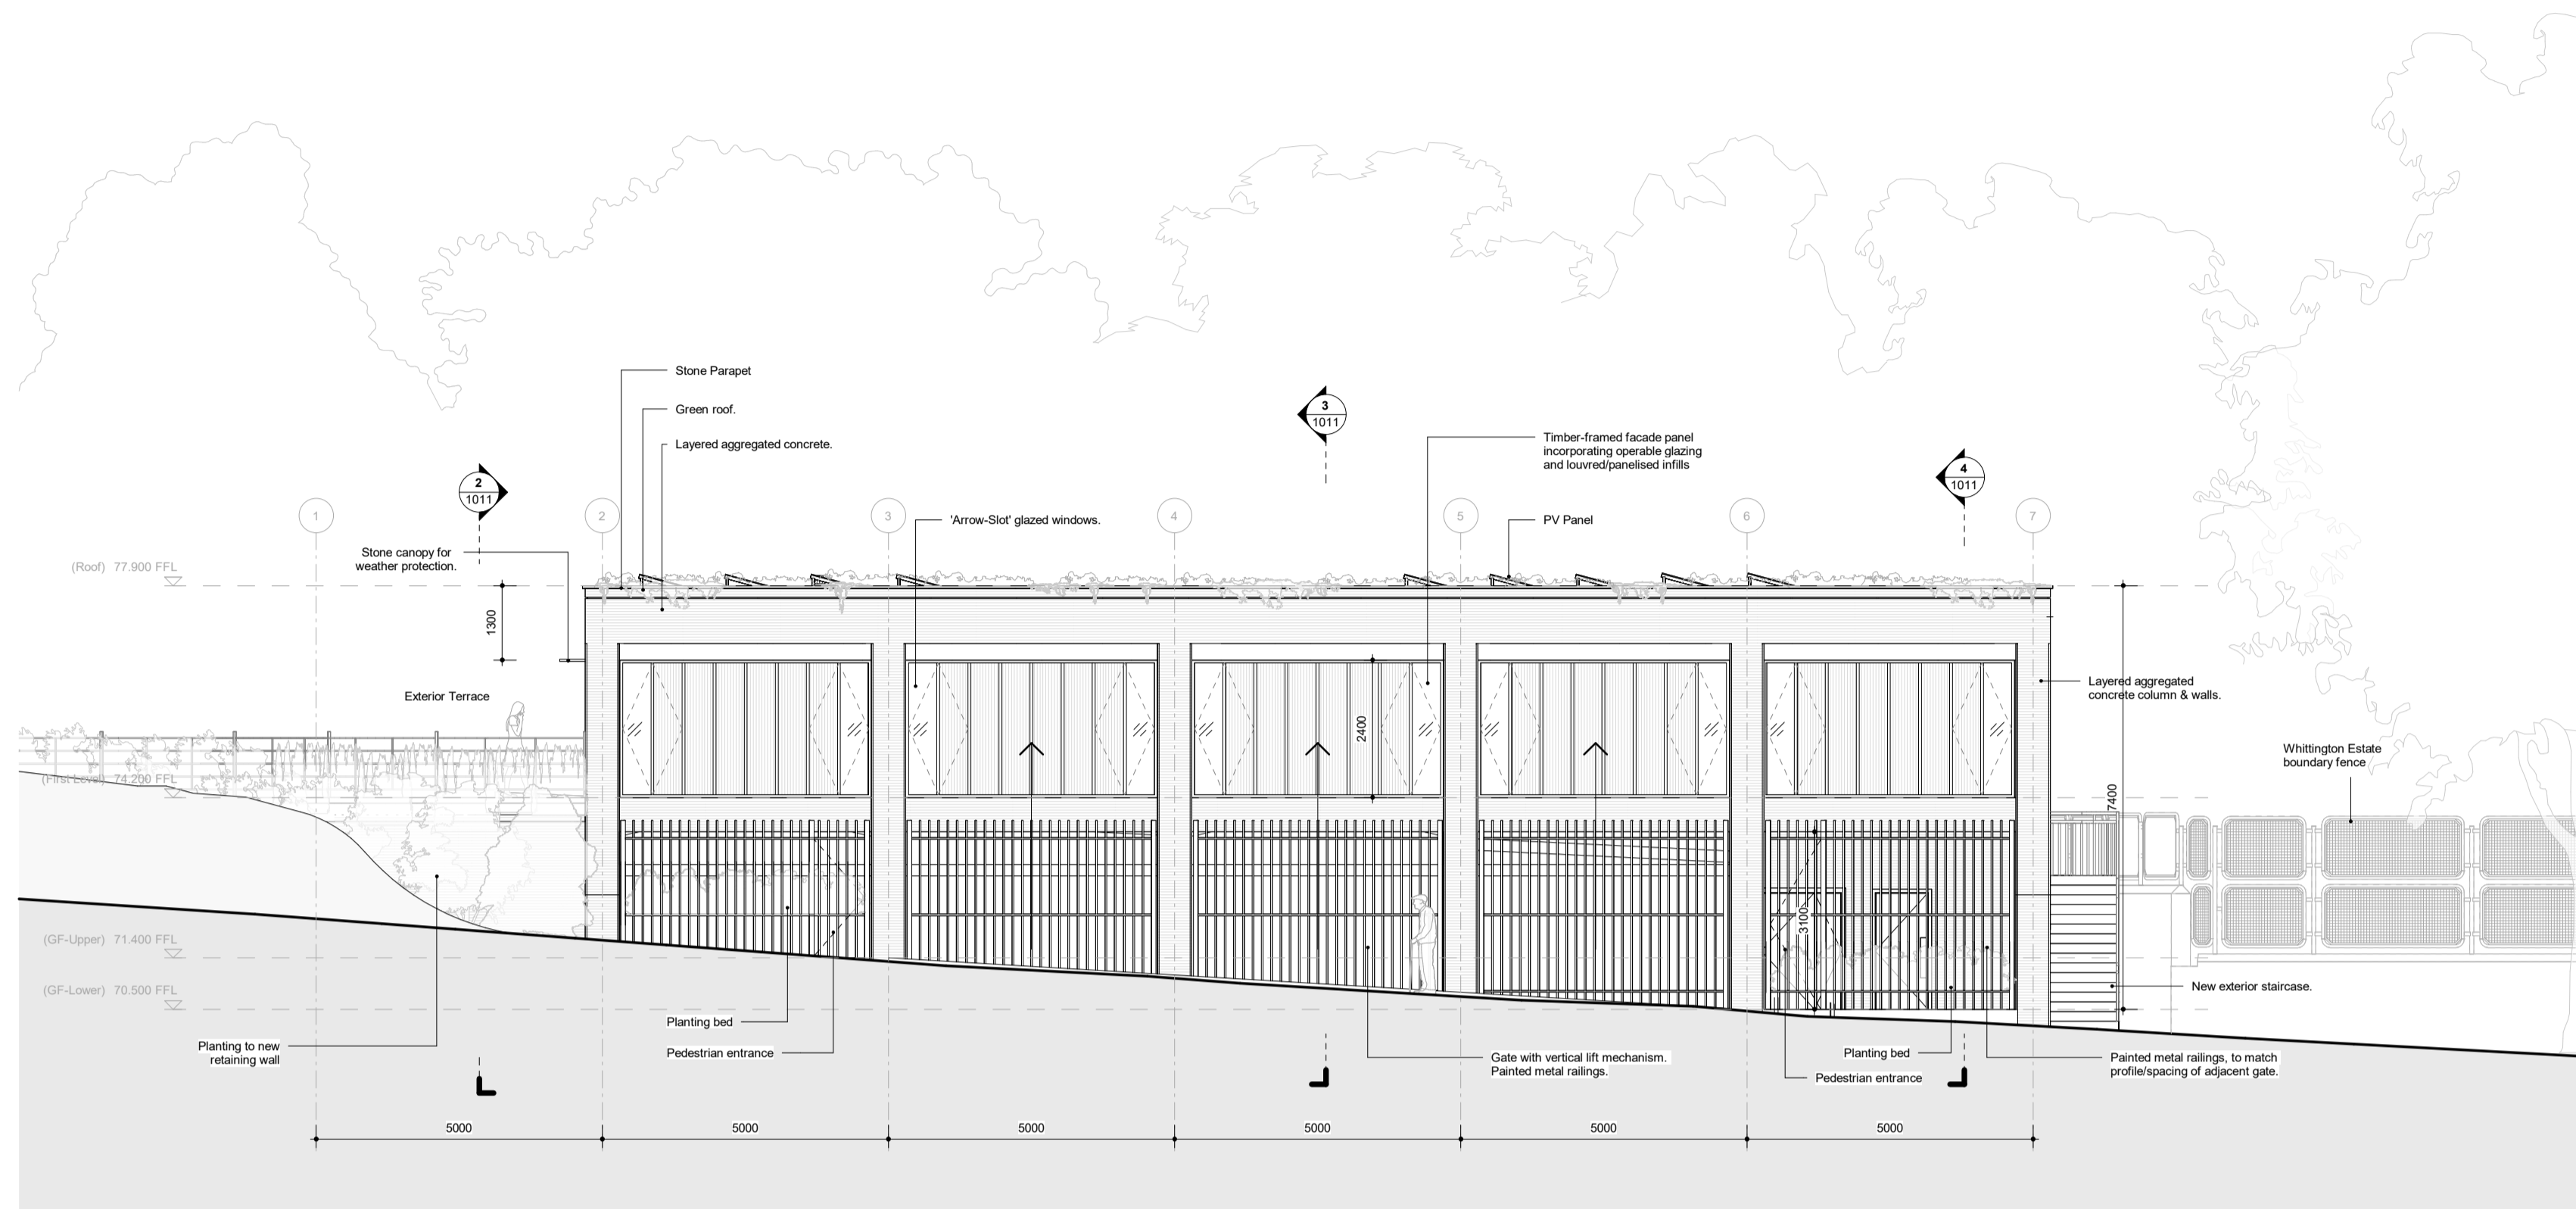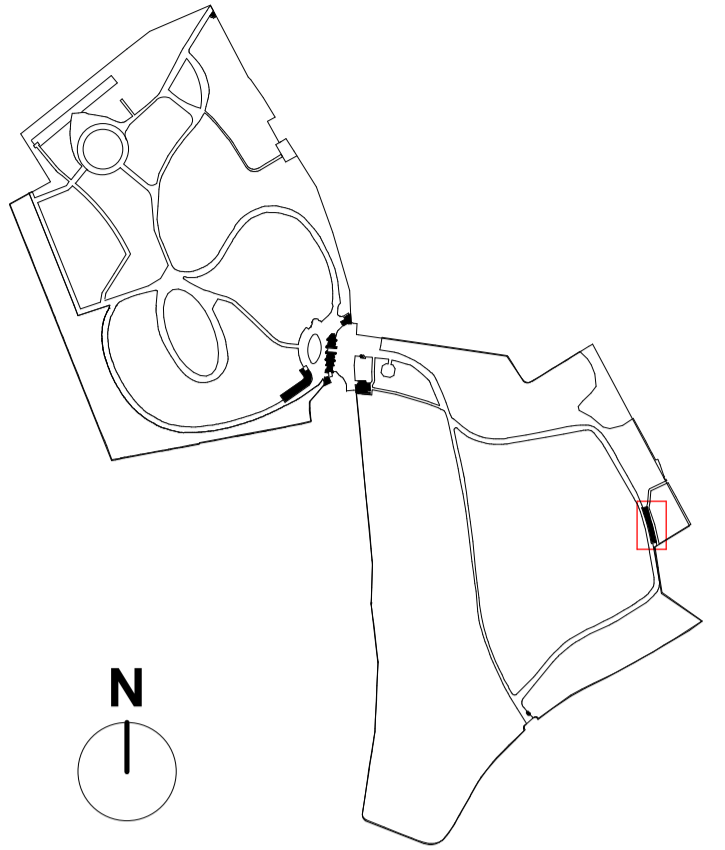


1 West Elevation - Gardener's Building  
1:100

Gardener's Building : Offices / Staff Spaces above & Vehicle storage below.

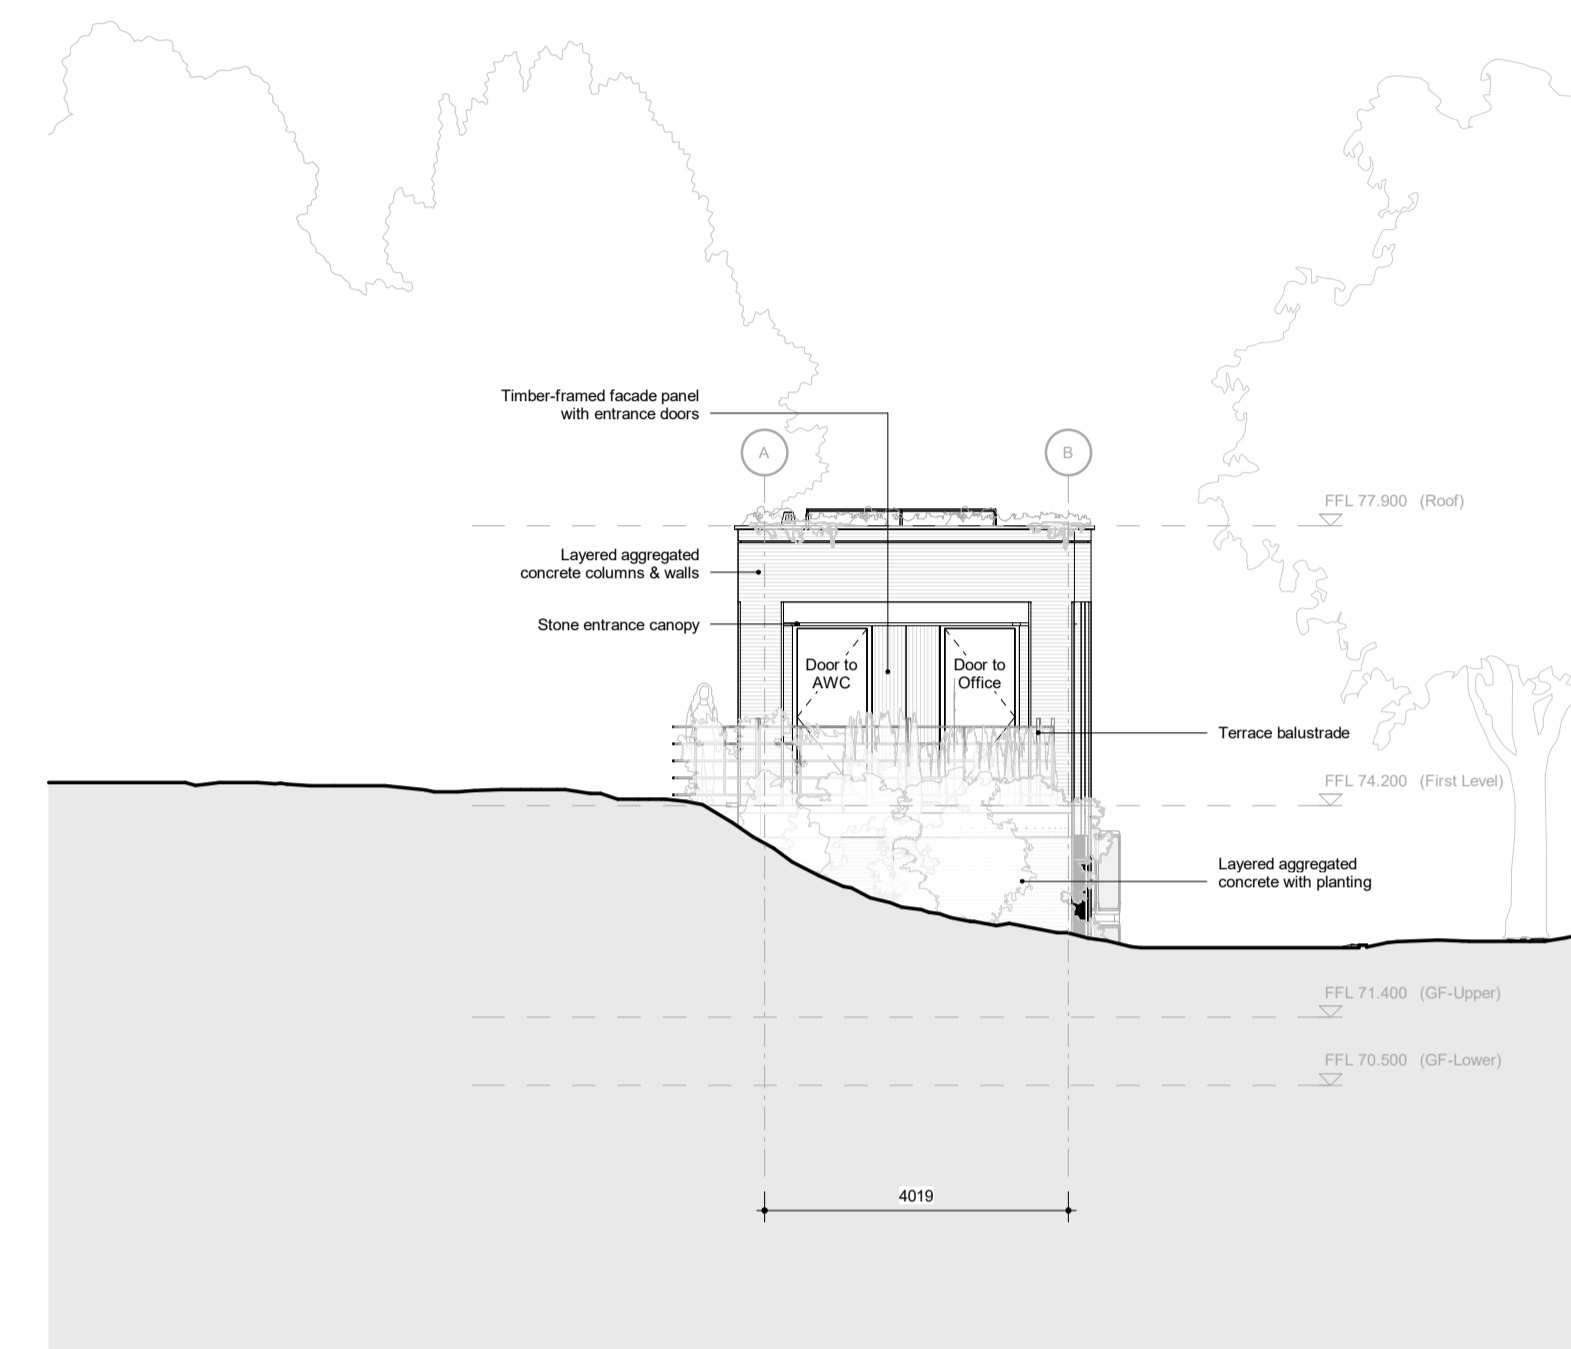


4 North Elevation - Gardener's Building  
1:100

Gardener's Building

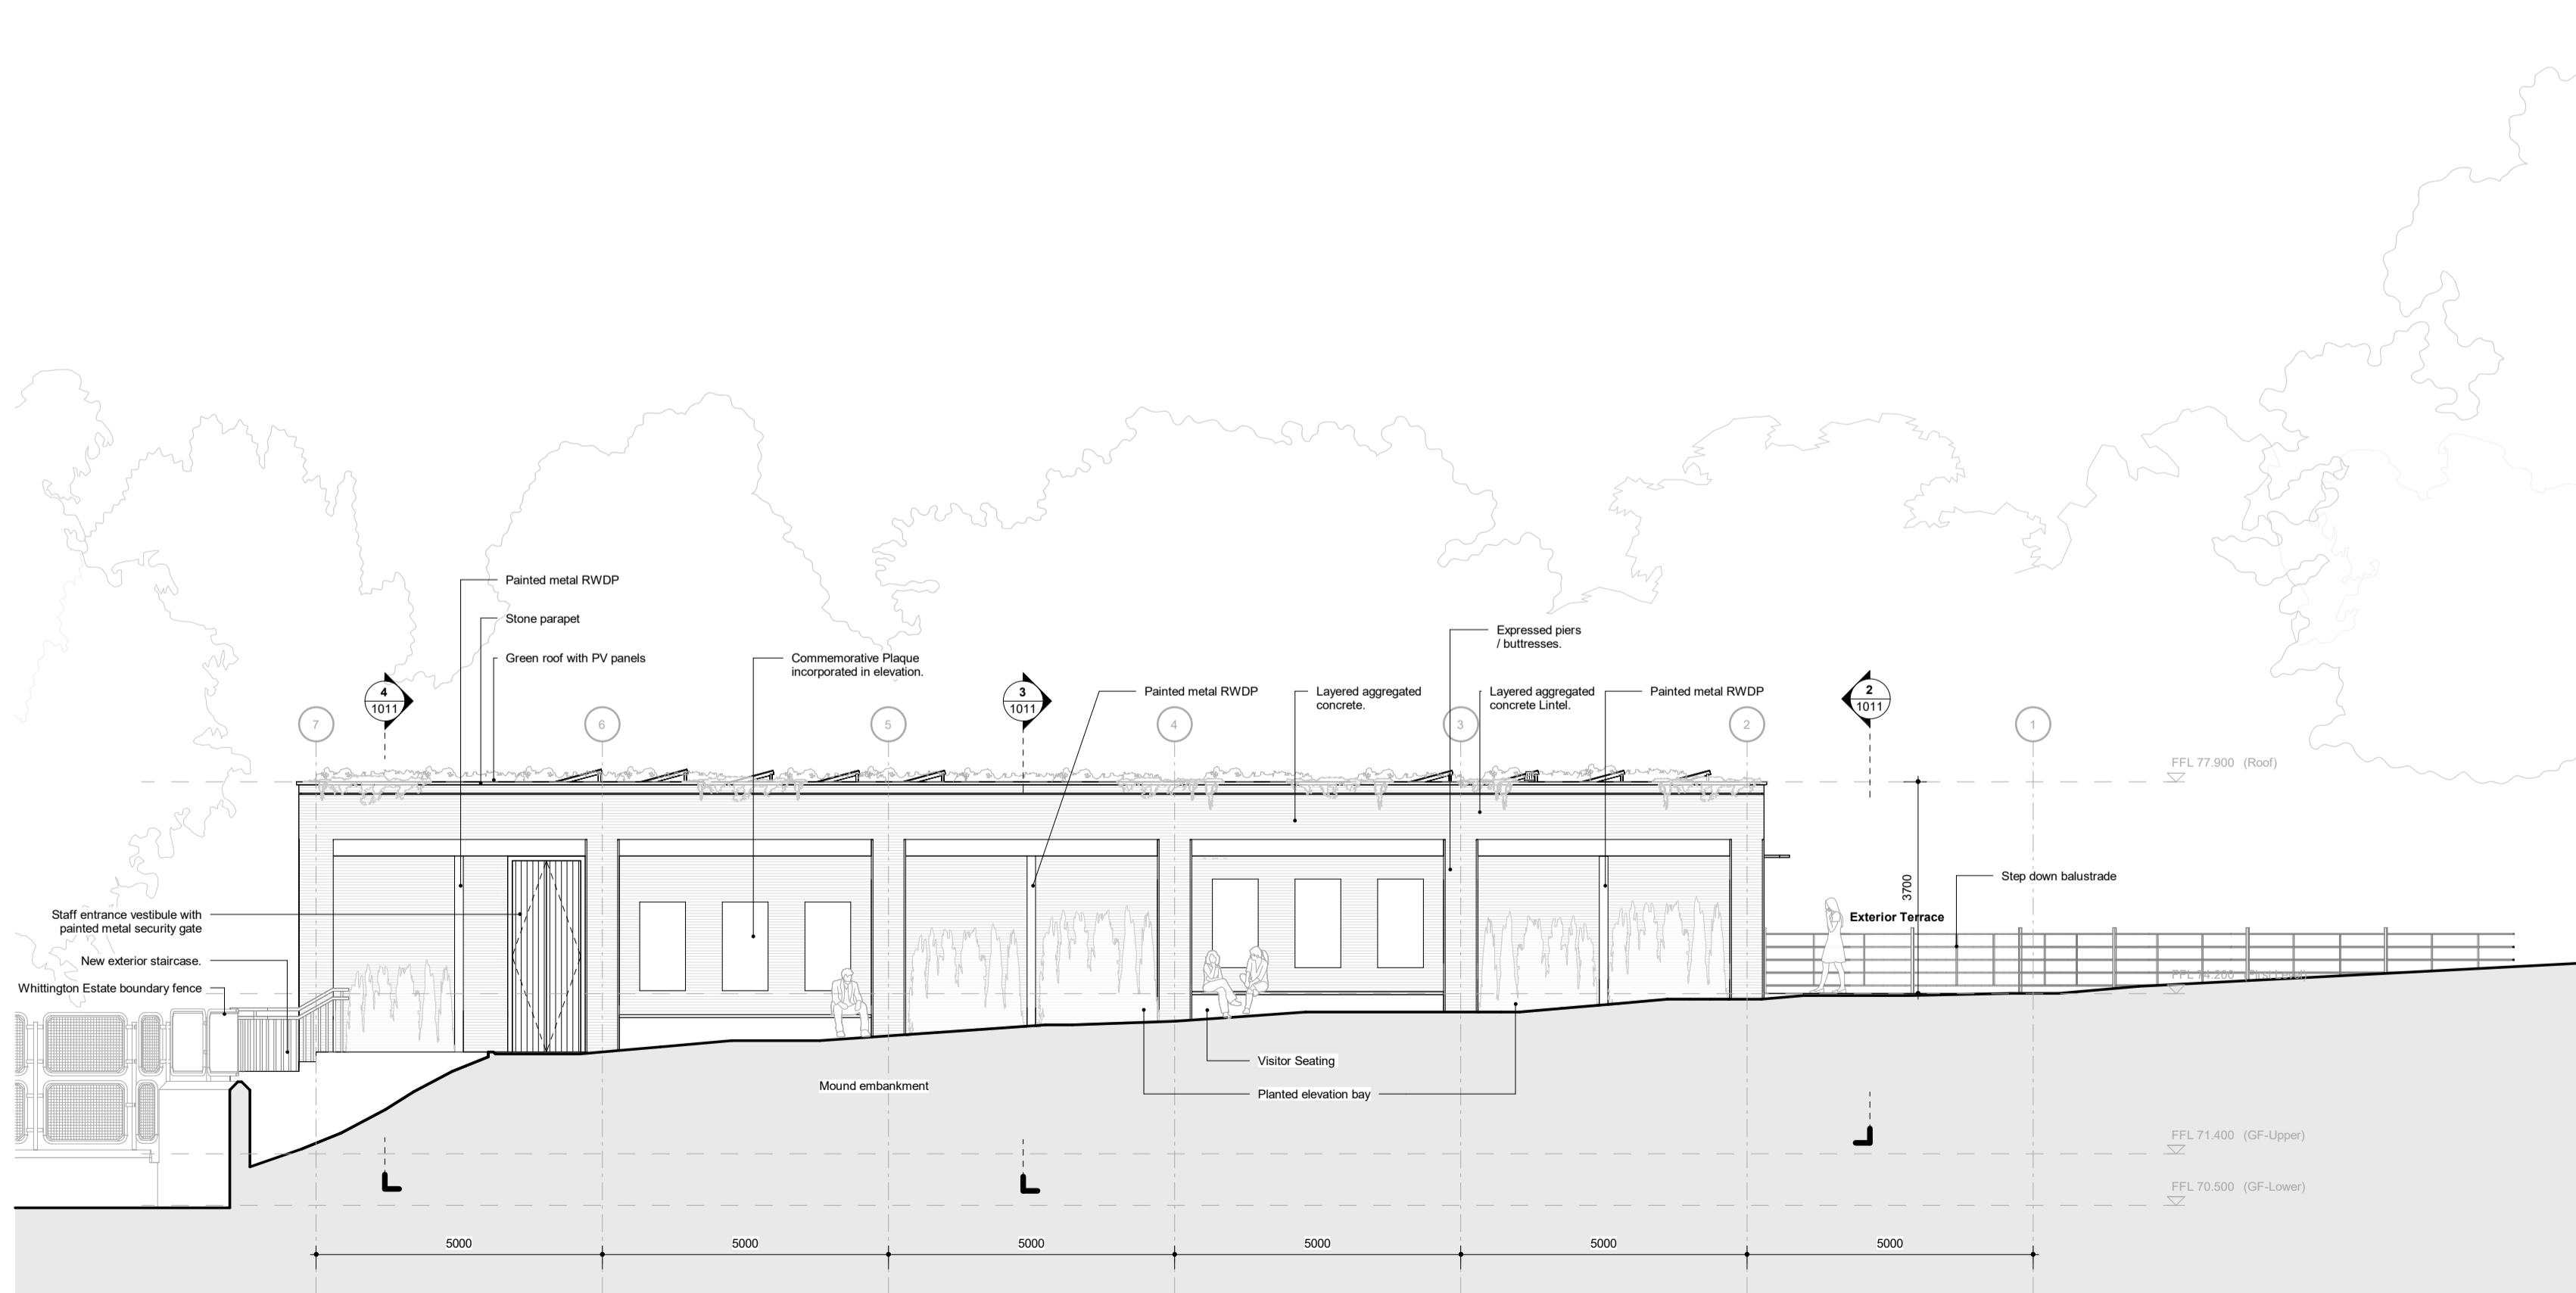

2 East Elevation - Gardener's Building  
1:100

Gardener's Building- East Elevation

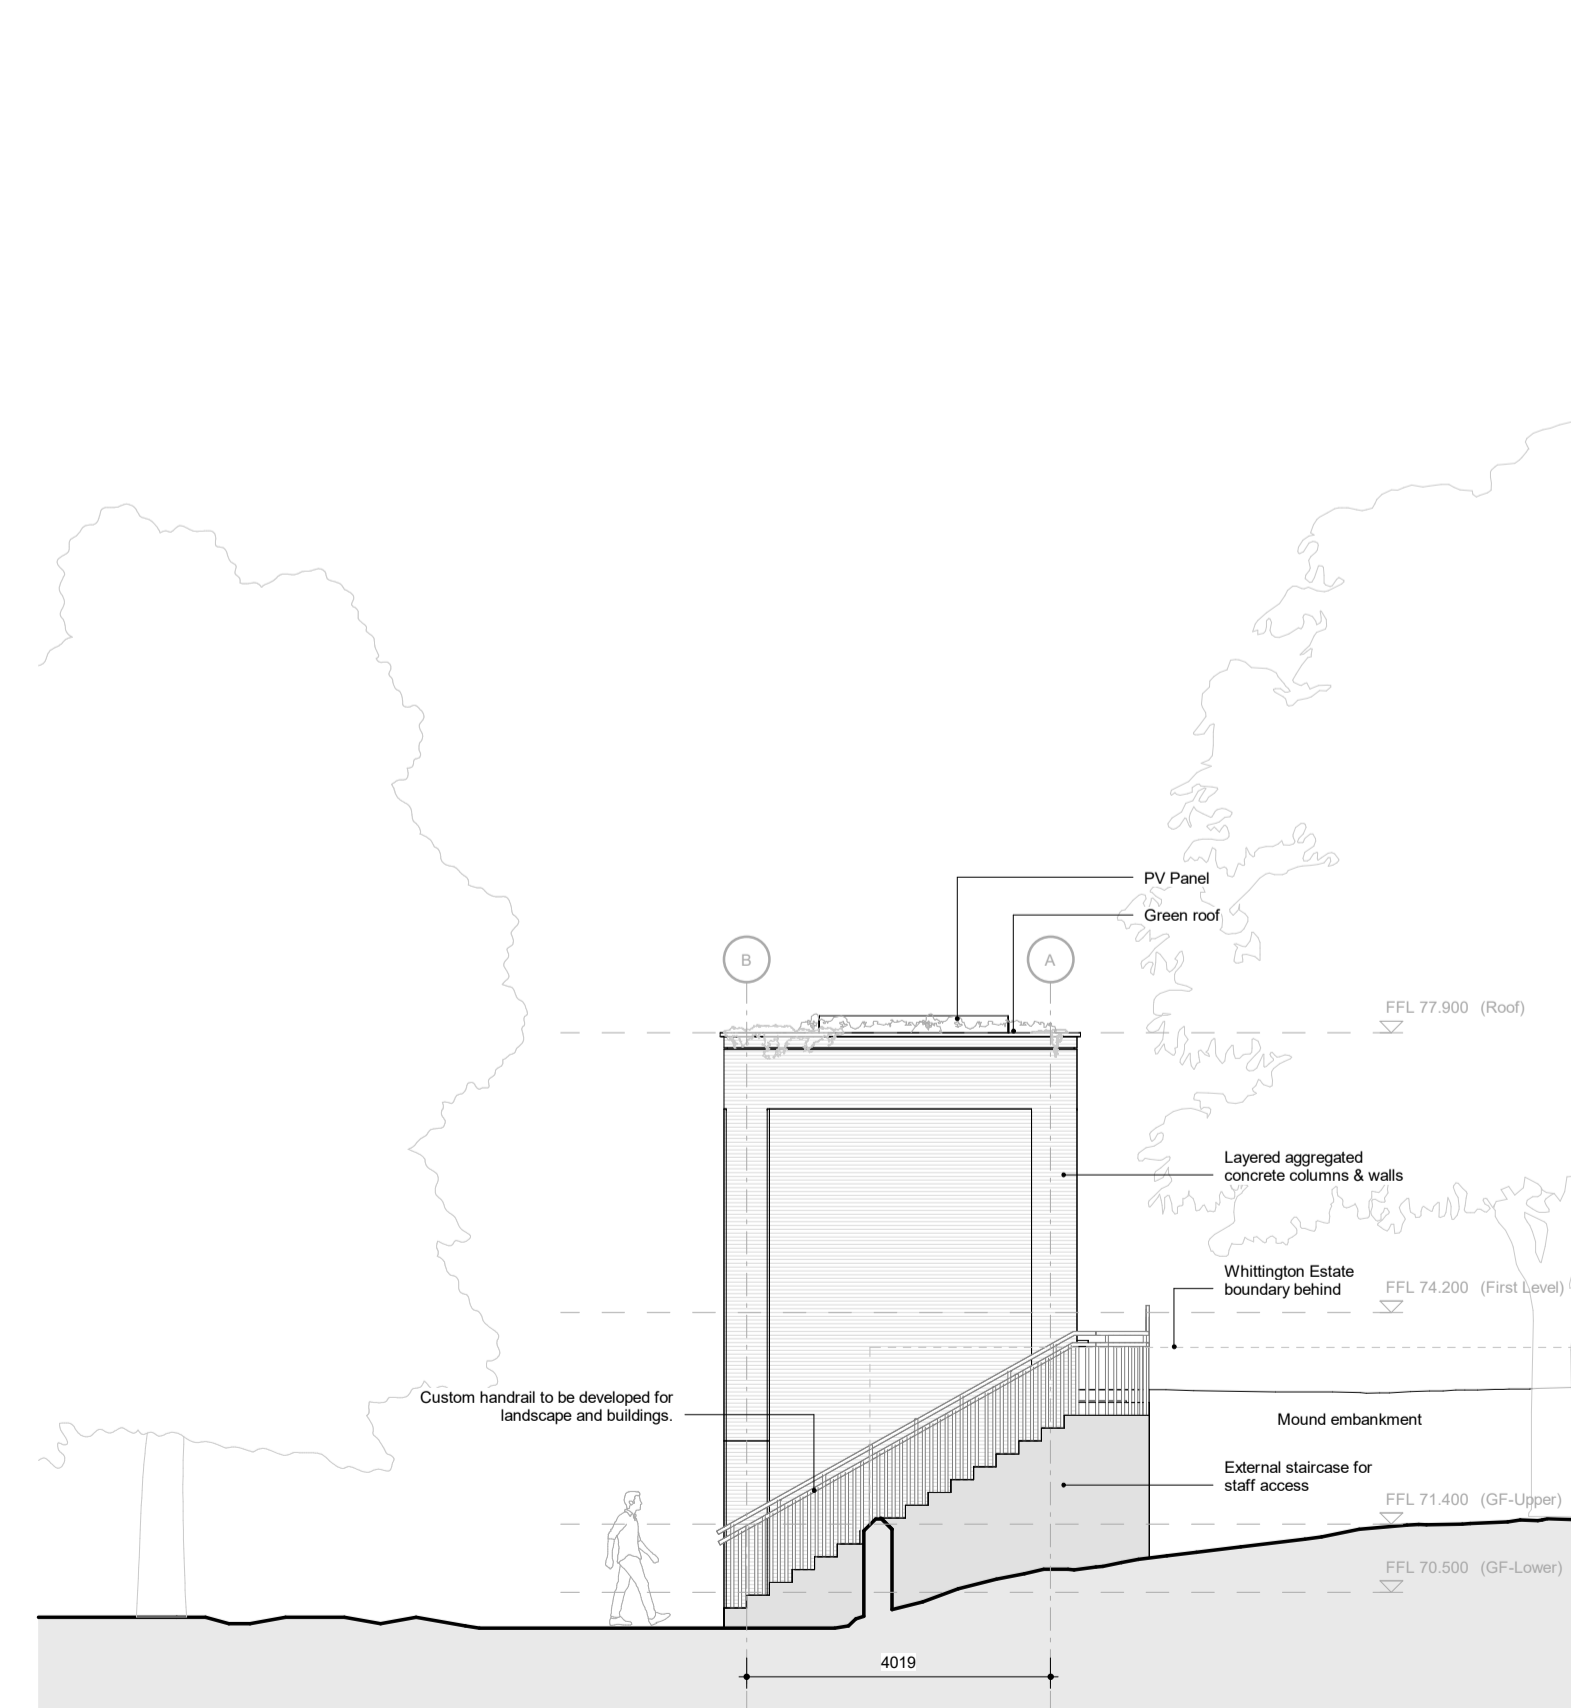

3 South Elevation  
1:100

Gardener's Building

General Notes:

- G1 All Levels are above Ordnance datum
- G2 Existing and Proposed Landscaping shown indicatively, drawing to be read in conjunction with Landscape Designers documentation.

© Crown copyright and database rights 2024 OS Licence - 100035409

Scale at 1:100



Do not scale from drawing. Use figured dimensions only

Date	Rev	Description	Approved by
08/11/2024	P01	Highgate Cemetery - Planning Issue	AA

**HOPKINS ARCHITECTS**

27 Broadley Terrace  
London  
NW1 6LG  
+44(0)20 7724 1751  
mail@hopkins.co.uk  
www.hopkins.co.uk  
© Hopkins Architects Limited Registered in England number: 11779559

Project Highgate Cemetery HAL Code HGC



Subject Project 6 - Gardener's Building Elevations

Status Description **FOR PLANNING**


Scale at ISO A1 1:100 Status **S3** Revision **P01**

Document Name HGC-HAL-GB-ZZ-DR-A- Sequence Number **1012**

SITE LOCATION PLAN - HIGHGATE CEMETERY

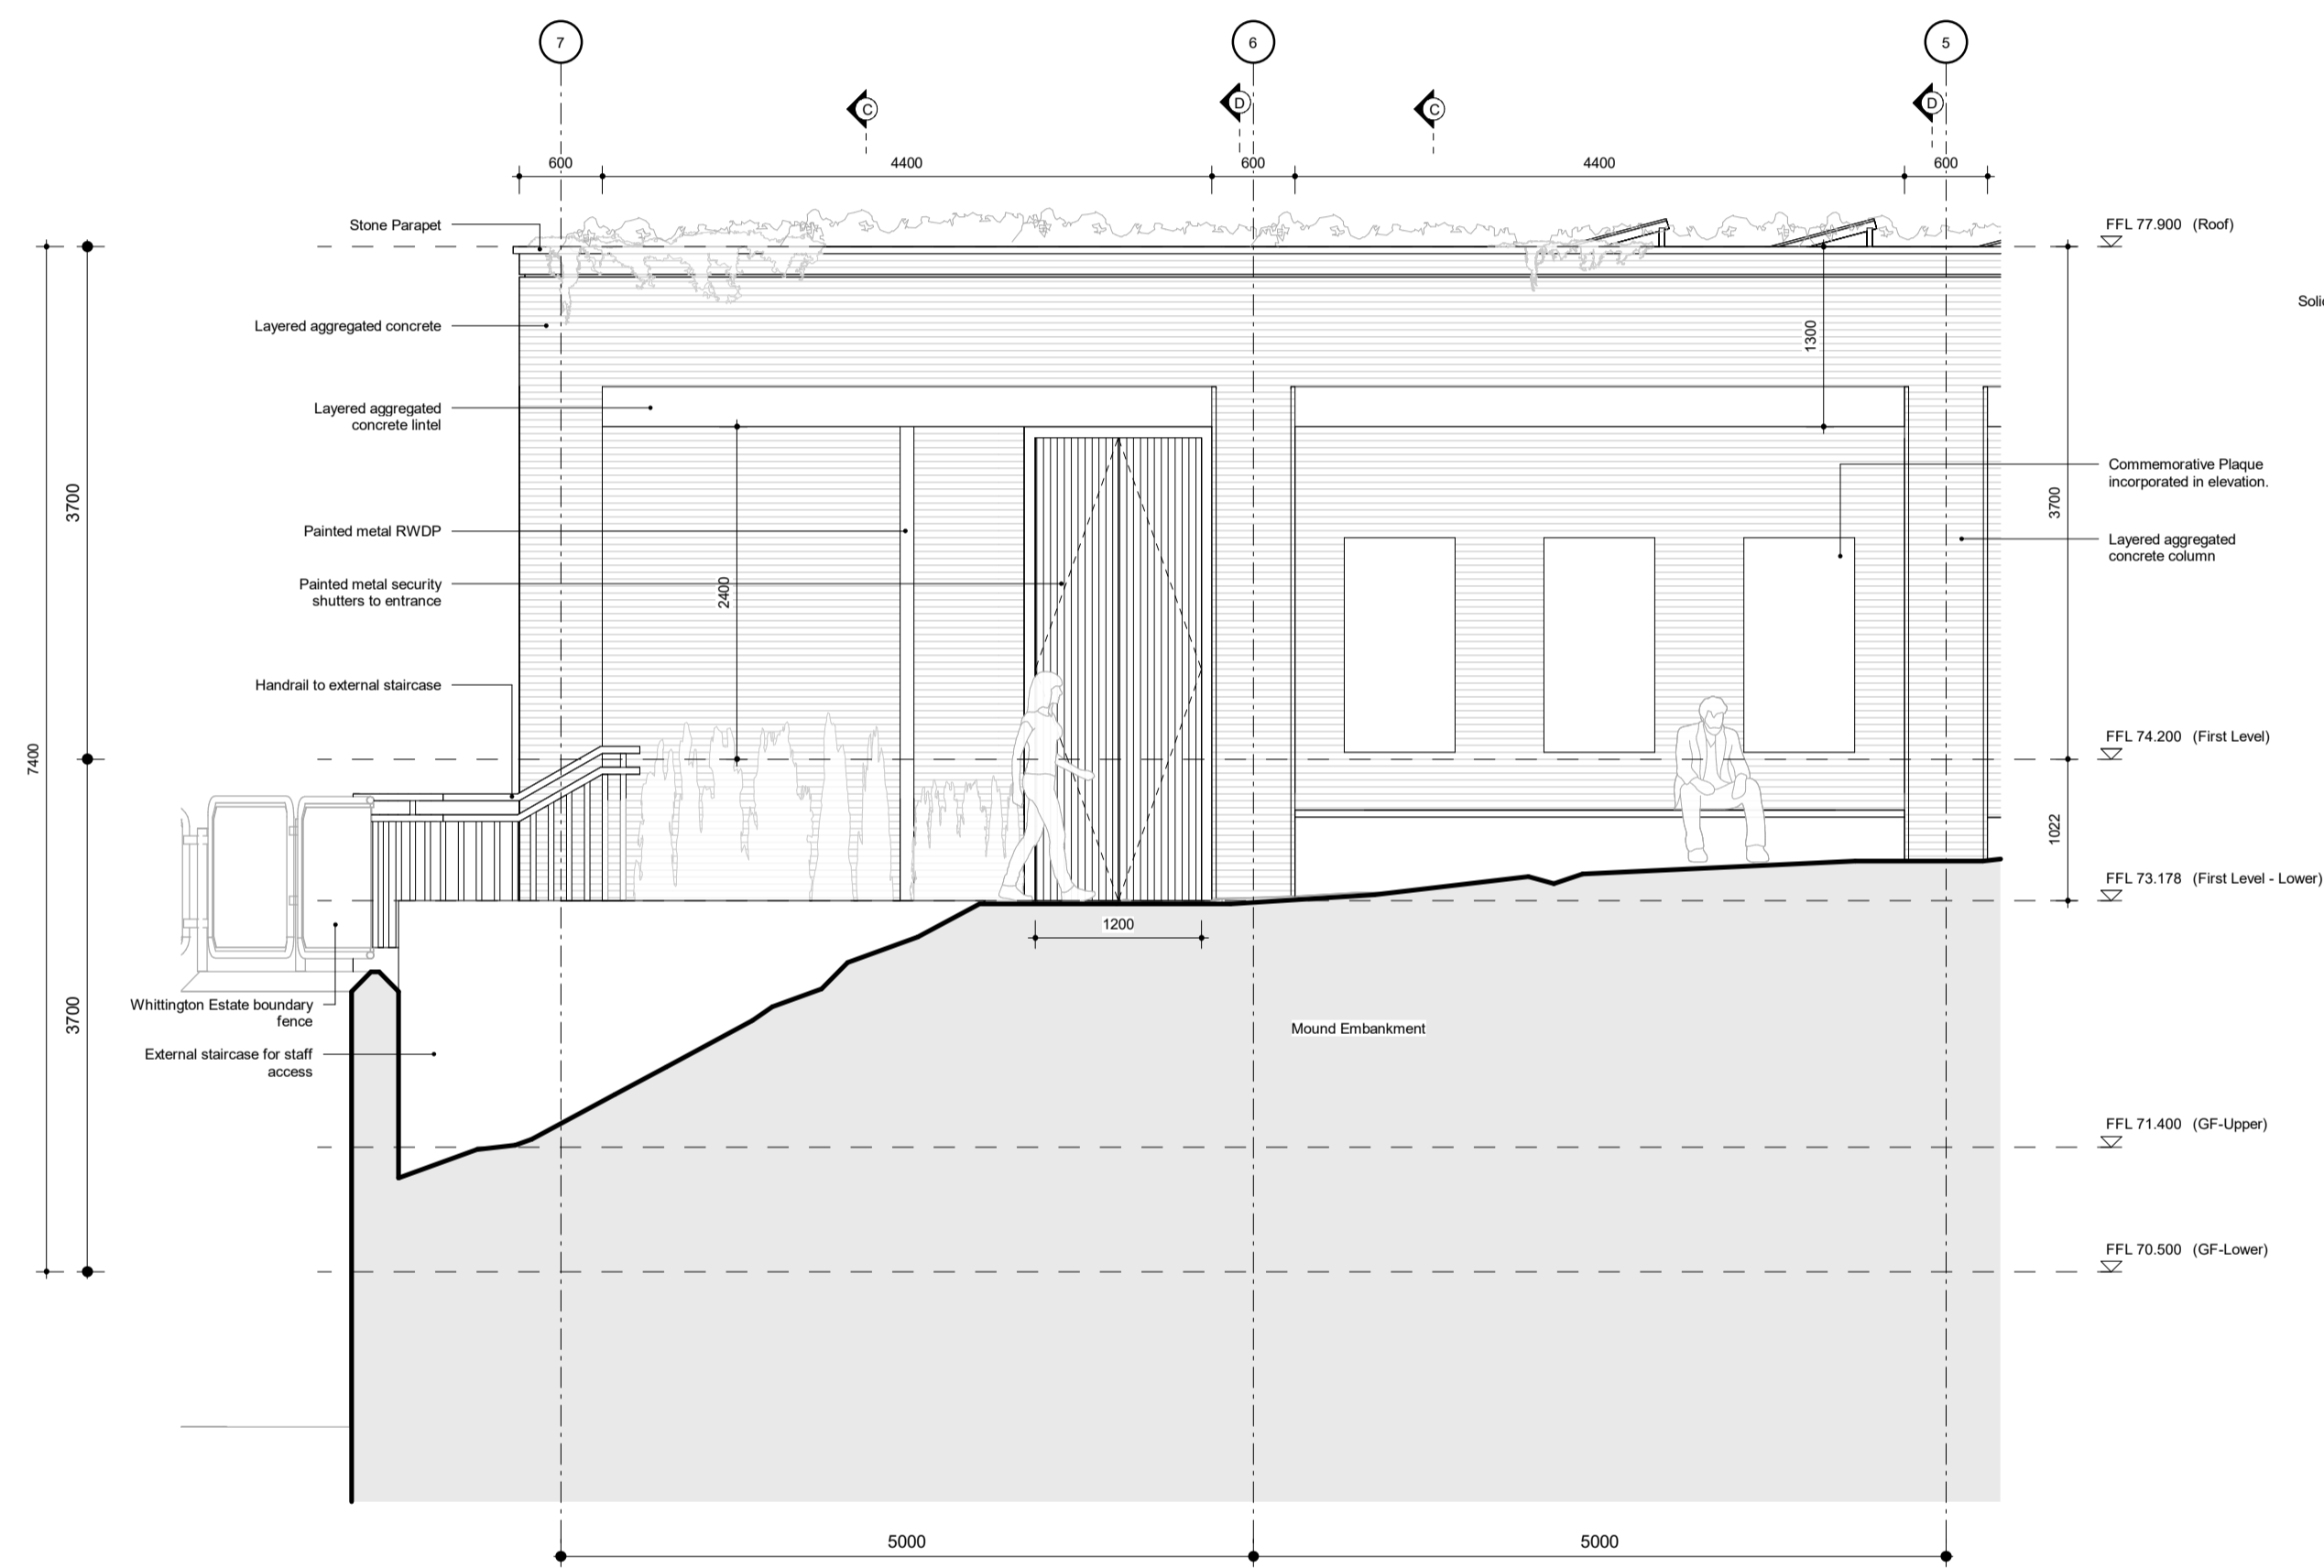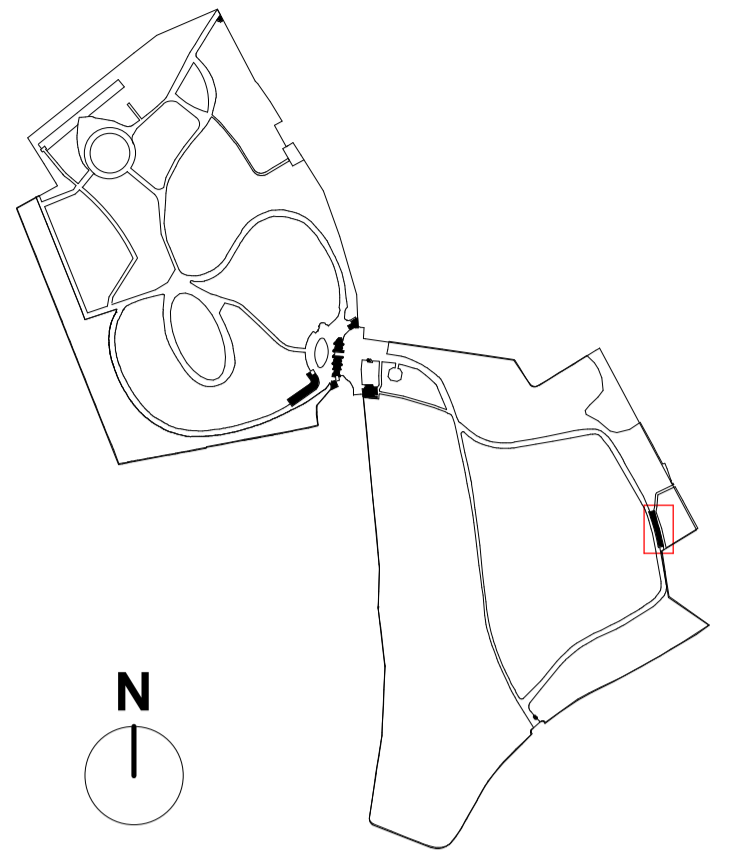

1 East Elevation - Enlarged Arrangement  
1:50

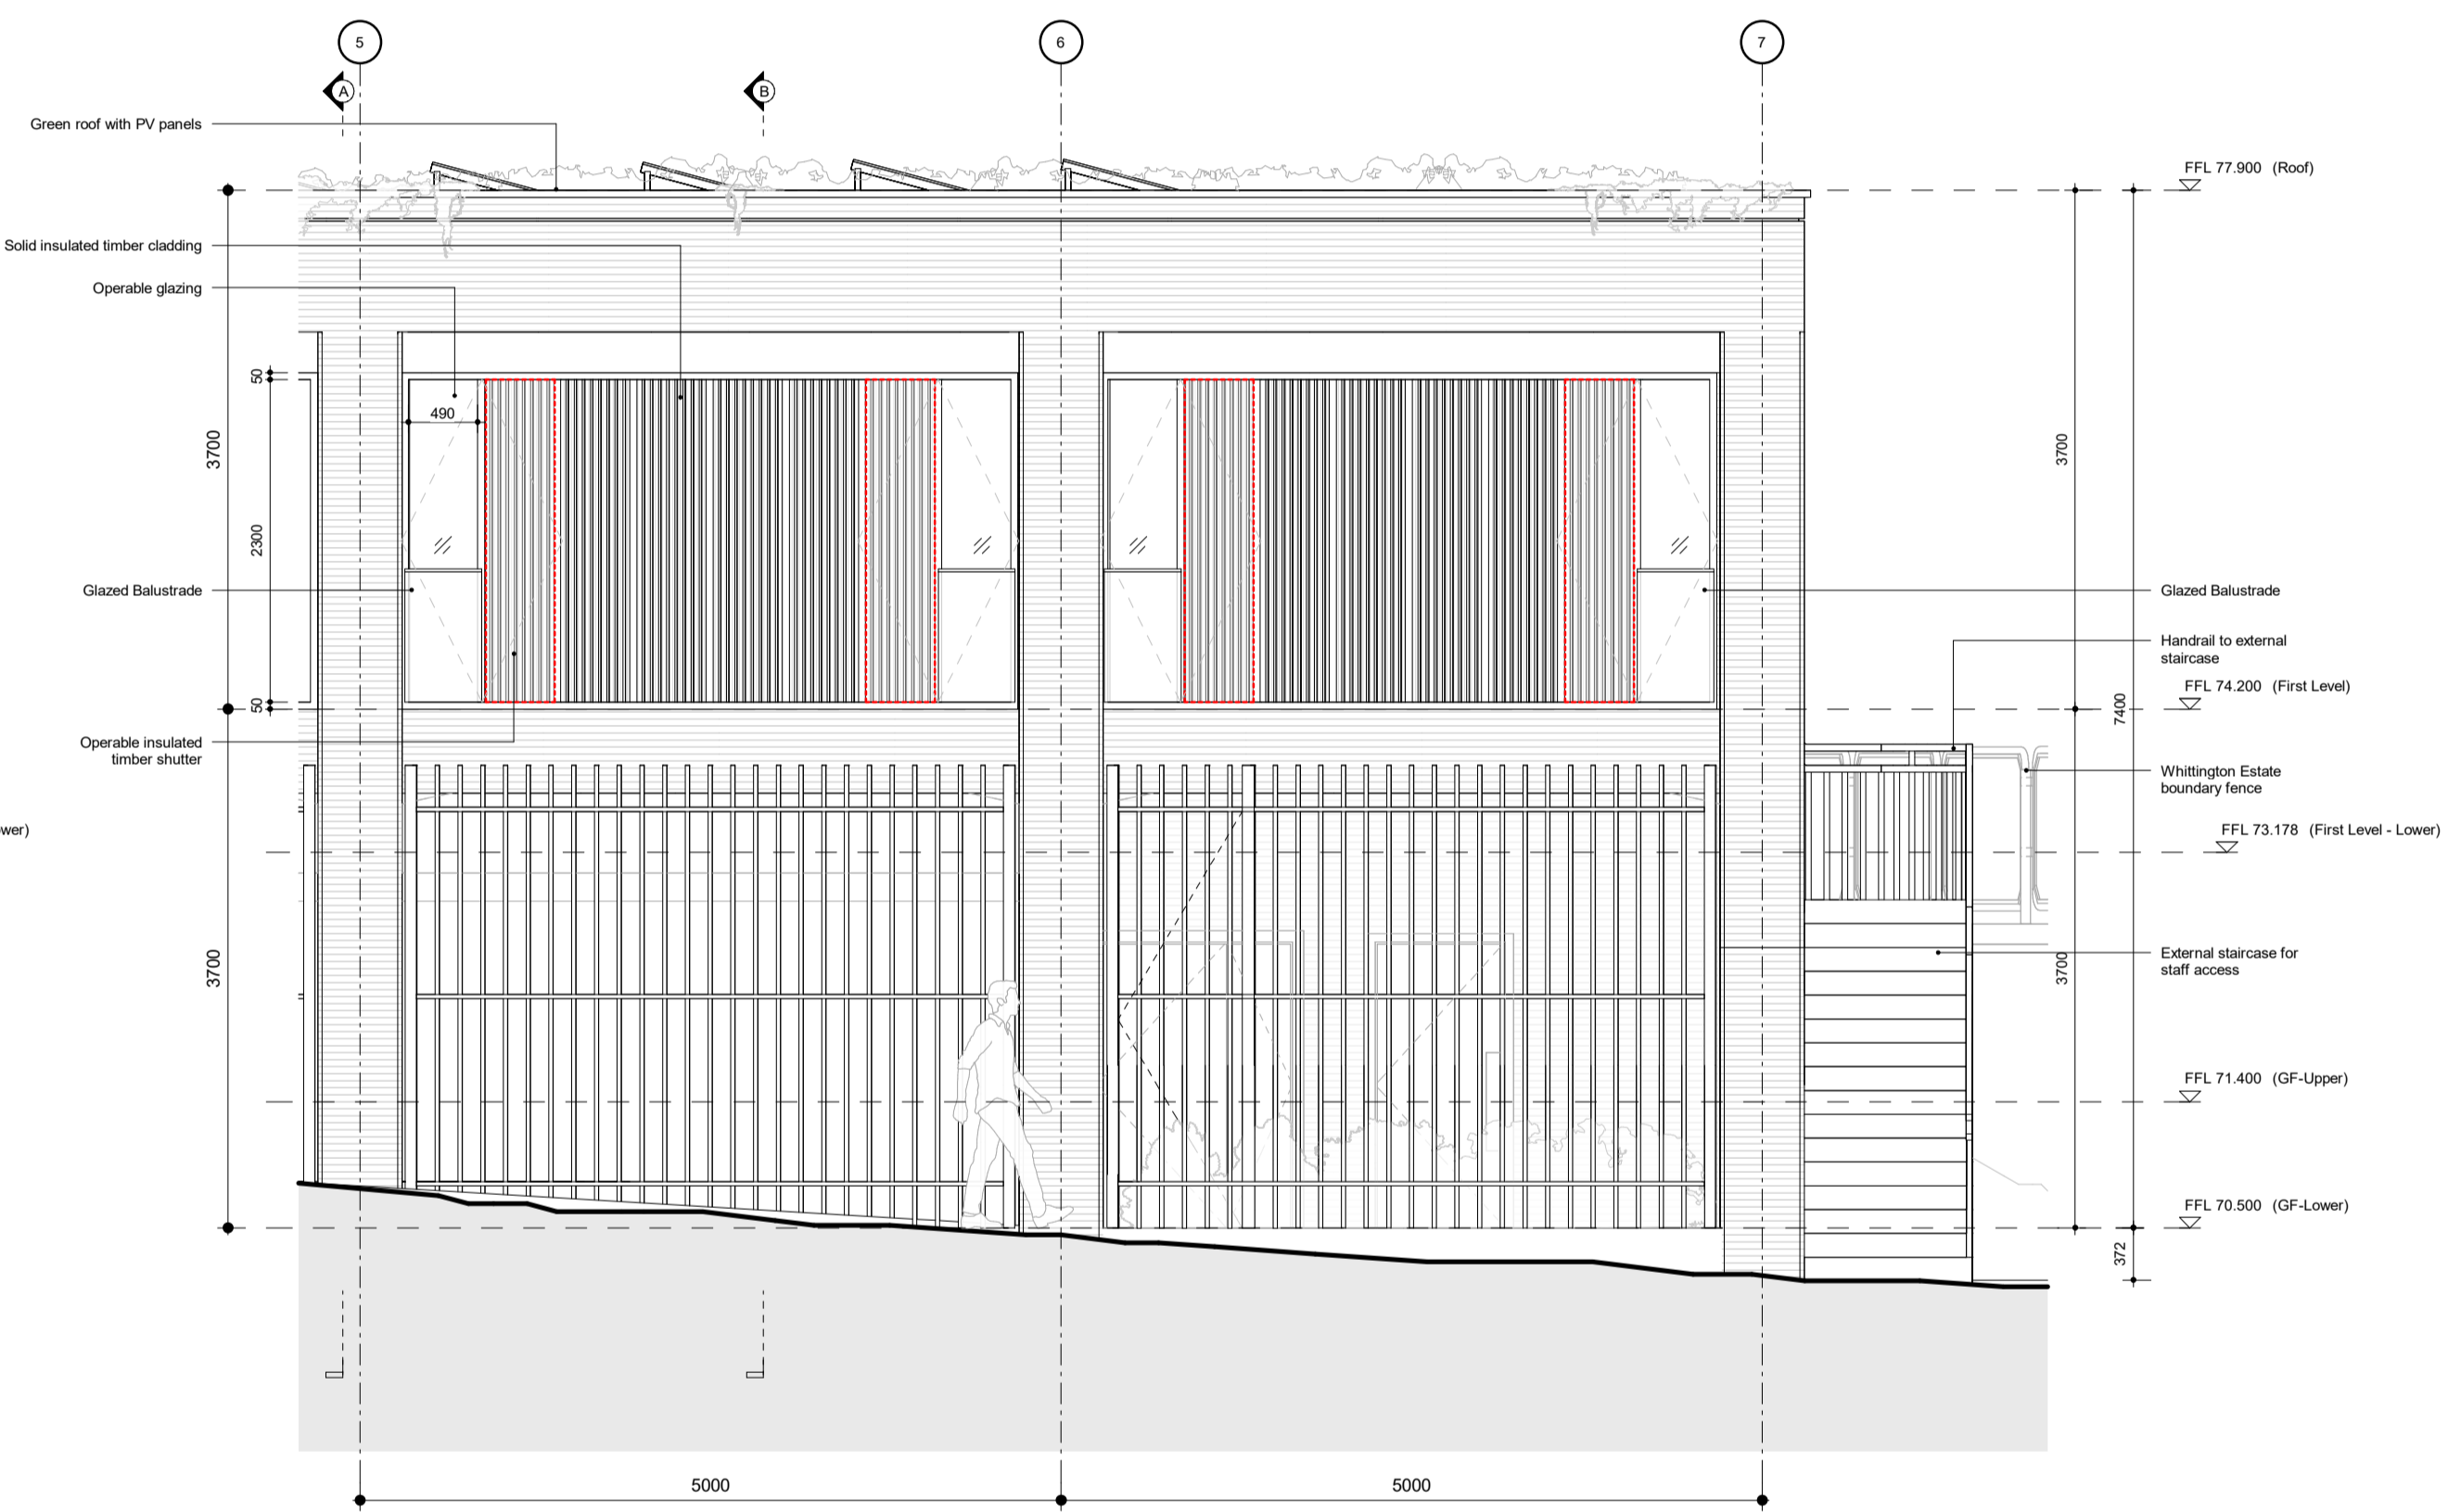

2 West Elevation - Enlarged Arrangement  
1:50

General Notes:

- G1 All Levels are above ordnance datum
- G2 Existing and Proposed Landscaping shown indicatively, drawing to be read in conjunction with Landscape Designers documentation.

© Crown copyright and database rights 2024 OS Licence - 100035409

Scale at 1:50



Do not scale from drawing. Use figured dimensions only

Date	Rev	Description	Approved by
08/11/2024	P01	Highgate Cemetery - Planning Issue	AA

# HOPKINS ARCHITECTS

27 Broadley Terrace  
London  
NW1 6LG

+44(0)20 7724 1751  
mail@hopkins.co.uk  
www.hopkins.co.uk

© Hopkins Architects Limited Registered in England number: 11779559

Project	Highgate Cemetery	HAL Code	HGC
Subject	Project 6 - Gardeners' Building Enlarged Elevations		
Status Description	<b>FOR PLANNING</b>		
Scale at ISO A1	As indicated	Status	<b>S3</b>
Revision		Revision	<b>P01</b>
Document Name	HGC-HAL-GB-ZZ-DR-A-	Sequence Number	<b>1013</b>