




1 South Lodge - Proposed Ground Floor Plan
1:50

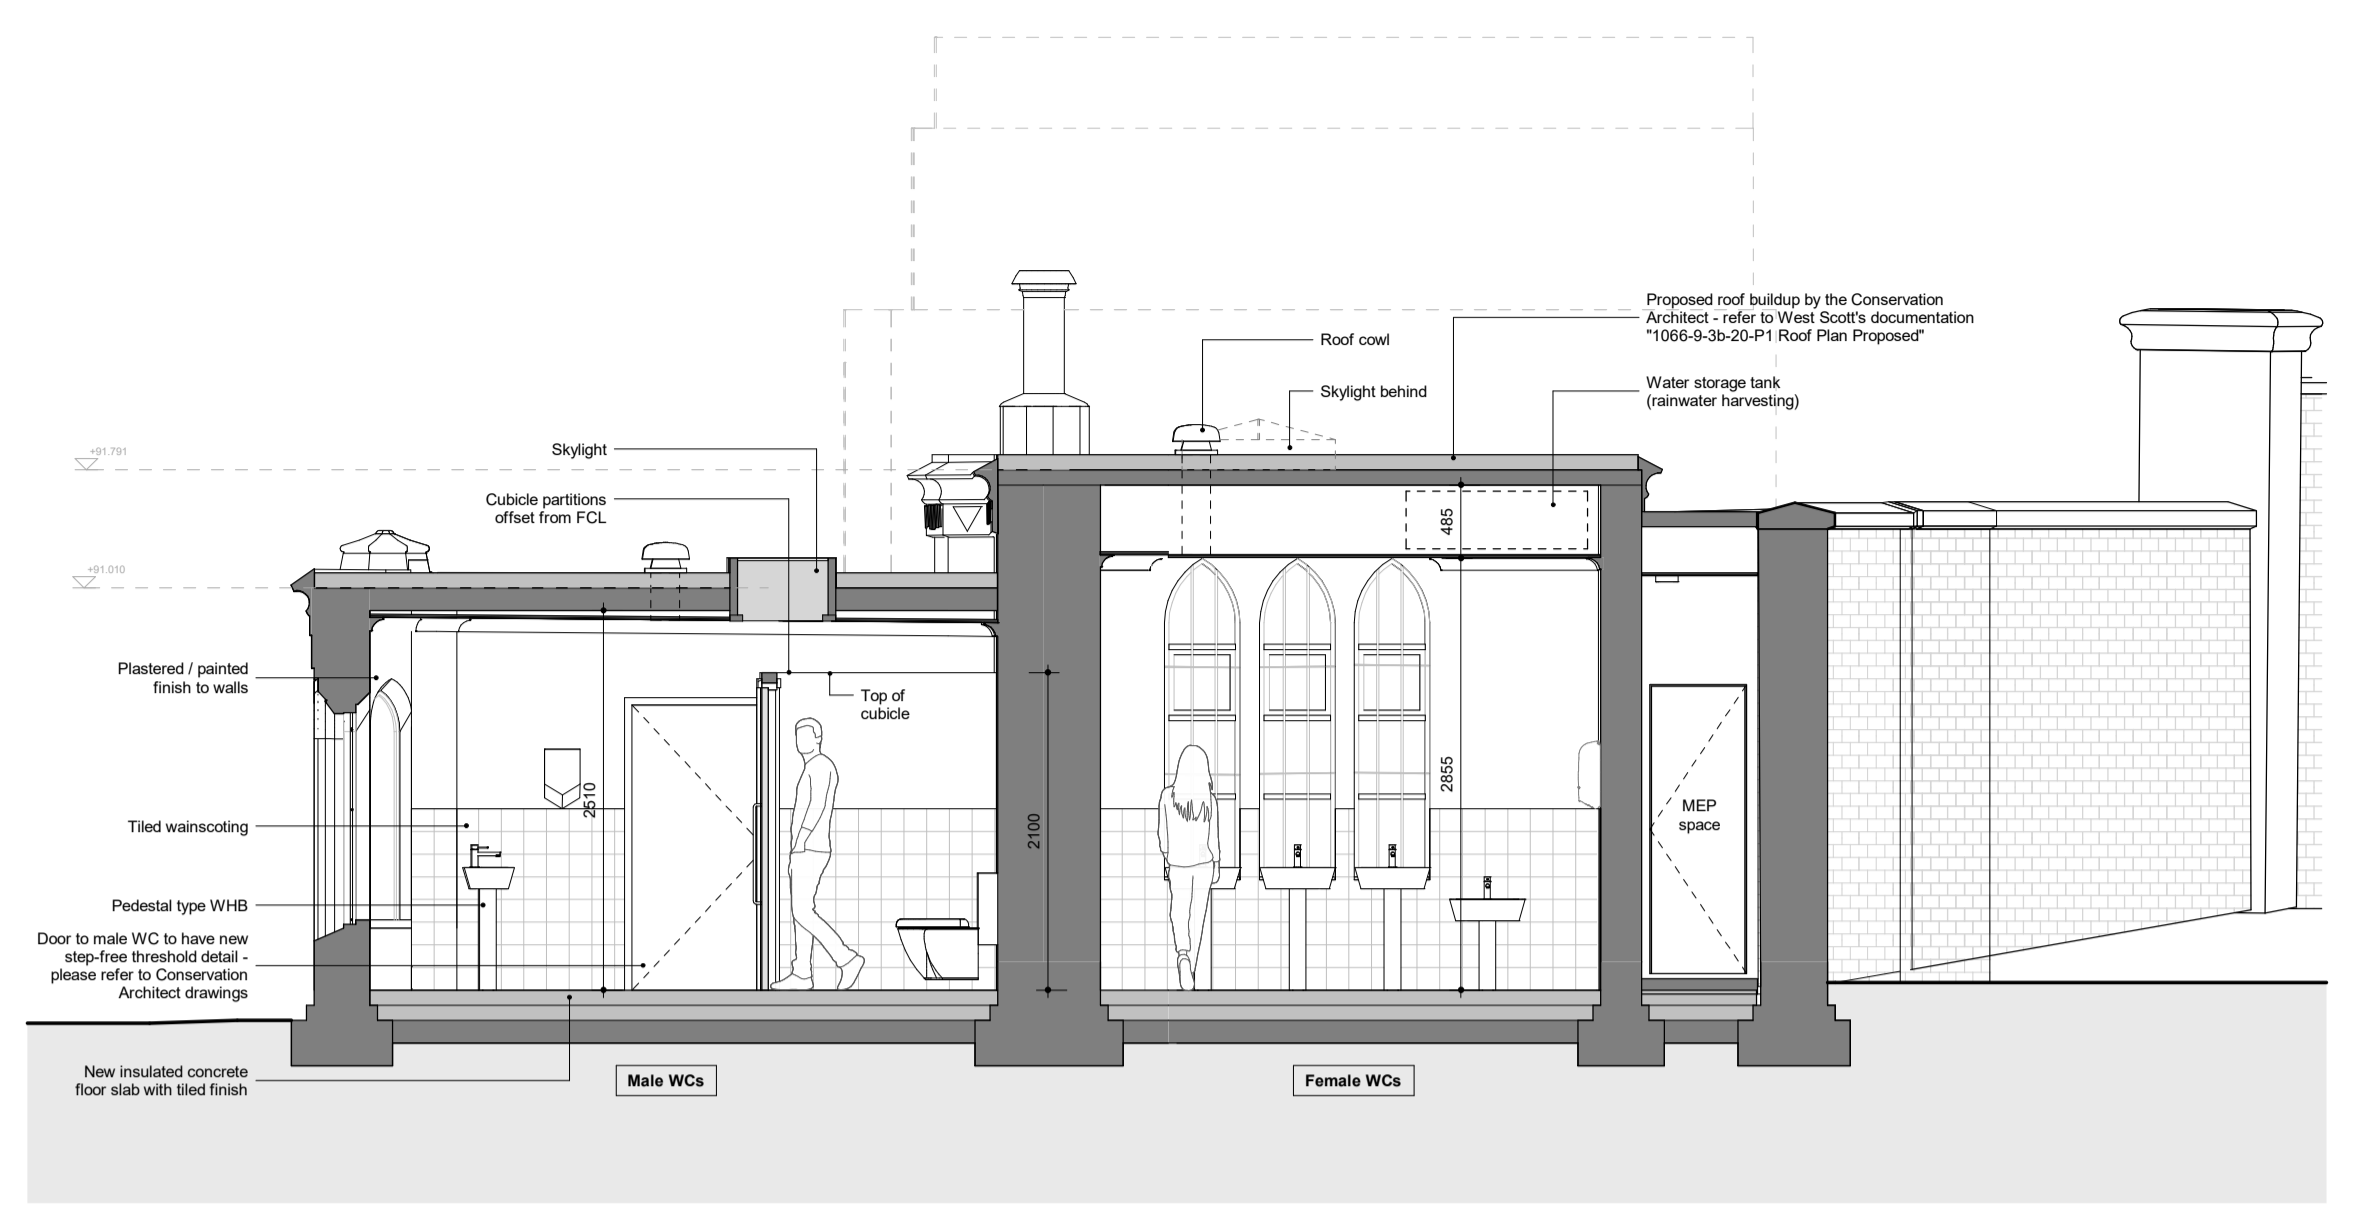


3 South Lodge - Proposed Section
1:50

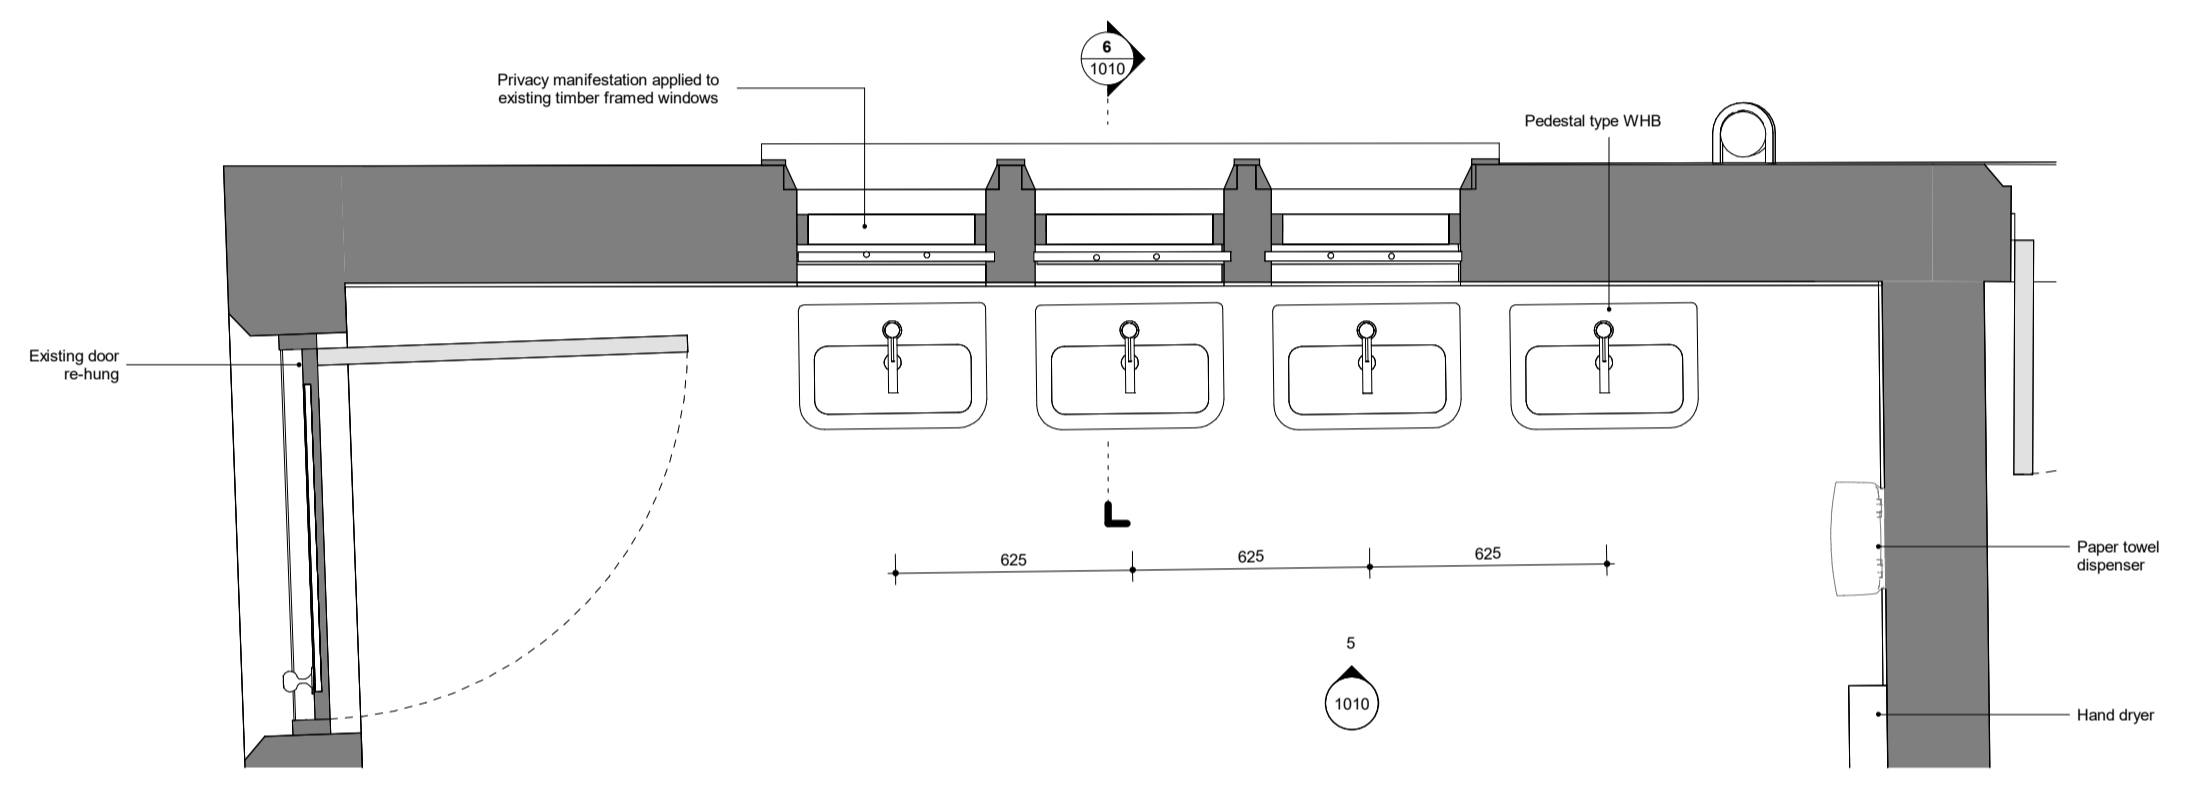


4 South Lodge - Proposed Ground Floor Plan - Female Toilet Vanity
1:20

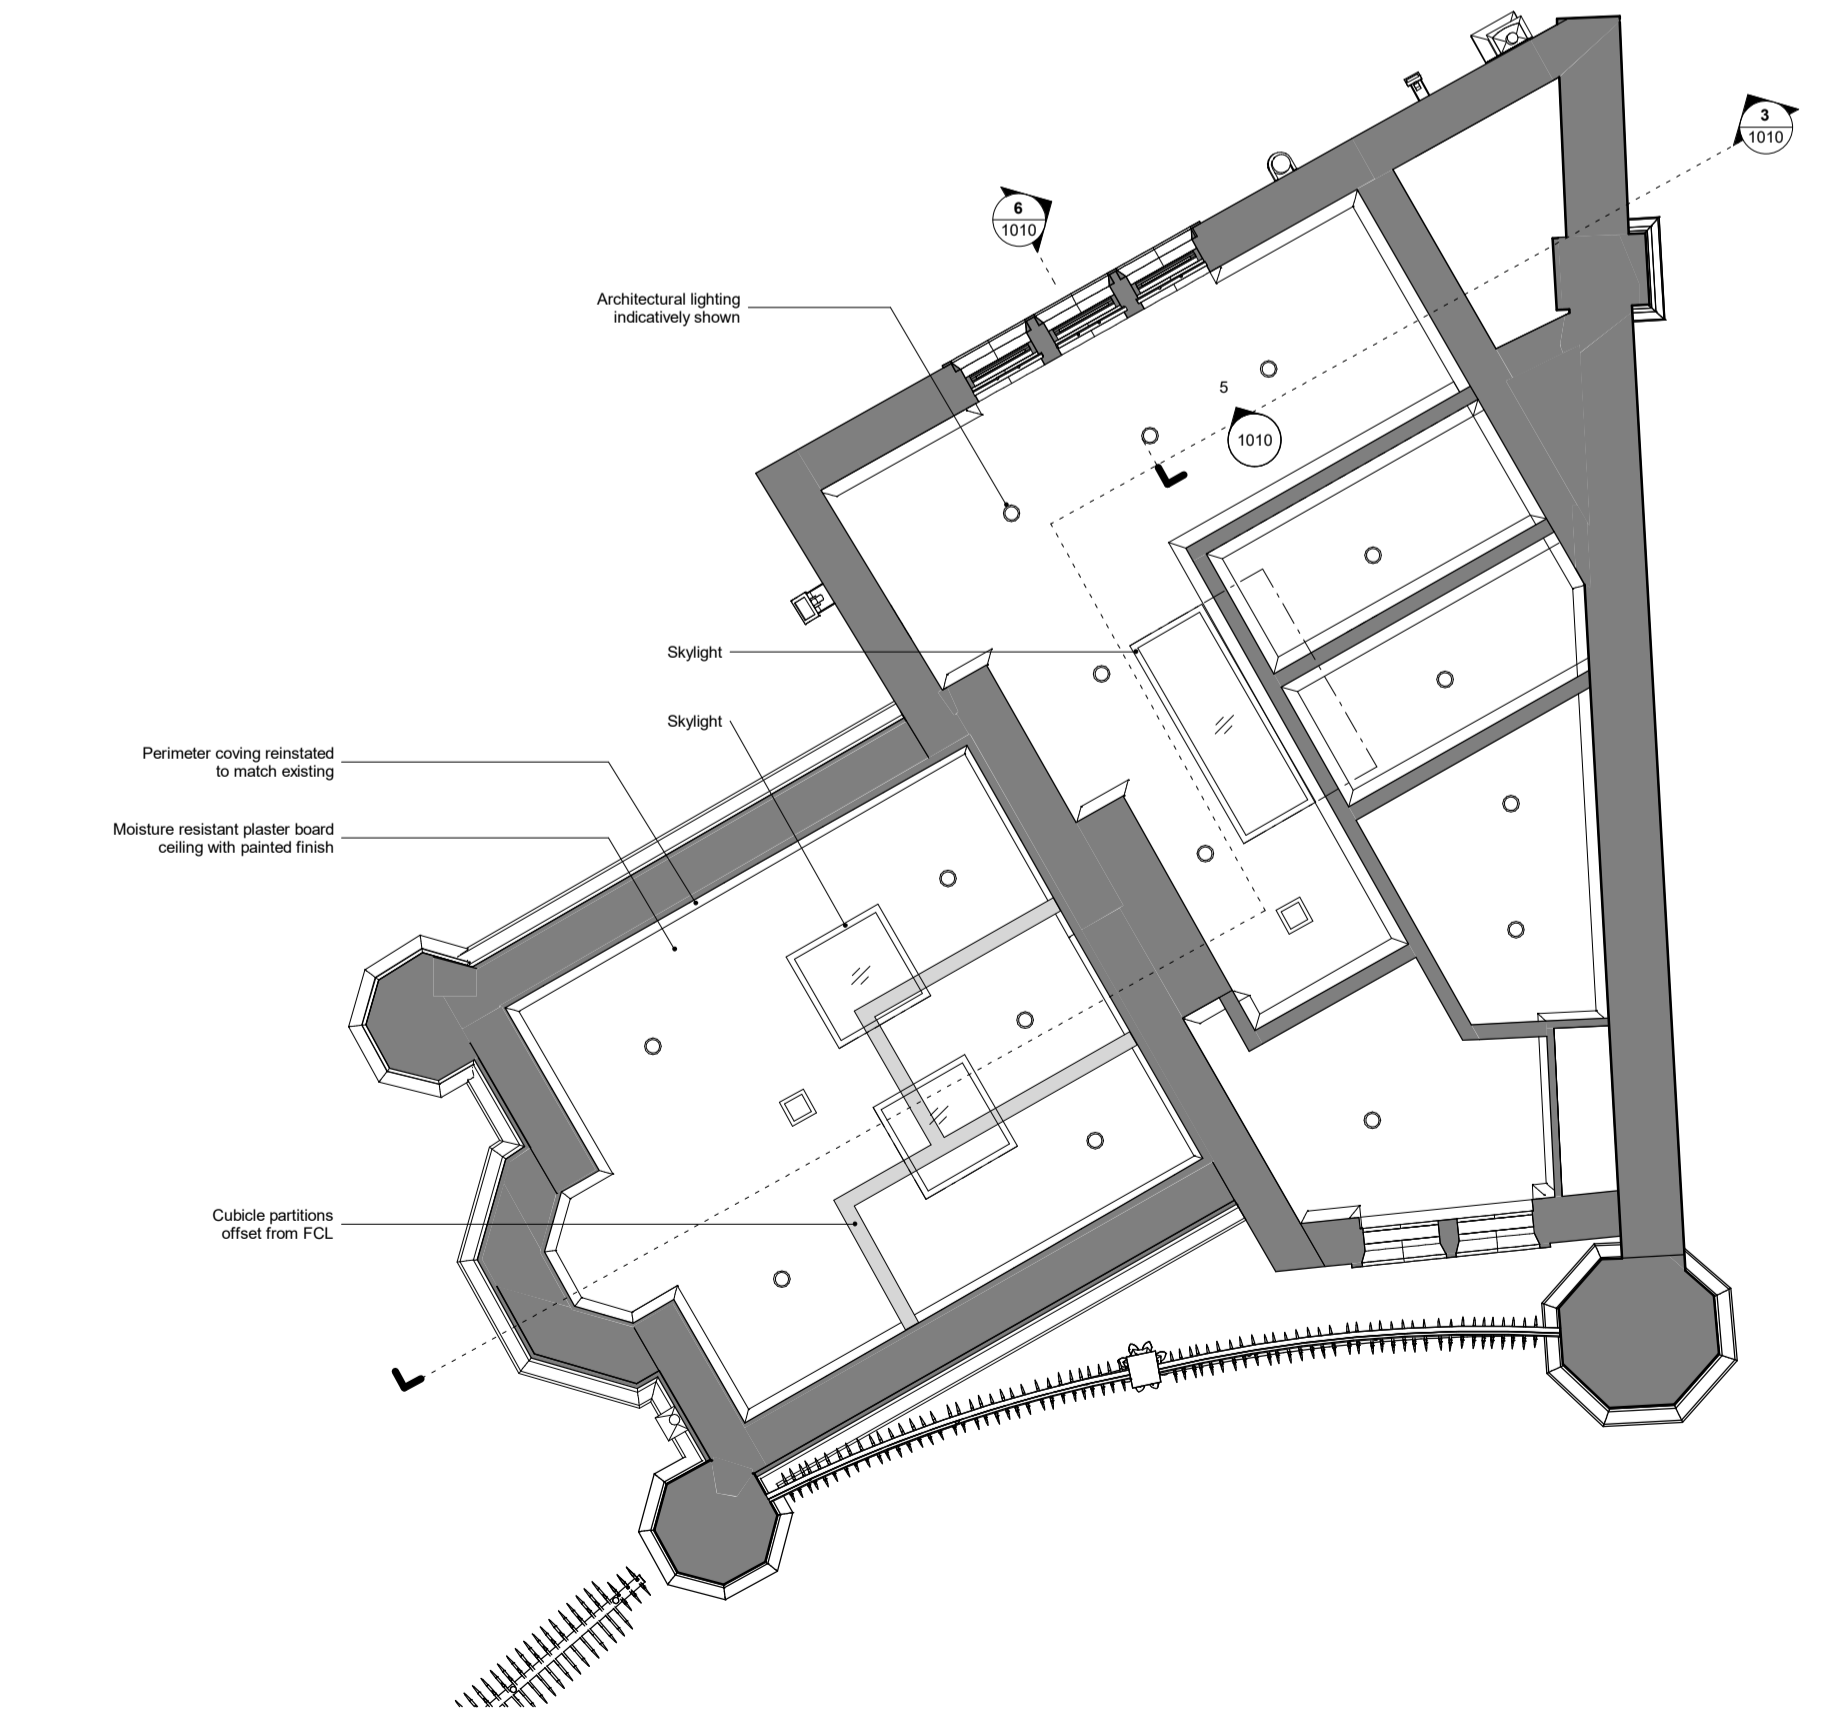

2 South Lodge - Proposed Ground Floor RCP
1:50

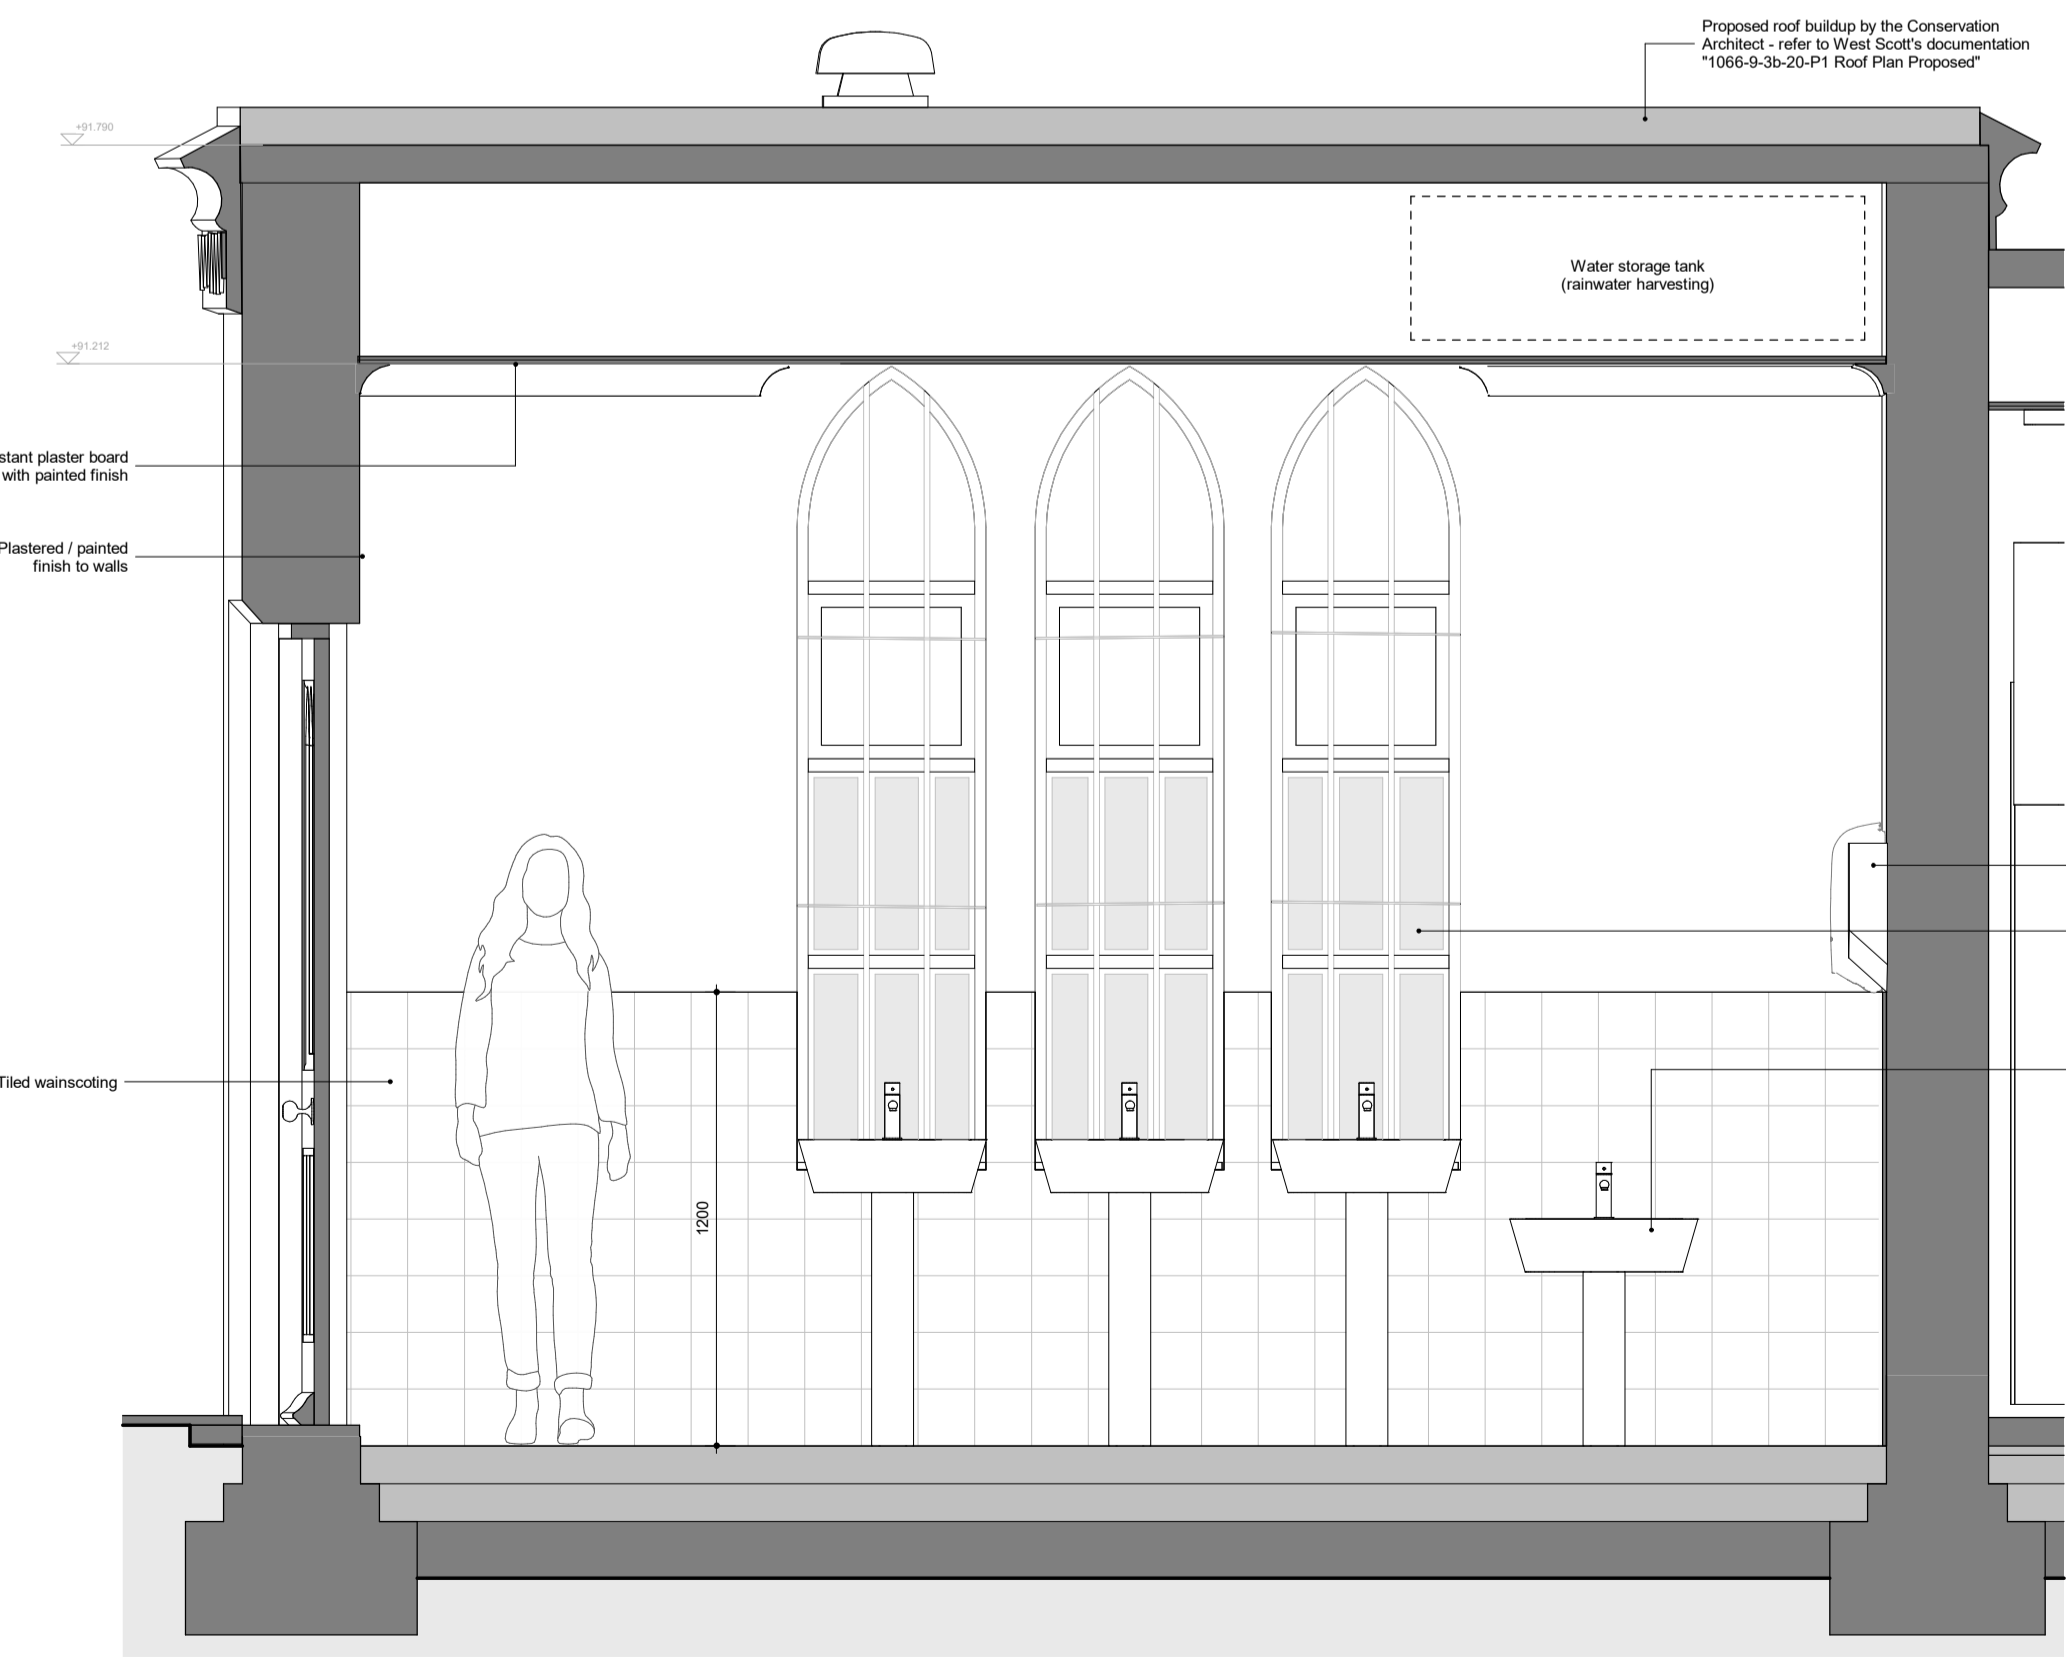


5 South Lodge - Proposed Elevation - Female Vanity
1:20

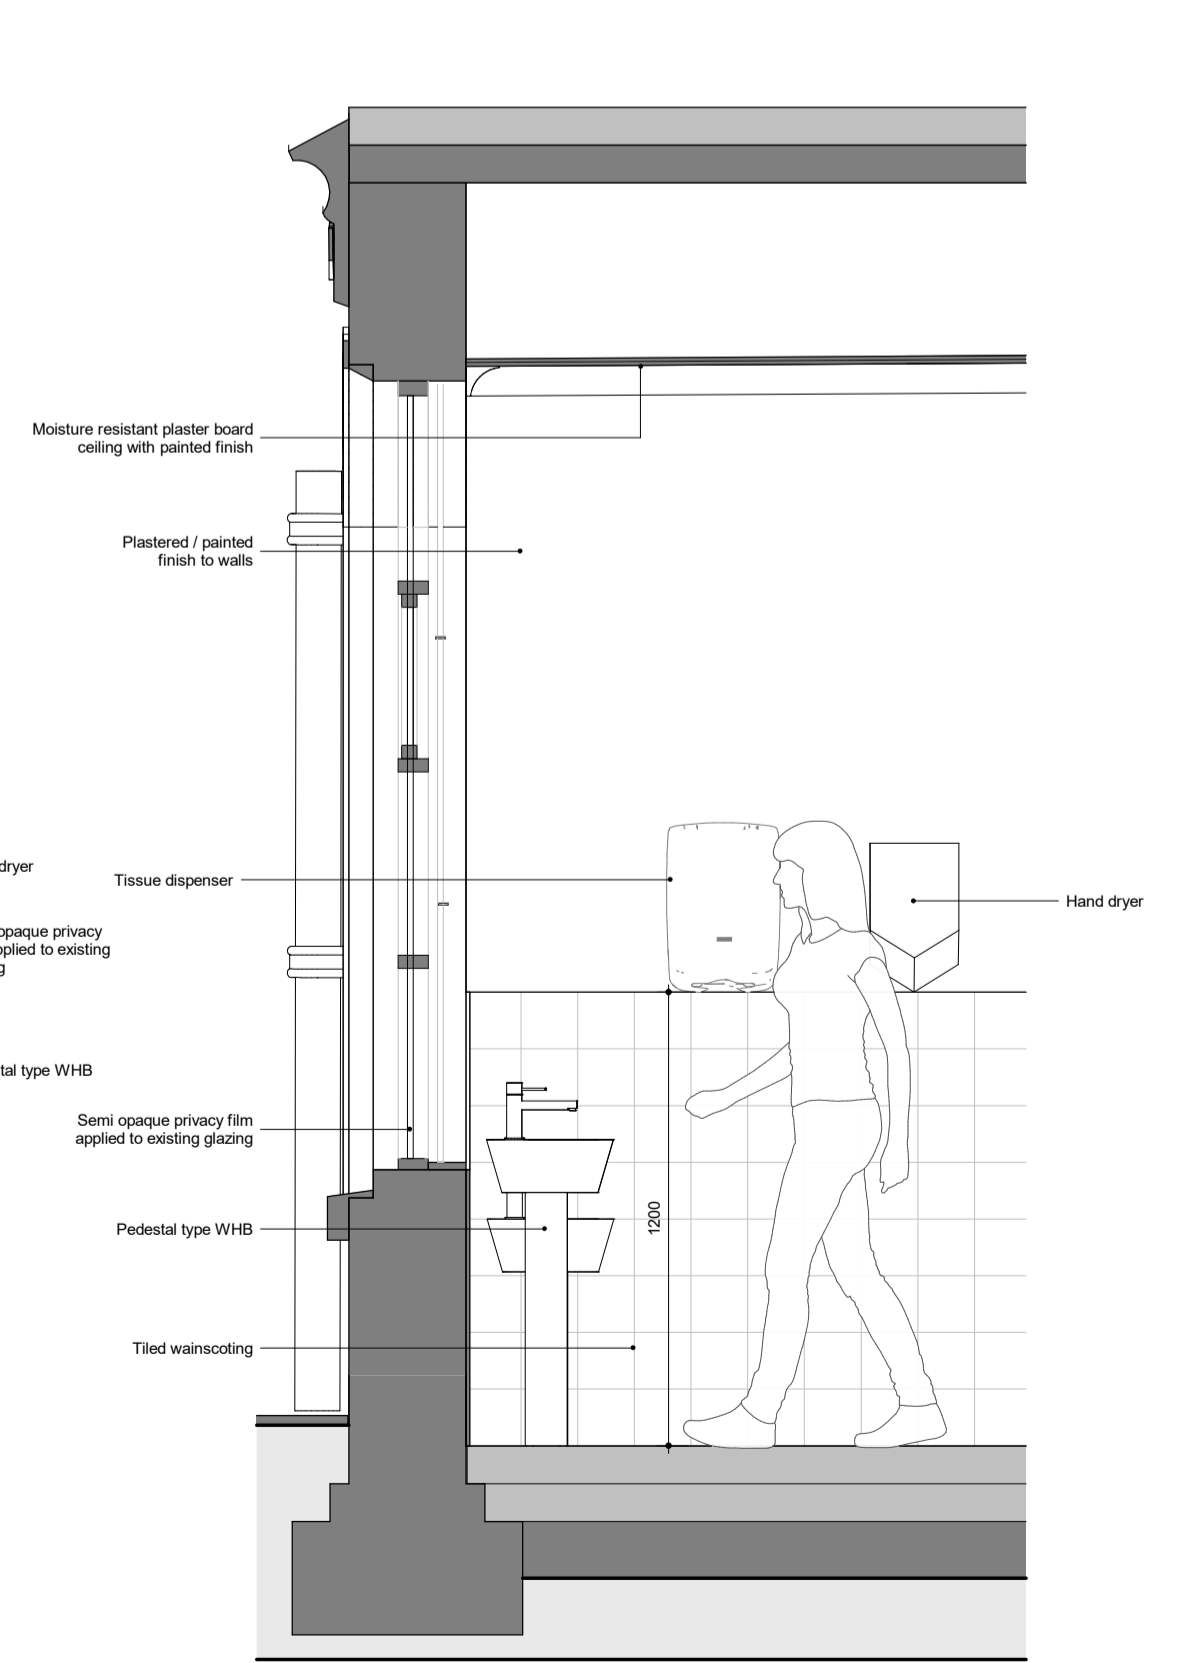

6 South Lodge - Proposed Section - Female Vanity
1:20


SITE LOCATION PLAN - HIGHGATE CEMETERY

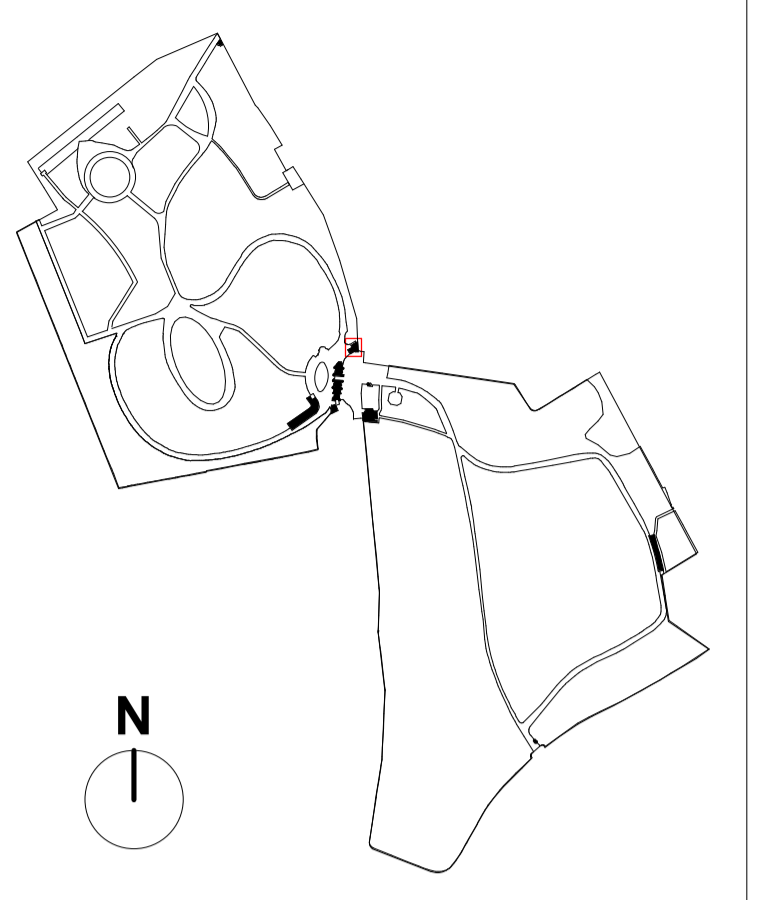

Drawing to be read in conjunction with the following conservation repair drawings by the Conservation Architect:
 1066-9-30-0-P1
 1066-9-30-10-P1
 1066-9-30-20-P1 Roof Plan Proposed
 1066-9-30-21-P1 Elevation 1 Proposed
 1066-9-30-22-P1 Elevation 2 Proposed
 1066-9-30-23-P1 Elevation 3 Proposed

General Notes:
 G1 All Levels are above ordnance datum
 G2 Existing and Proposed Landscaping shown indicatively, drawing to be read in conjunction with Landscape Designers documentation.

© Crown copyright and database rights 2024 OS Licence - 100035409

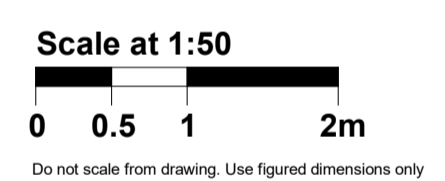

Date	Rev	Description	Approved by
08/11/2024	P01	Highgate Cemetery - Planning Issue	AA

HOPKINS ARCHITECTS

27 Broadway Terrace
 London
 NW1 6LG
 +44(0)20 7724 1751
 mail@hopkins.co.uk
 www.hopkins.co.uk
 © Hopkins Architects Limited Registered in England number: 11779559

Project	Highgate Cemetery	HAL Code	HGC
---------	-------------------	----------	-----

Subject	Project 9.2 - South Lodge Proposed Plans, Elevation & Sections
---------	---

Status Description
FOR PLANNING

Scale as ISO A1	Status	Revision
As indicated	S3	P01

Document Name	Sequence Number
HGC-HAL-SL-ZZ-DR-A-	1010