


1:200 ELEVATION

REMOVE ALL VEGETATION

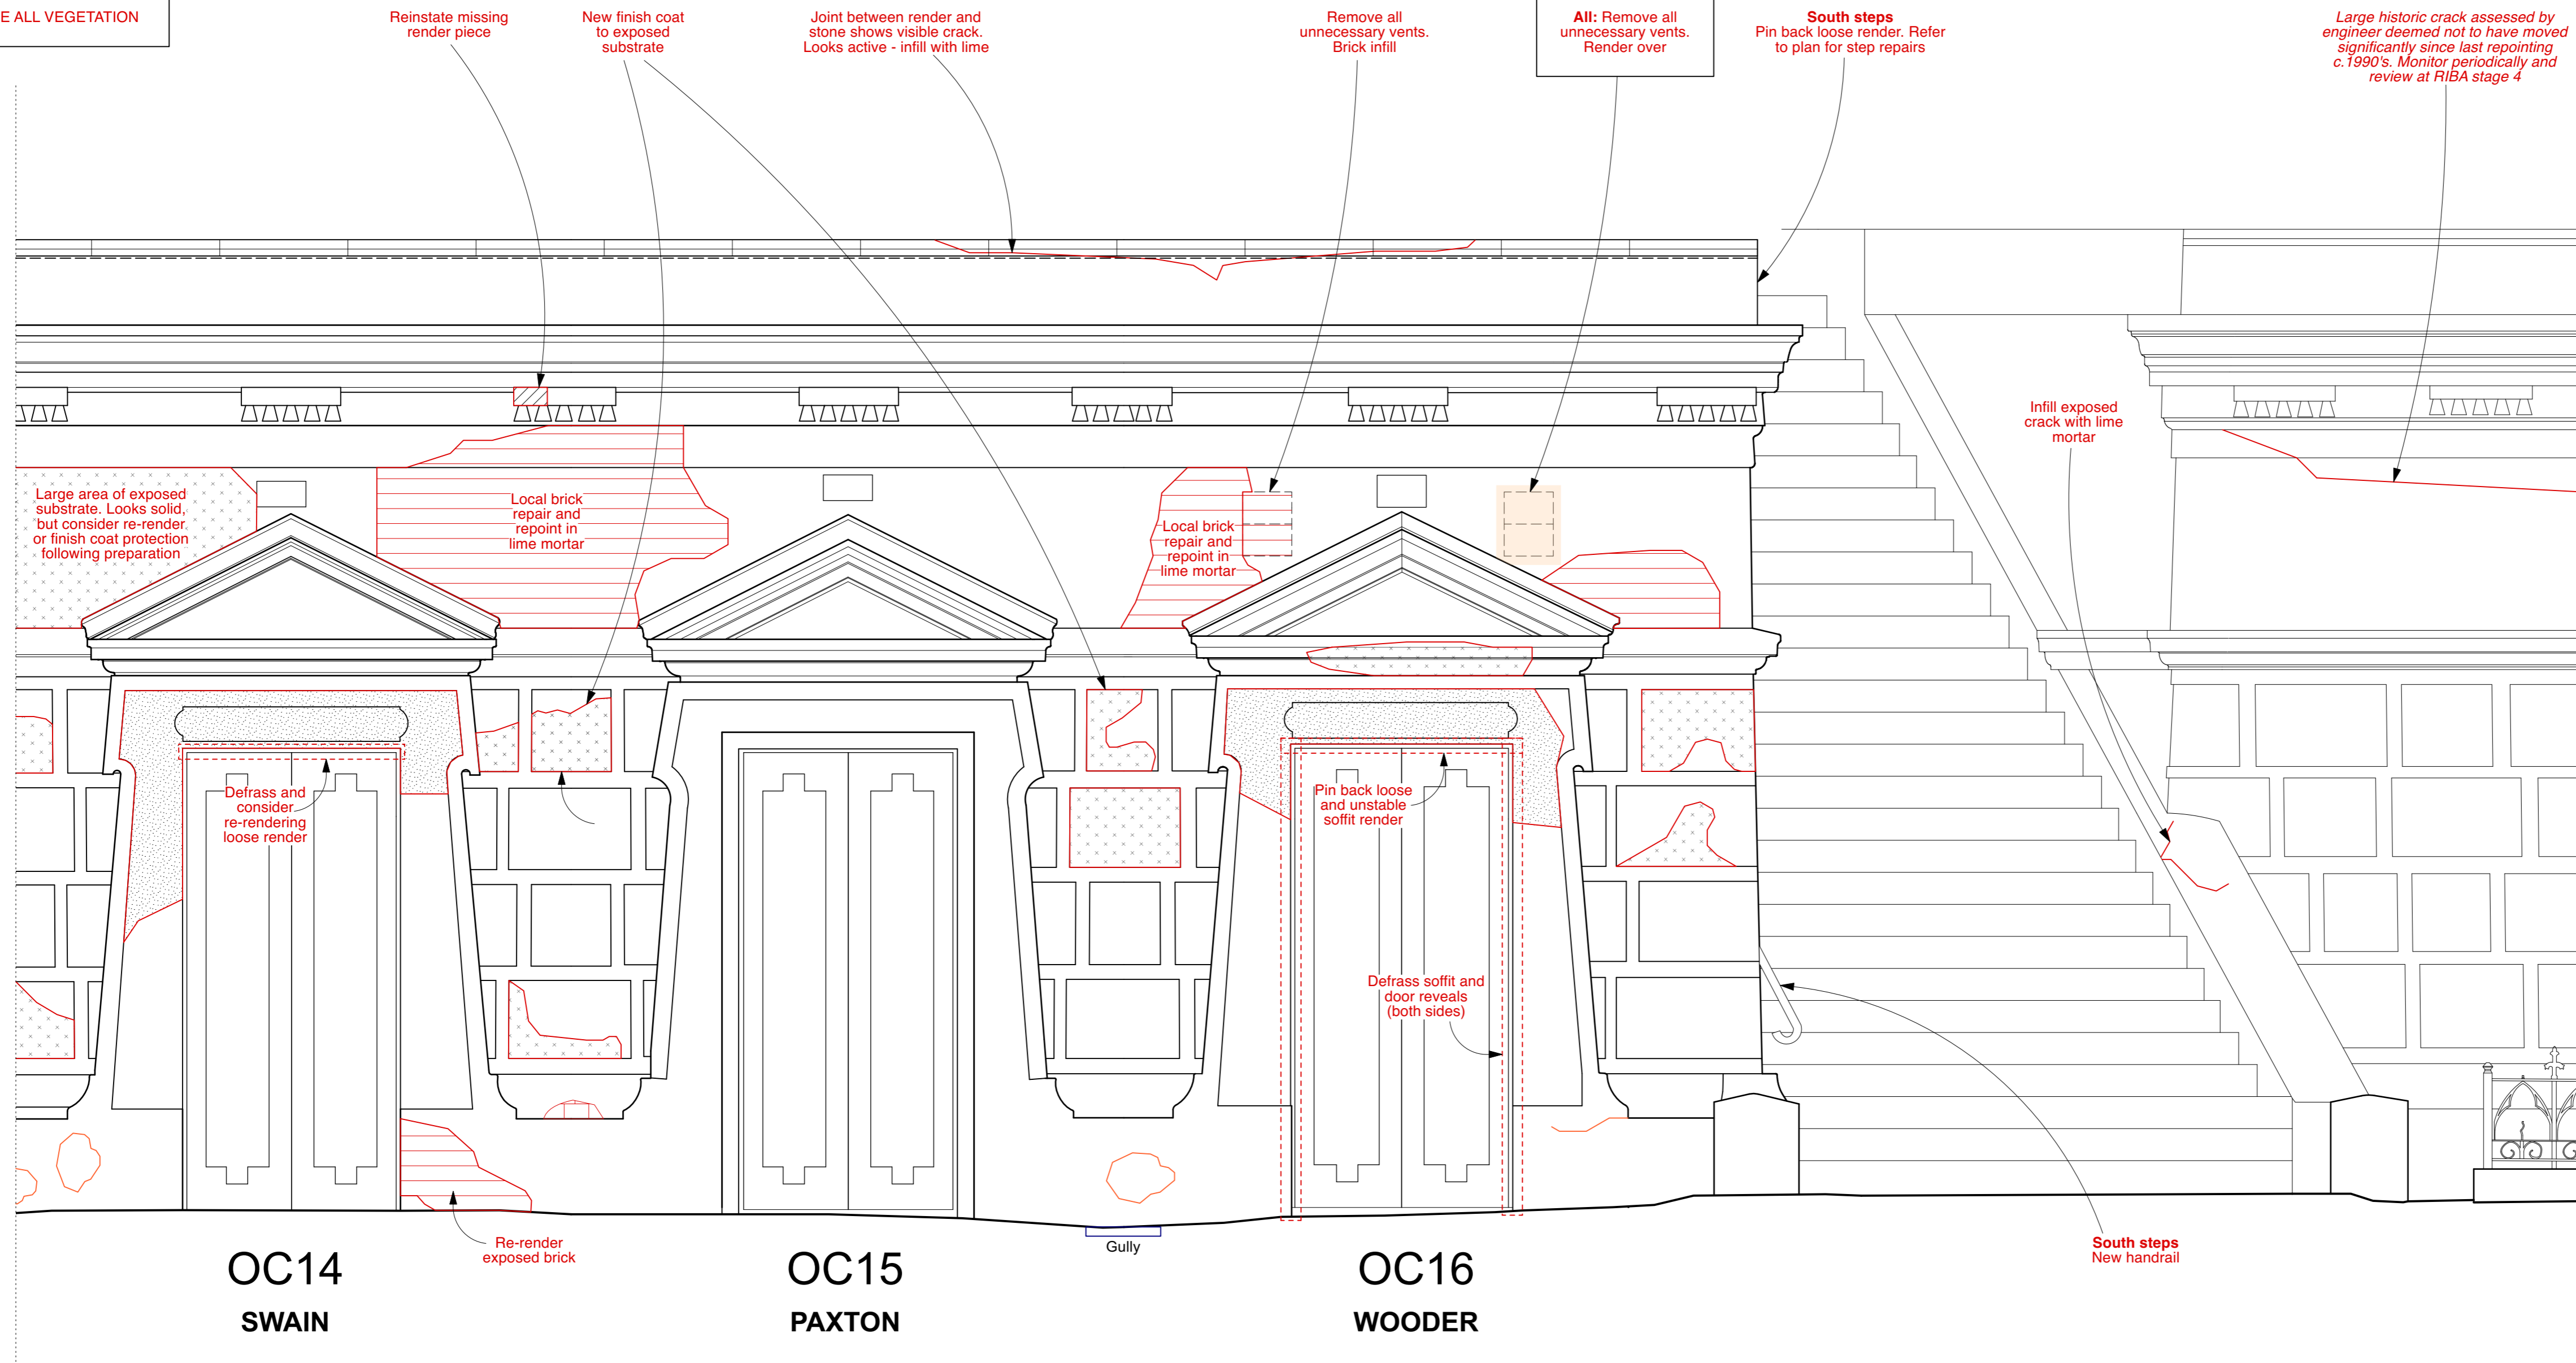

OC14
SWAIN

OC15
PAXTON

OC16
WOODEY

All doors:
Frames are to be reviewed and any defective sections repaired.
All to be painted in-situ with 2-pack epoxy paint.
Doors to remain unpainted.
Locks to be reviewed and repaired.
Gates to be prepared and redecorated as frames

DO NOT SCALE FROM THIS DRAWING.

All critical dimensions not noted are to be measured on site or referred to architect.

Notes

Revisions

P1	12.07.24	First Issue
P2	10.09.24	Second Issue

Drawing Number 1066-10-7-24.4-P2

Content
Circle of Lebanon
Outer Ring Elevations Prop


Scale 1:20 AT A1 Date MAY 2024

HIGHGATE CEMETERY
PROJECT 10


WEST SCOTT ARCHITECTS
The Studio, 3A Bath Road,
Bedford Park W4 1LL
E-mail: studio@westscottarchitects.co.uk
Tel 020 8995 4275
Fax 020 8742 7186

Key

Drawing Number 1066-10-7-24.4-P2

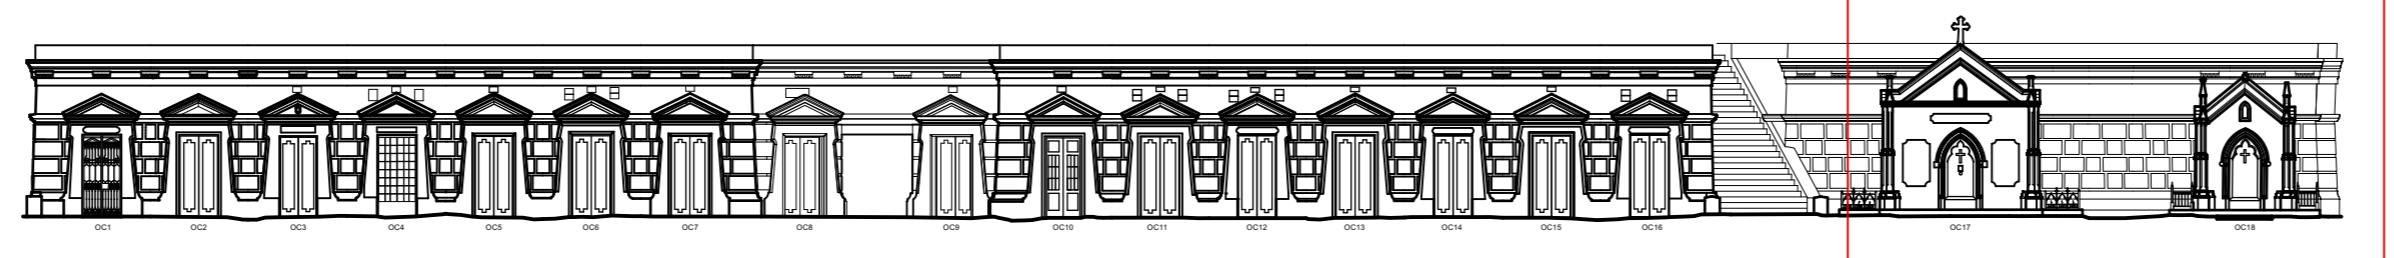

1:200 ELEVATION

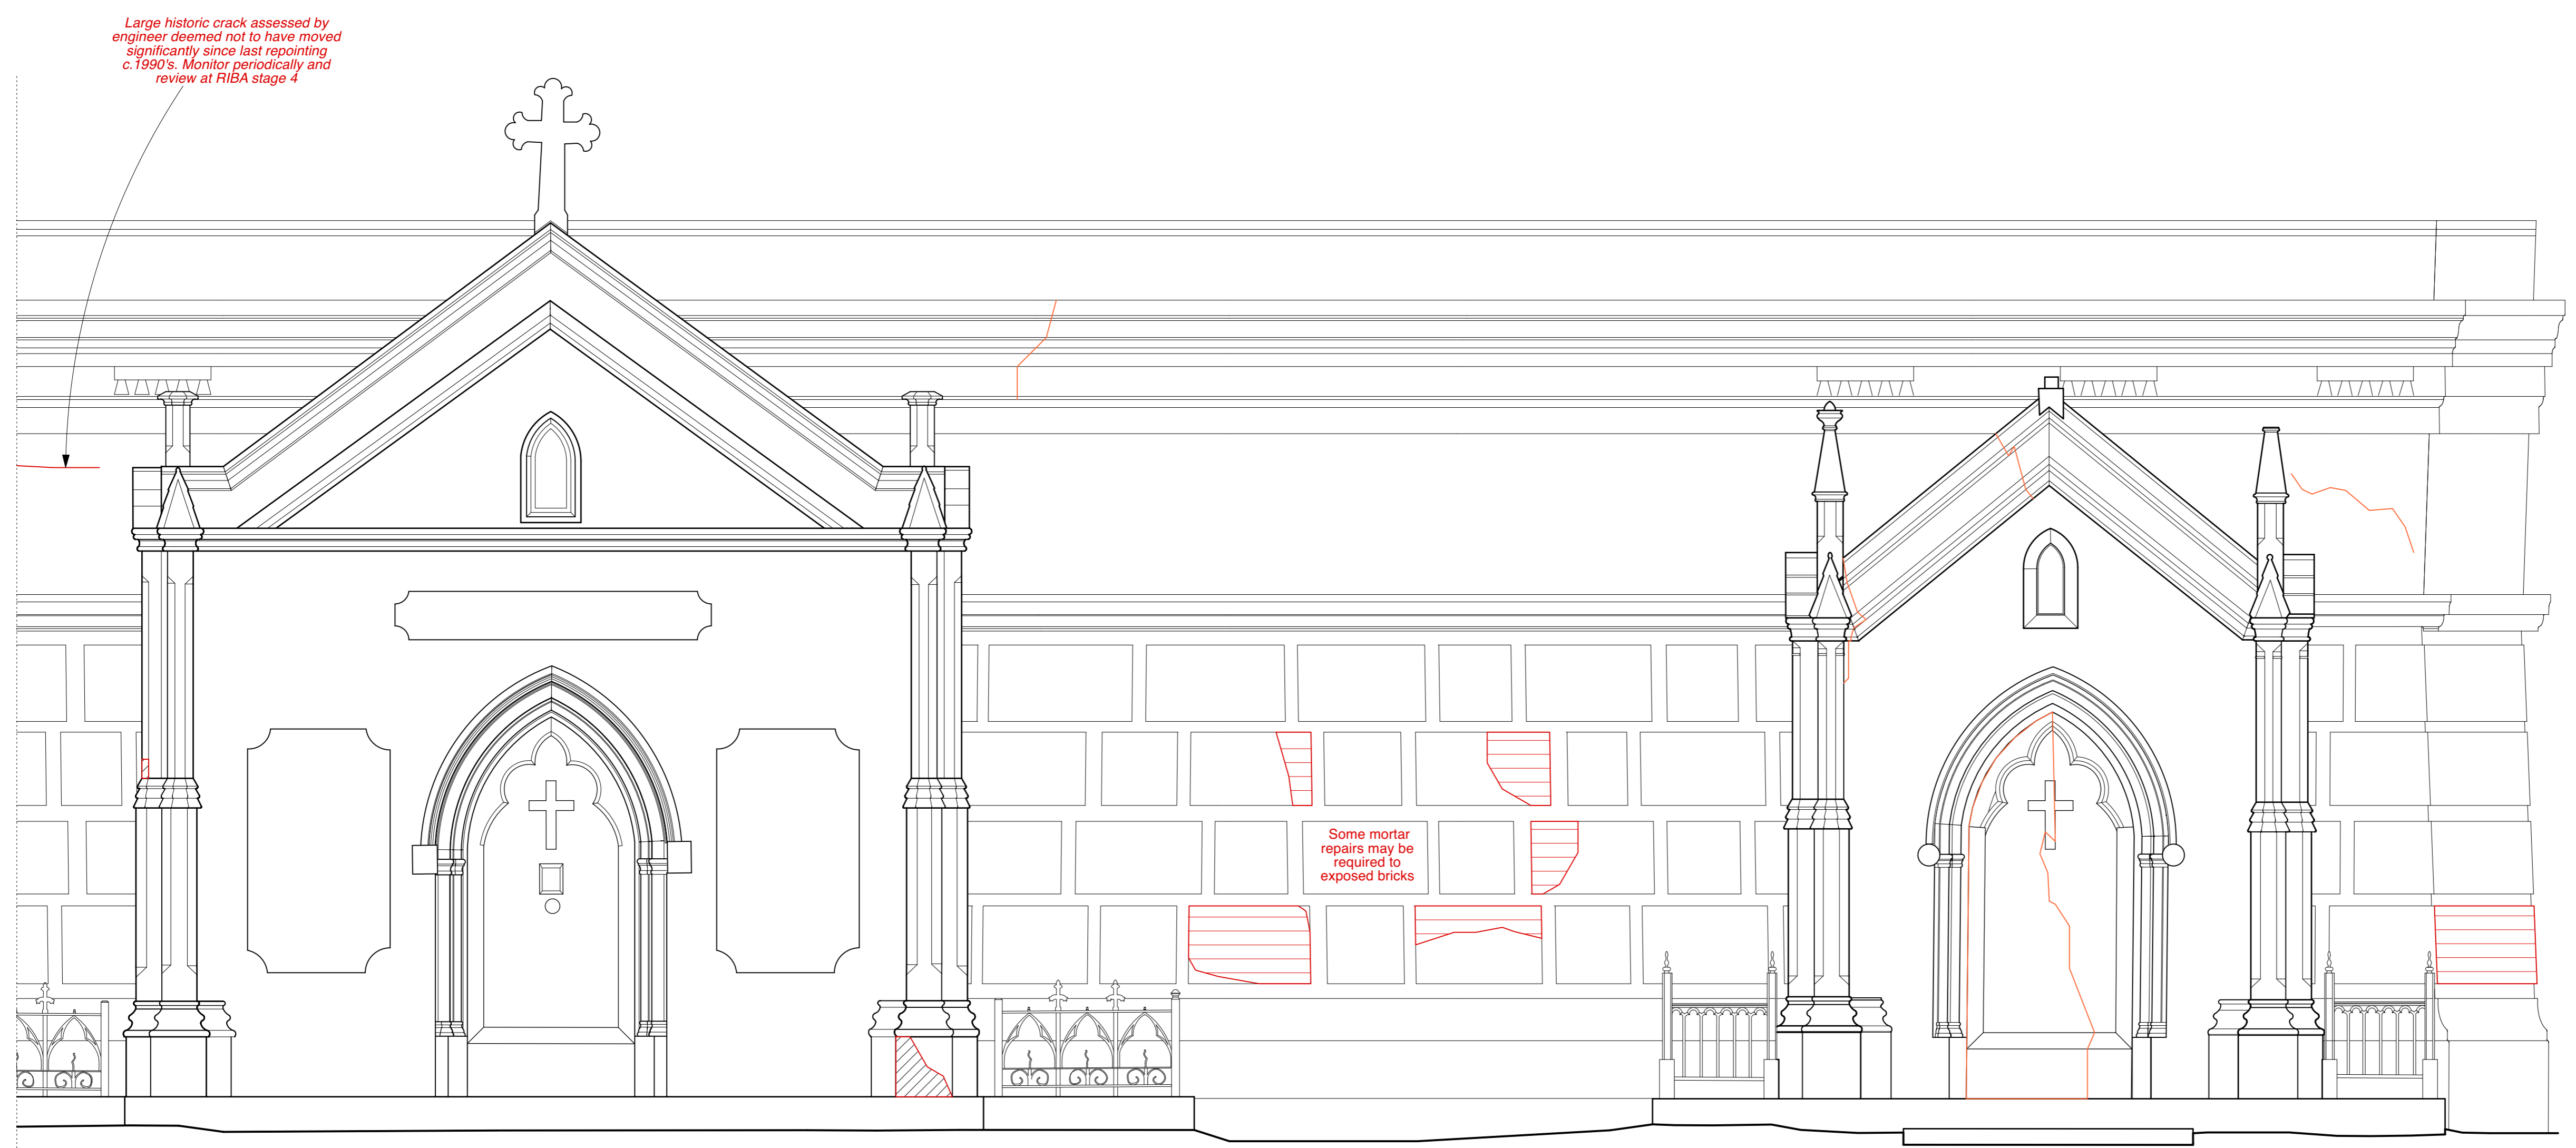


OC17
KELMAN

SEE SEPERATE DOCUMENTATION
MAUSOLEA REF 1066-10-13

OC18
ROSA

SEE SEPERATE DOCUMENTATION
MAUSOLEA REF 1066-10-14

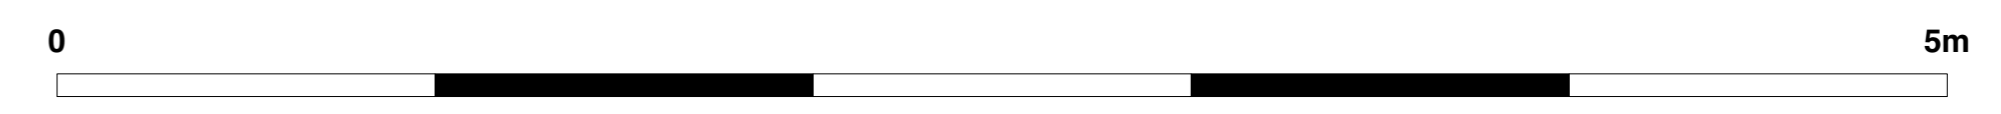

DO NOT SCALE FROM THIS DRAWING.

All critical dimensions not noted are to be measured on site or referred to architect.

Notes

Revisions

Rev	Date	Description
P1	12.07.24	First Issue
P2	10.09.24	Second Issue

Drawing Number 1066-10-7-24.5-P2
 Content
 Circle of Lebanon
 Outer Ring Elevations Prop
 Scale 1:20 AT A1 Date MAY 2024

HIGHGATE CEMETERY
 PROJECT 10
 WEST SCOTT ARCHITECTS
 The Studio, 3A Bath Road,
 Bedford Park W4 1LL
 E-mail: studio@westscottarchitects.co.uk
 Tel 020 8995 4275
 Fax 020 8742 7186

Key

Drawing Number 1066-10-7-24.5-P2

HIGHGATE CEMETERY PROJECT 10. CIRCLE OF LEBANON. STEP HANDRAILS.

1066-10-7-25. P2

