




1 **Windows Signage 1**  
Scale: 1:10

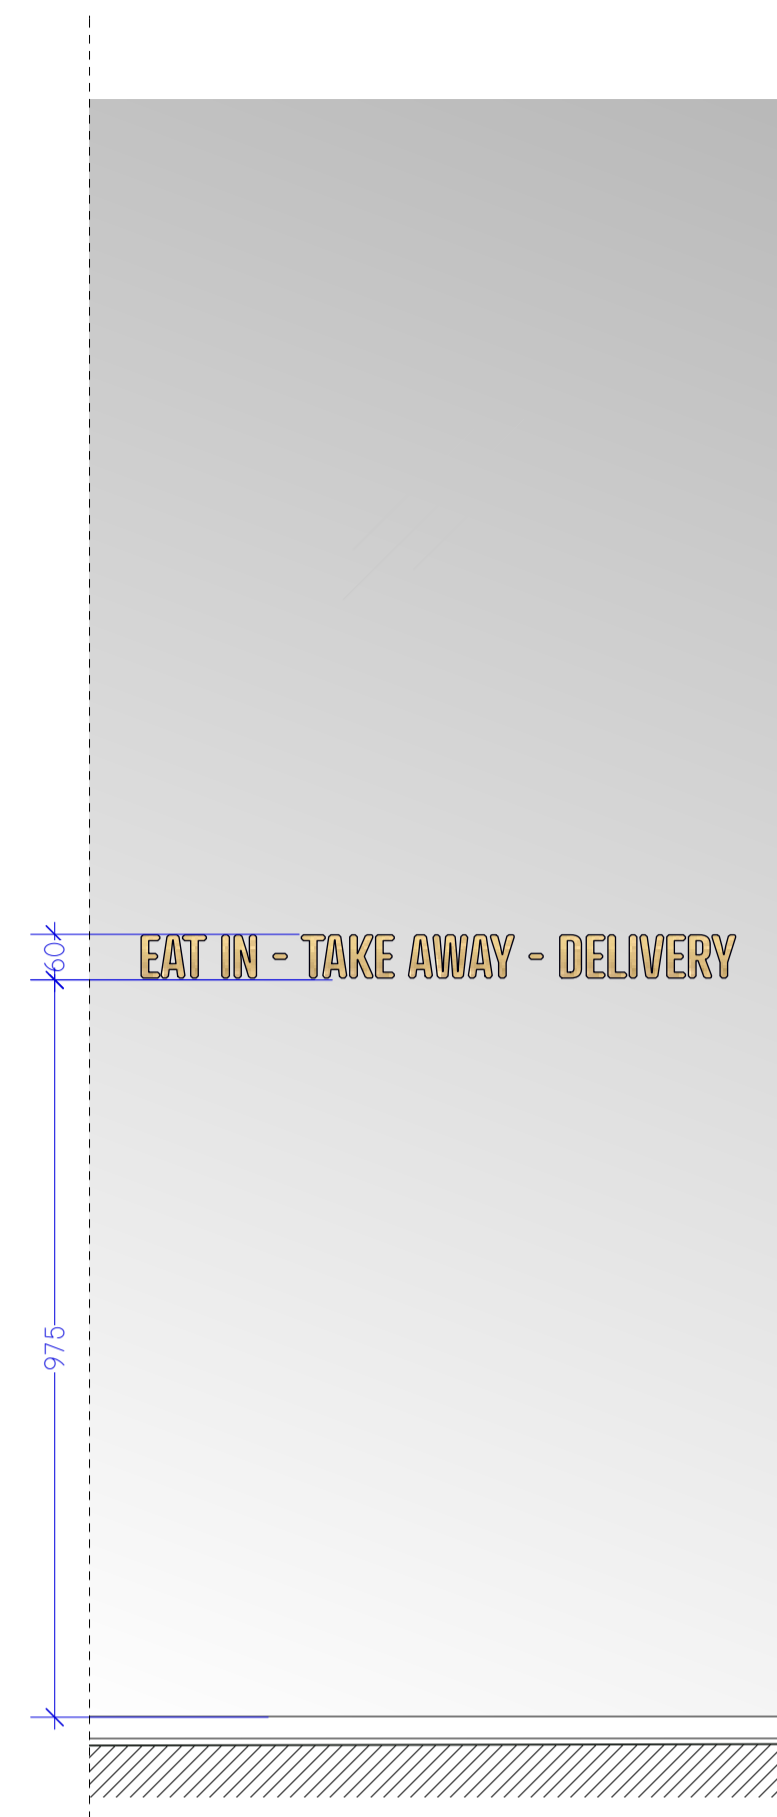


2 **Windows Signage 2**  
Scale: 1:10

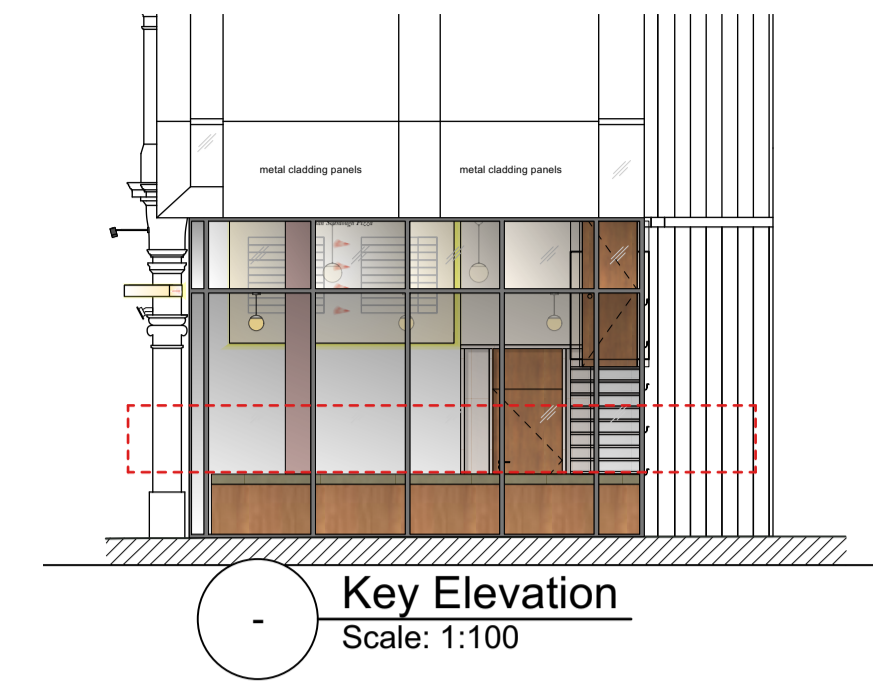

**Key Elevation**  
Scale: 1:100

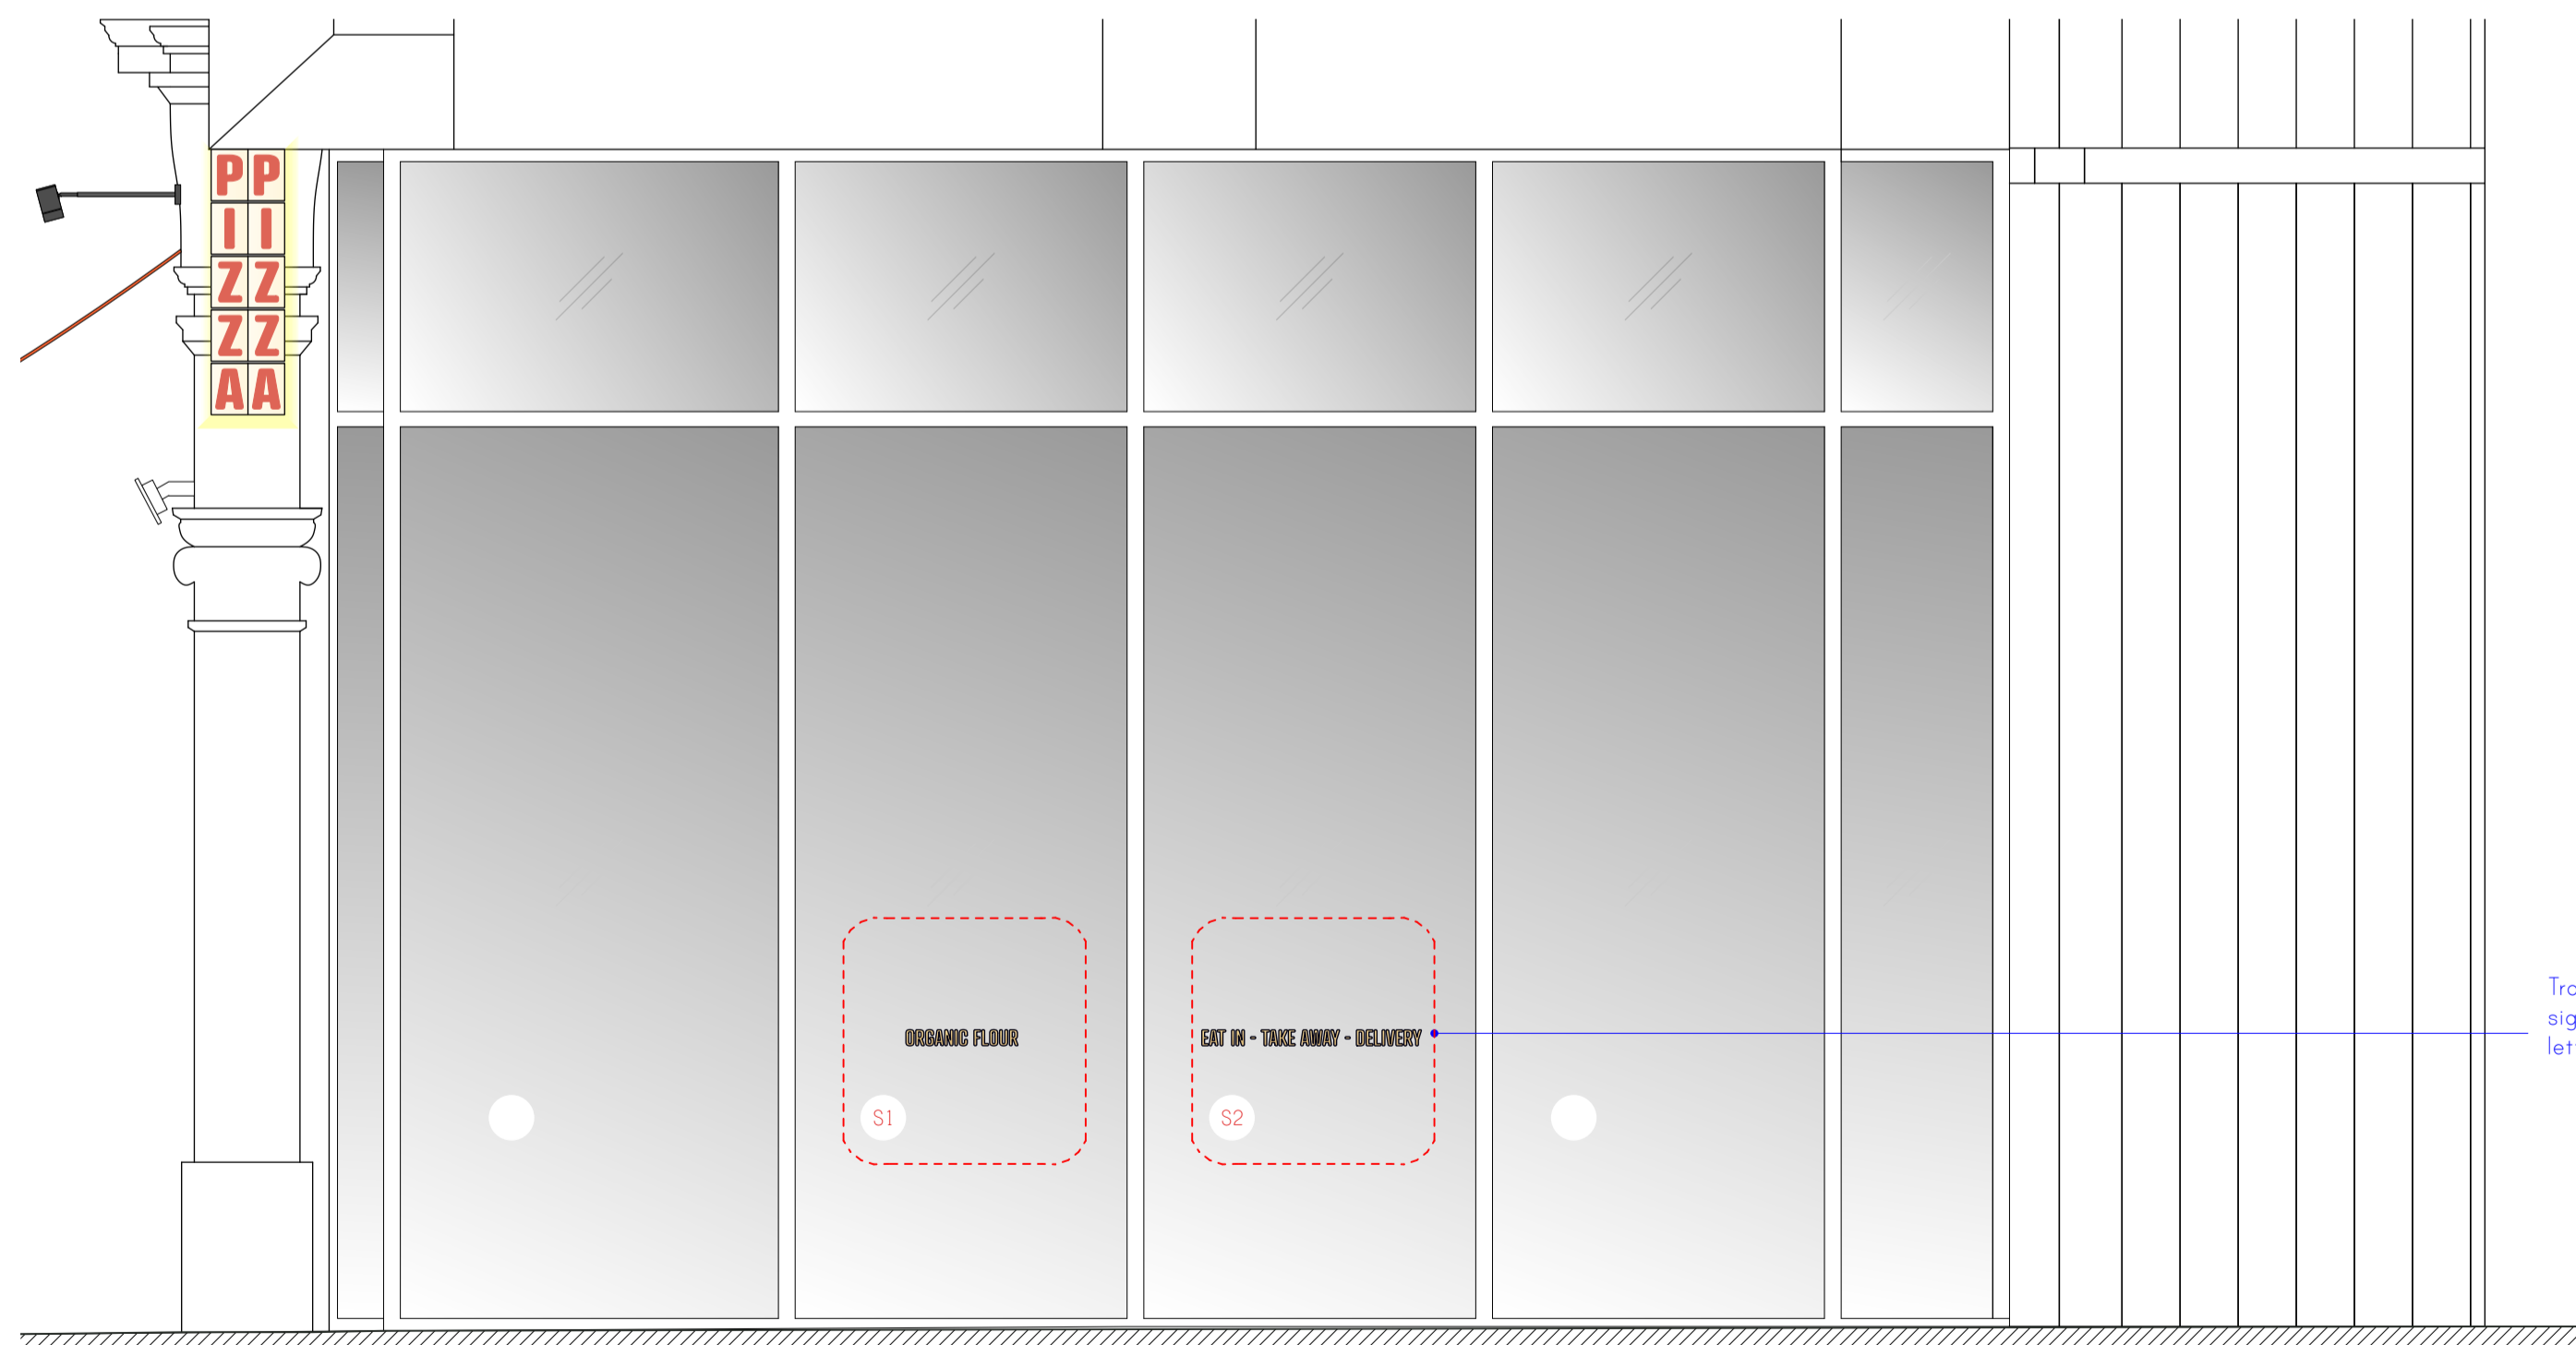

5 **Shopfront Signage**  
Scale: 1:25

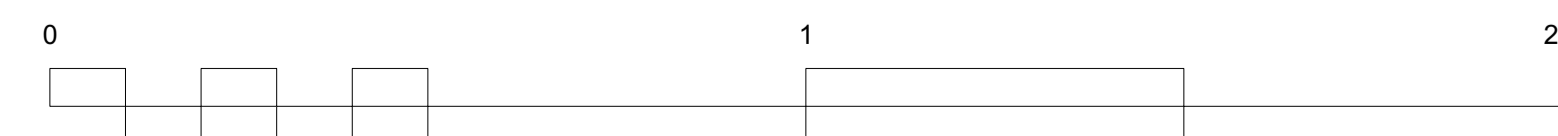

PROJECT  
Tottenham Court Road  
CLIENT  
Berberè  
DRAWING TITLE  
**Proposed Painted Signage Planning**

Drawing Number  
**24007-921**

Scale  
**1:50** Date Created  
**03.08.24**

Revision  
**P1** Revision Date  
**06.09.24**

Drawn By  
**DF** Checked By  
**DF**

Do not scale from drawing, all dimensions to be checked on site. Report omissions and discrepancies to the architect immediately