

ROOF LINE

ROOF LINE

SECOND FLOOR


SECOND FLOOR

FIRST FLOOR

FIRST FLOOR

GROUND FLOOR


GROUND FLOOR

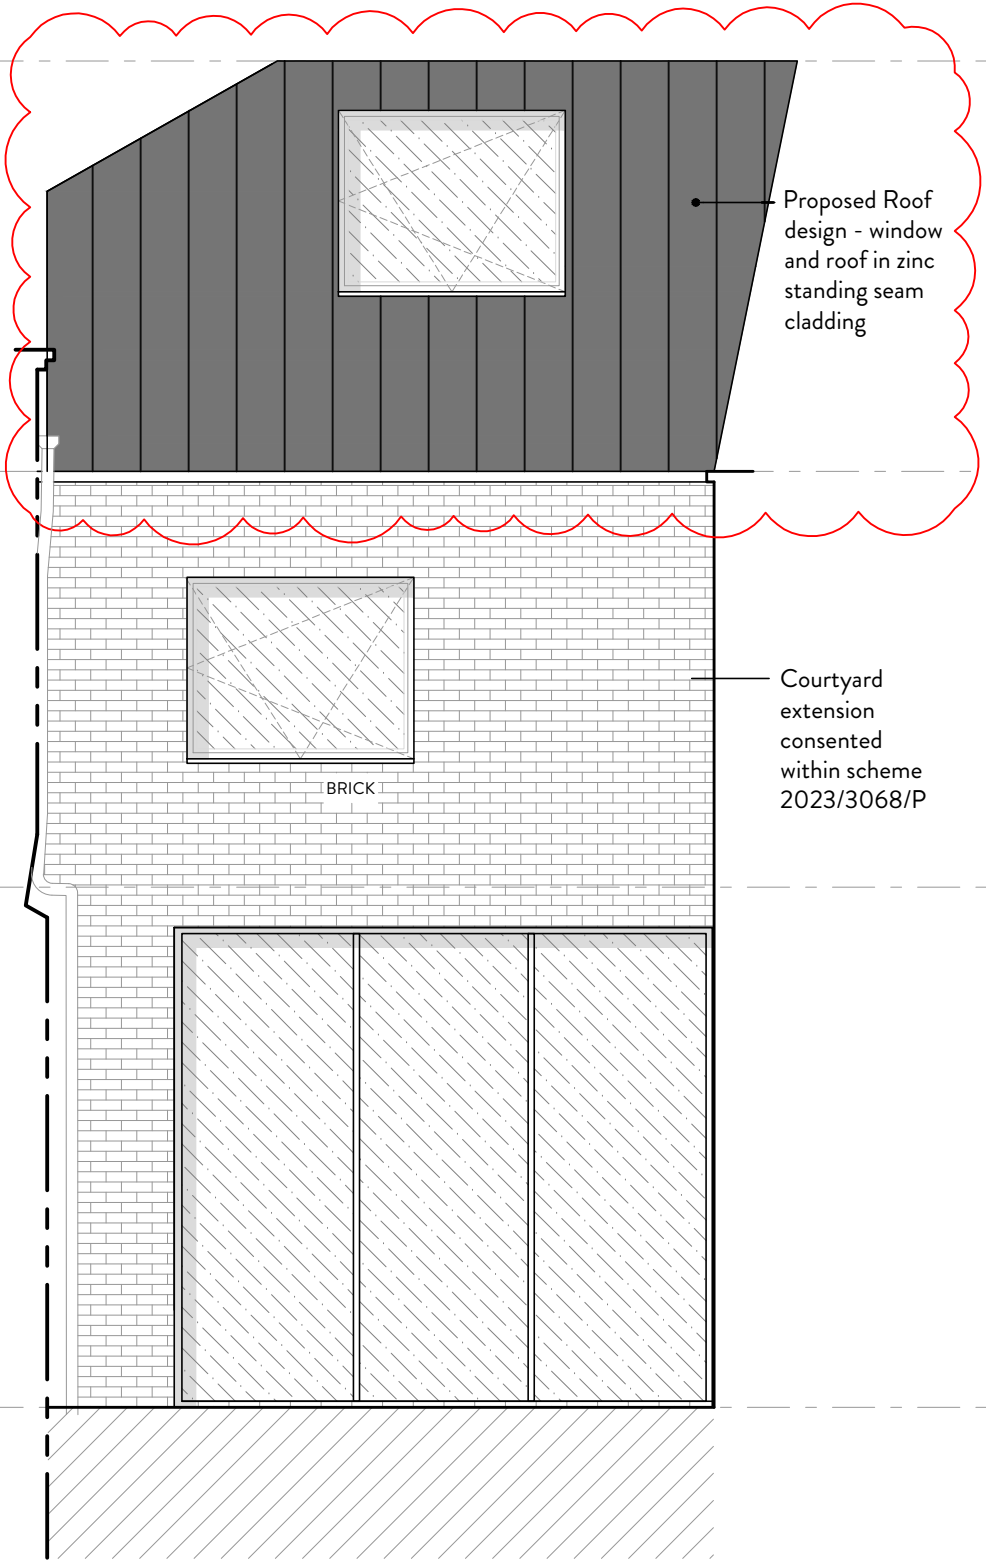

Proposed Roof design - window and roof in zinc standing seam cladding

Courtyard extension consented within scheme 2023/3068/P


BRICK

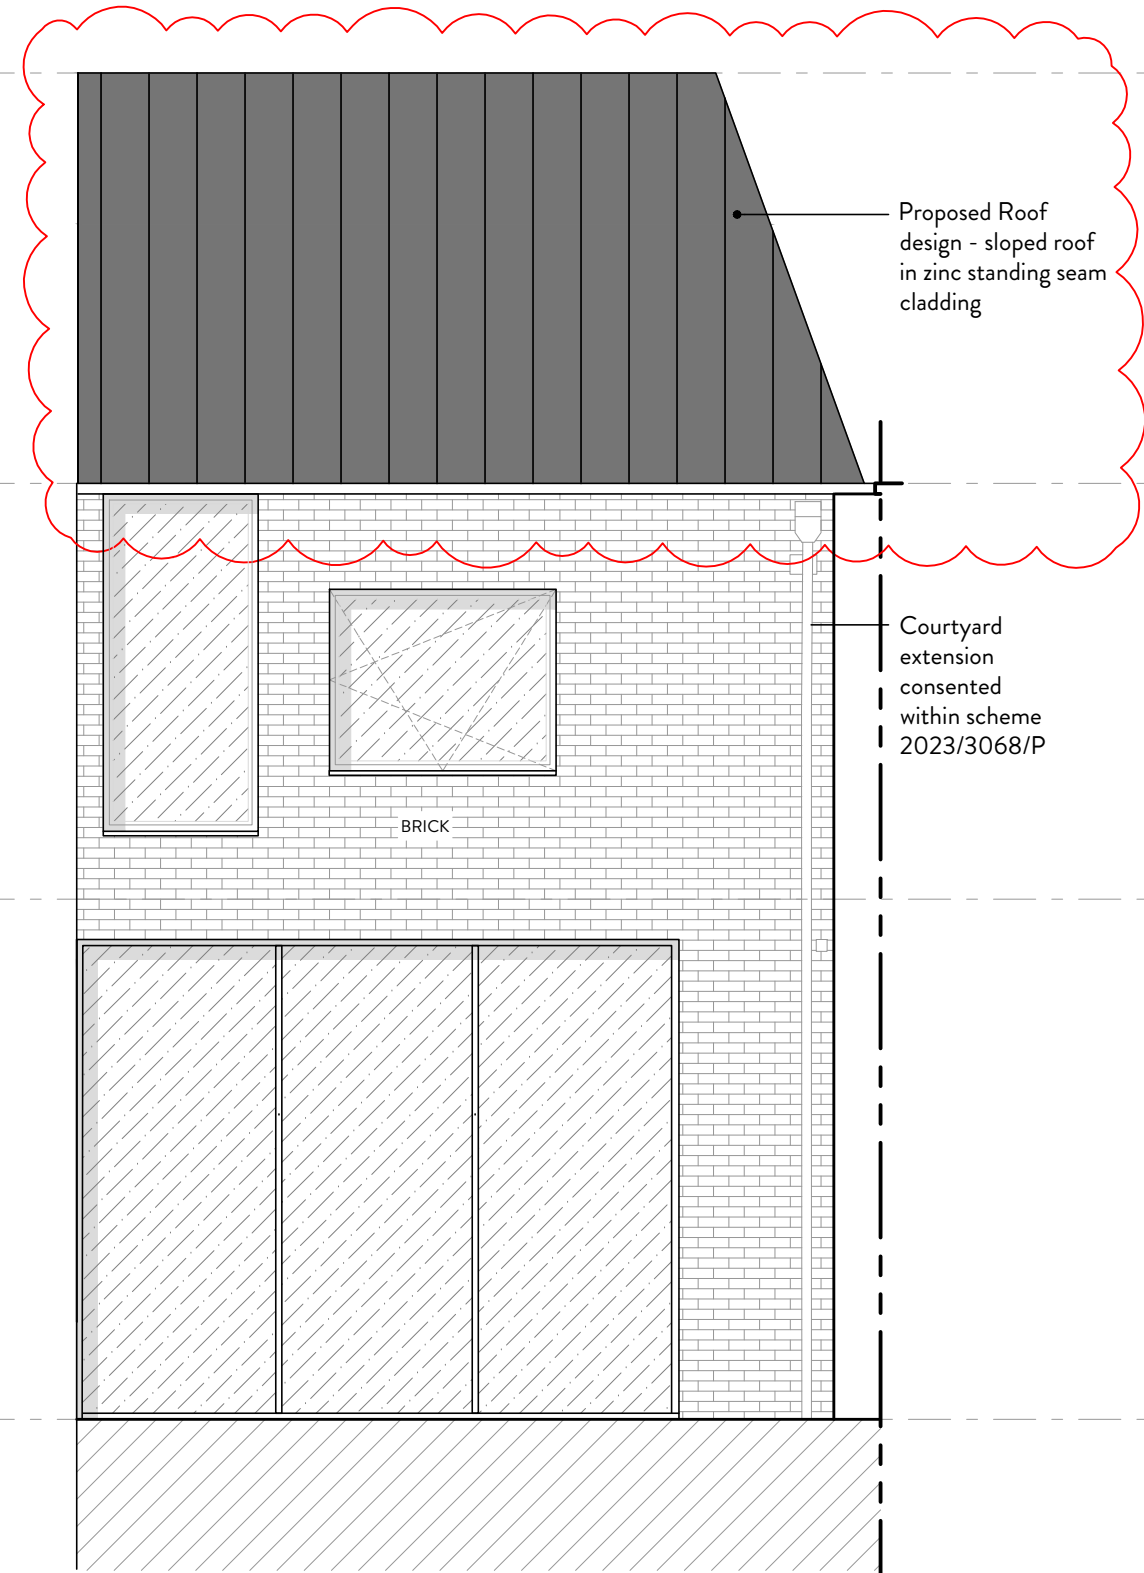

Proposed Roof design - sloped roof in zinc standing seam cladding

Courtyard extension consented within scheme 2023/3068/P

BRICK

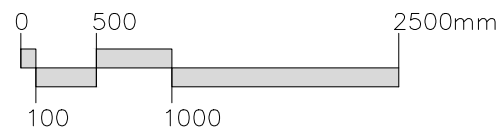

PROJECT: 5 ERSKINE MEWS, LONDON NW3 3AP
 DRAWING TITLE: PROPOSED COURTYARD ELEVATIONS

DATE: OCT 2024 STATUS: PLANNING SCALE: 1:50 @ A3 DWG NO/REV: A

MALIN+LYNN +44 (0)7980 504 546
 +44 (0)7931 659006
 hello@malinandlynn.com

106/208A