



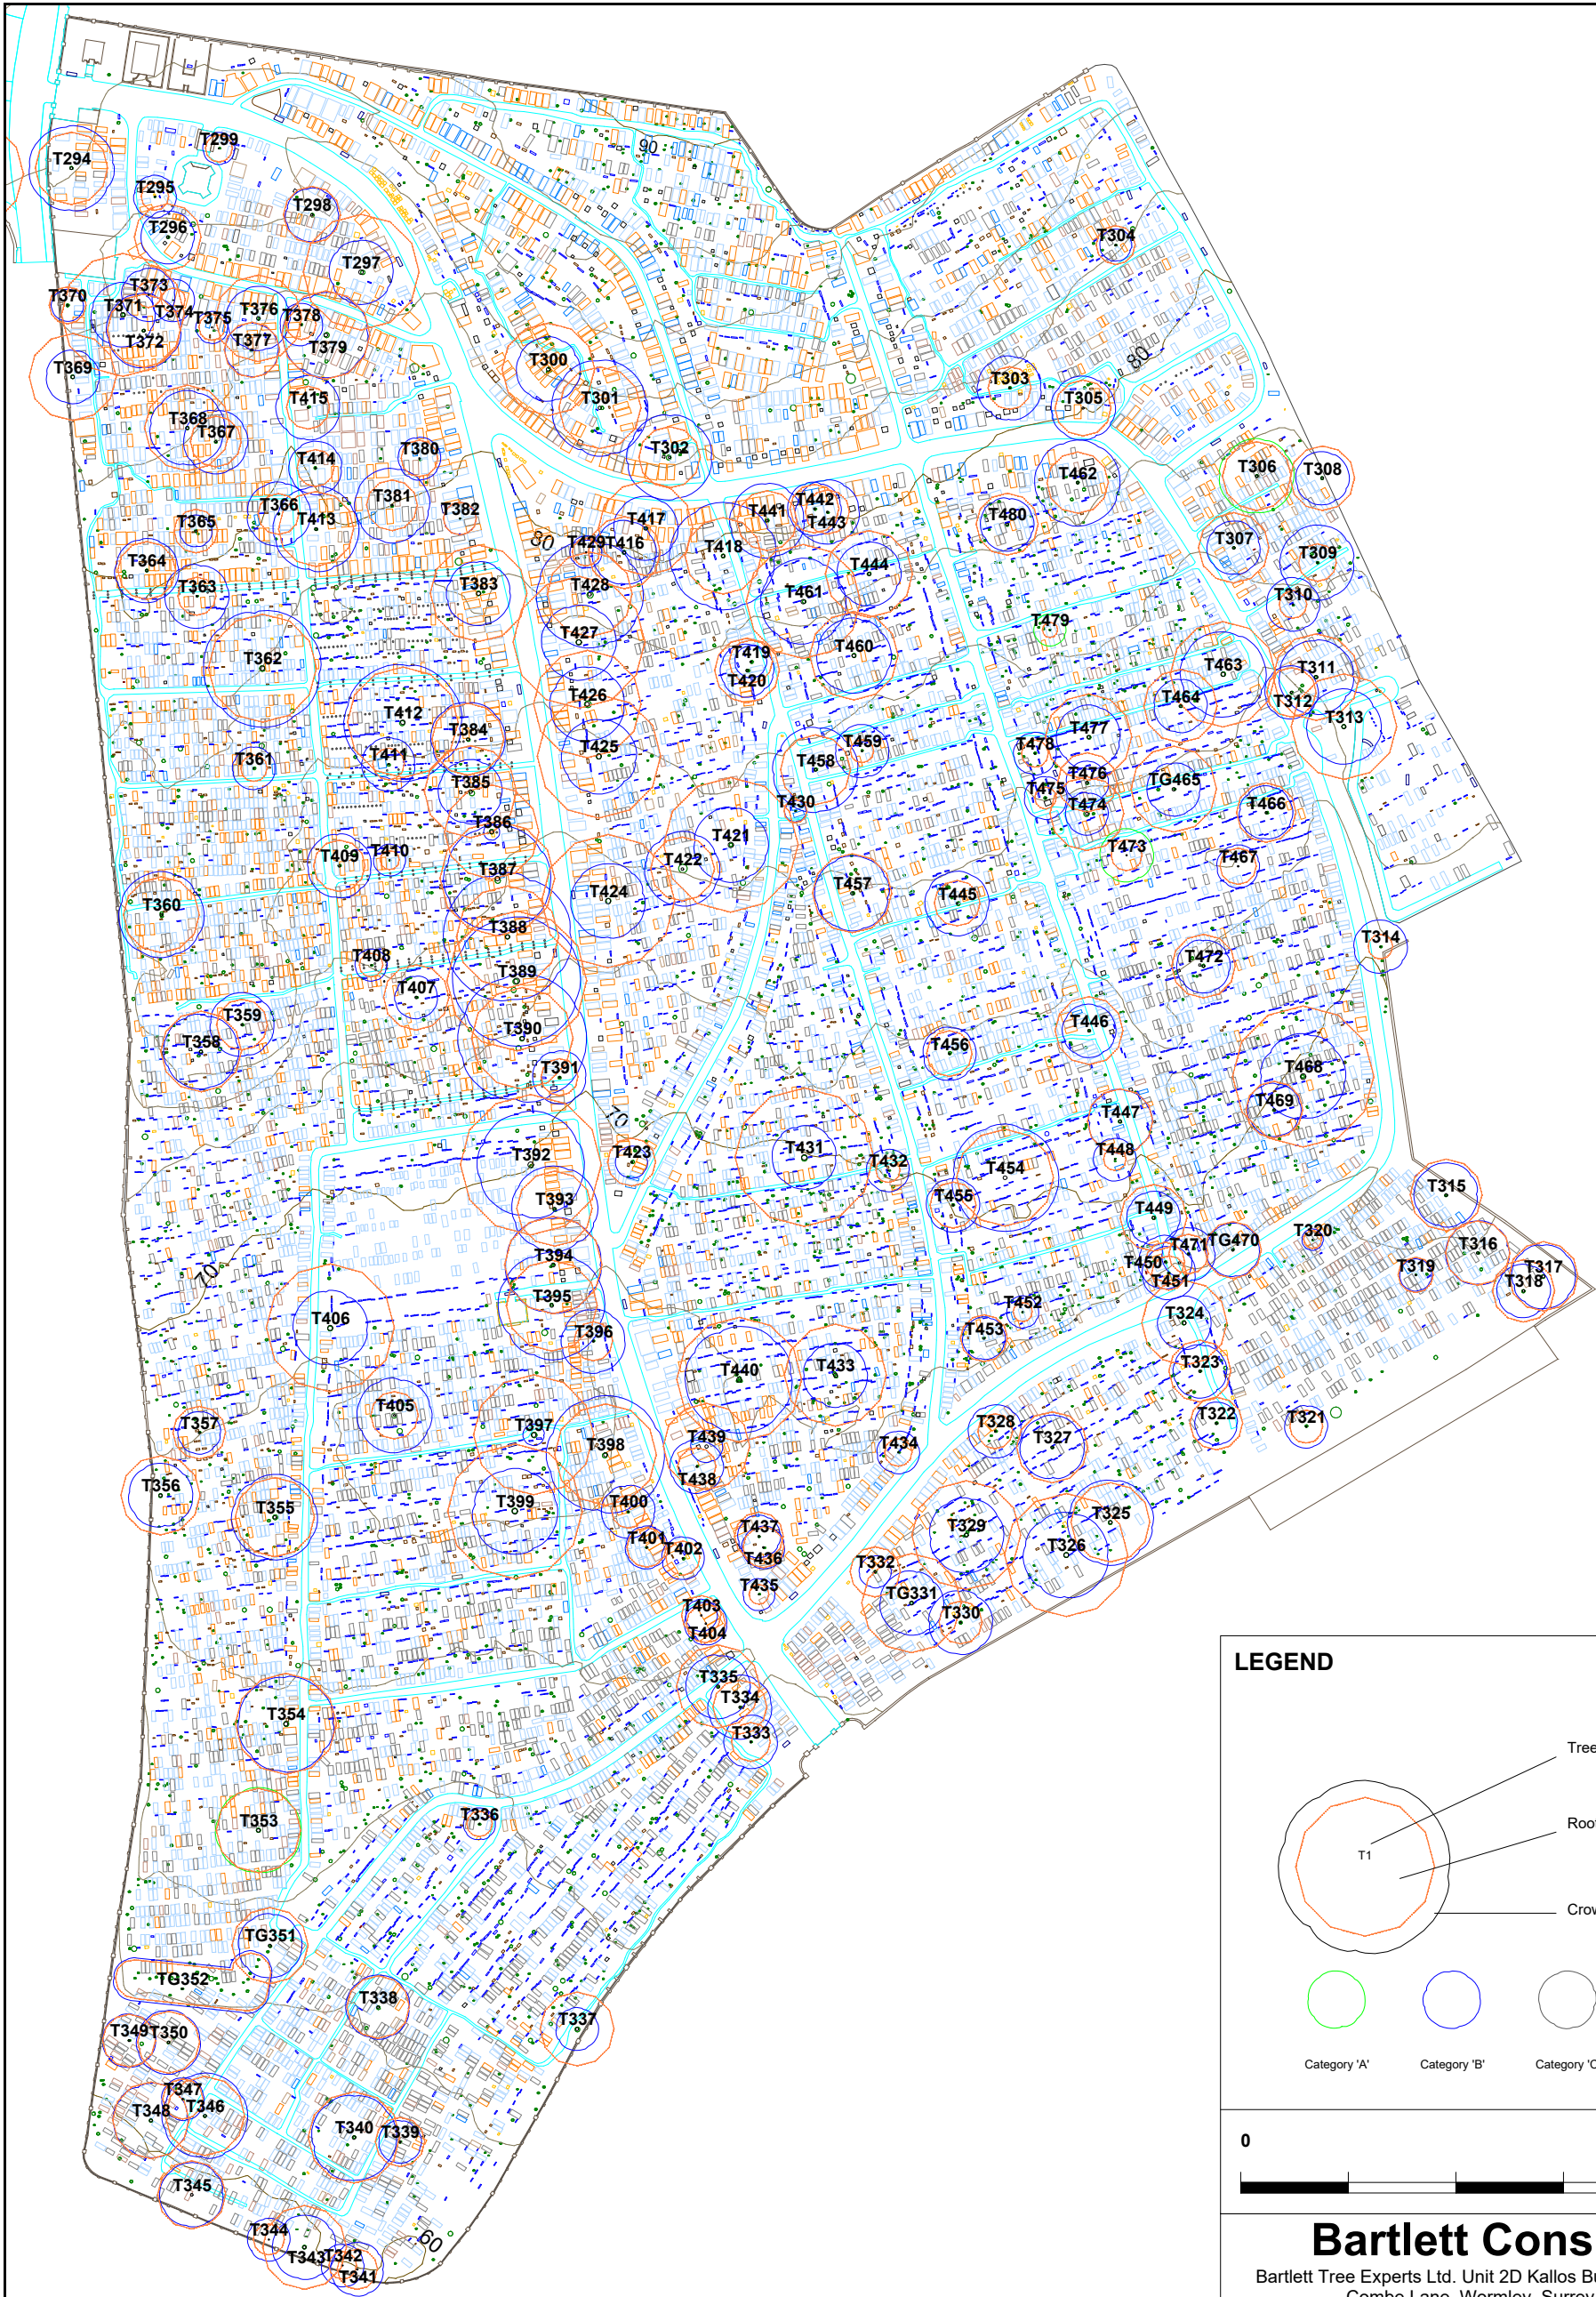

LEGEND

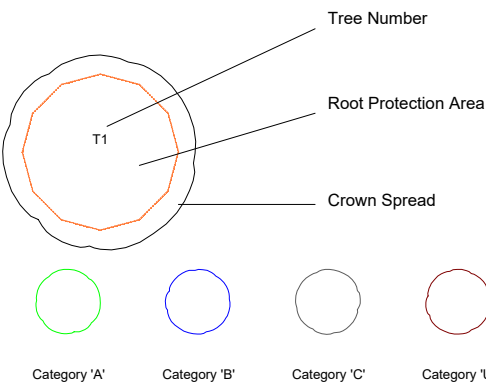

Bartlett Consulting

Bartlett Tree Experts Ltd. Unit 2D Kallos Building Coopers Place
Combe Lane, Wormley, Surrey GU8 5SY
E: consultancy@bartlettuk.com W: bartletttree.co.uk

TREE CONSTRAINTS PLAN 2 OF 2

SCALE : 1 : 1250 @ A3 DATE : 12/3/2021

MAP FILENAME : JPL/210717/TCP2 - HIGHGATE CEMETERY



Map data shown may contain Ordnance Survey © products supplied by
Pear Technology Services Ltd; Email: info@peartechology.co.uk
© Crown Copyright and database rights from date shown above
Ordnance Survey © licence number 100023148