GENERAL NOTES:

Detail drawings show layouts and design intent and should be read in accordance with Architectural General Arrangement drawings, Architectural Outline Specification, and any Schedules.

Drawings may indicate elements to be designed and specified by other Consultants for coordination purposes. Please also refer to these drawings, schedules and specifications. Please report any discrepancies to the Architect for confirmation. Full fabrication drawings to be provided for approval of all elements, details and interfaces. All details and interfaces within Contractor Design Portion to be developed with Contractor and key Subcontractors. Sealant and weathertightness joints may be omitted for clarity.

All insulation thicknesses, levels and calculations to be confirmed as part of

All insulation thicknesses, levels and calculations to be confirmed as part of Stage 5 design.

All materials shown may be subject to change during Stage 5 design.

All drawings to be read in conjunction with other consultants' information (drawings, reports, specification)

Existing structure based on survey.

Structure shown is indicative. Please refer to structural engineer's information.

Areas are approximate and subject to change throughout design development of the proposals. Any areas measured from these plans relate to the areas of the building at the current stage of the design. Any decisions

to the areas of the building at the current stage of the design. Any decisions to be made on the basis of these predictions, whether as to forecast viability, pre-letting, lease agreements or the like should include due allowance for the increases and decreases inherent in the design development and construction processes.

Do not scale off drawing. Use figured dimensions only.

All dimensions to be verified on site before proceeding.

All discrepancies to be notified in writing to architect

Drawings based on survey received by Plowman Craven recieved 10.07.2024.

Existing drawings are for reference only - not for approval DRAWING NUMBERING

10.000Existing Drawings20.000Proposed Plans30.000Proposed Elevatons40.000Proposed Sections50.000Details (External)60.000Details (Internal)70.000Internal Spaces90.000Schedules

Brick-Faced Precast Concrete Facade Aluminium Frame Window Aluminium Bay Window

— Planning Boundary

P01 NOV 24

Planning Issue

PLANNING

rev date author / check comments

DSDHA
357 Kennington Lane, Vauxhall, SE11 5QY
T 020 7703 3555 W www.dsdha.co.uk

10 Bonhill Street London EC2A 4PE T 020 7843 3199 W www.veretec.co.uk

project

125 Shaftesbury Avenue London

WC2H 8HR

Edge and Mitsubishi drawing title

Existing Elevation Shaftesbury Avenue

DSDHA project ref


Suitability Code Revision PO1

drawing number

125SA-DSD-ZZ-ZZ-DR-A-24002

REPORT DISCREPANCIES
DO NOT SCALE FROM THIS DRAWING
COPYRIGHT DSDHA

USE LATEST REVISION
CHECK DIMENSIONS ON SITE DSDHA Limited Registered in England & Wales 4282335

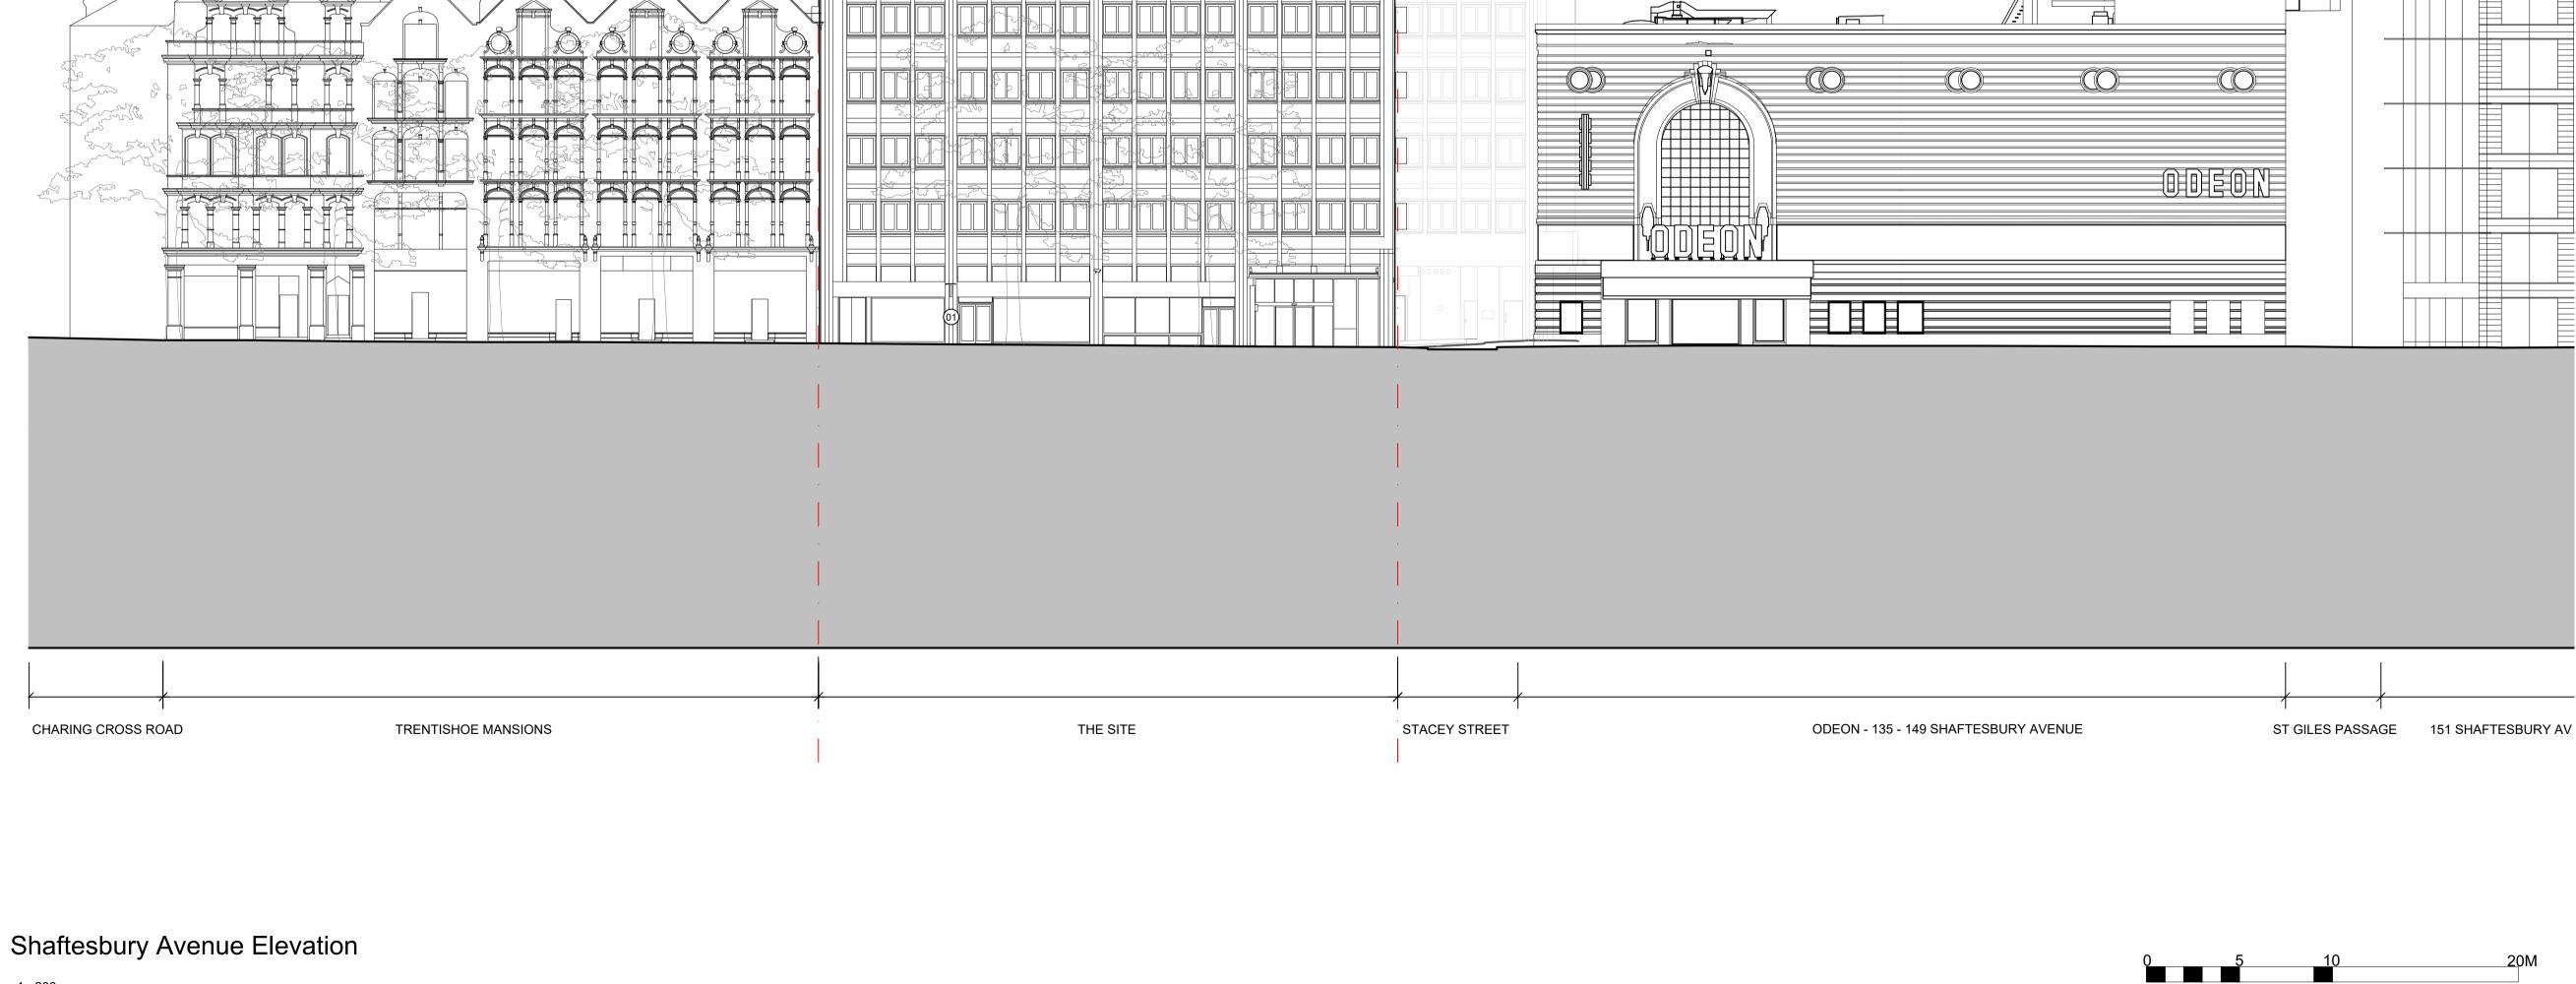

64.36 m