

**NOTES:**  
 This drawing is copyright. This drawing must not be scaled. Figured dimensions, levels etc. are only to be used. Any inaccuracies, etc. must be notified to the architectural designer. Detail drawings and larger scale drawings take precedence over smaller scaled drawings.

**PROJECT ADDRESS:**  
**FLAT 2**  
**29 STEELE'S RD**  
**CAMDEN**  
**LONDON, NW3 4RE**  
**UNITED KINGDOM**

**CLIENT:**  
**Andrei Brasoveanu**

London, UK  
**NEIHEISER ARGYROS**  
 ARCHITECTURAL DESIGNER  
 59 Lonsdale Rd  
 London, W6 6RA, UK  
 Tel +44 (0) 203 204 0288  
 www.neiheiserargyros.com

REV. NO.	D.I. NO.	DATE	DOCUMENT ISSUE
00		02.12.2024	PLANNING

**NW3 4RE**


**DRAWN:** PROJECT #: ST2.0  
**CHECKED:** SCALE: 1:100  
**DOCUMENT SIZE:** A3  
**SHEET:** DATE:

**EXISTING LONGITUDINAL SECTION**

**A2.2**

**DOCUMENT #:**  
 --

- FOURTH FLOOR  
EL. +12267
- THIRD FLOOR  
EL. +9966 mm
- SECOND FLOOR (FFL)  
EL. +6227 MM
- BALCONY LEVEL (FFL)  
EL. +5404 MM
- FIRST FLOOR (FFL)  
EL. +2727 MM
- GROUND FLOOR (FFL)  
EL. +00 MM

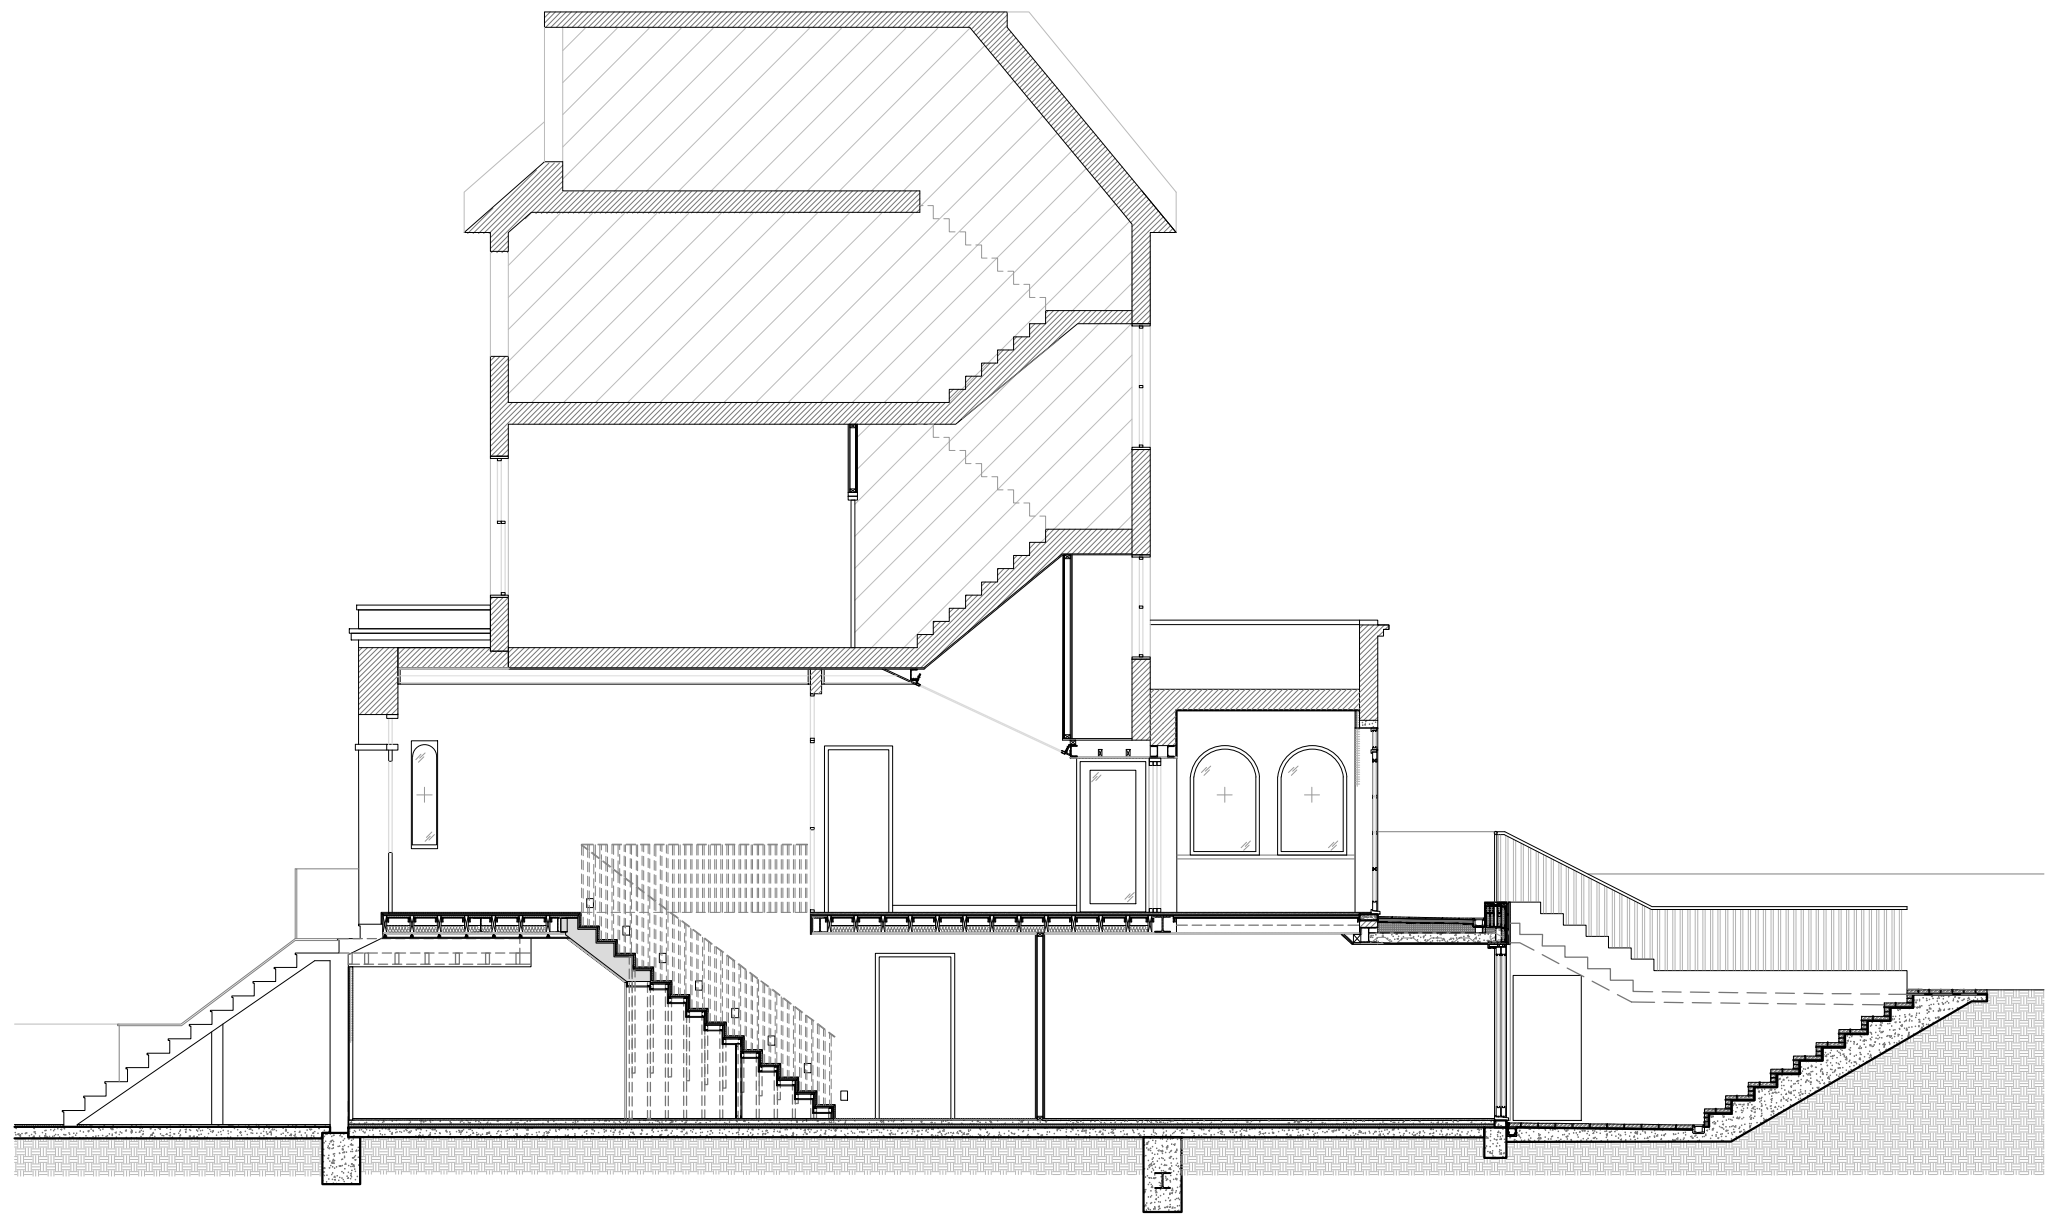

**01** EXISTING LONGITUDINAL SECTION  
 SCALE: 1:100

