

NOTES:
 This drawing is copyright. This drawing must not be scaled. Figured dimensions, levels etc. are only to be used. Any inaccuracies, etc. must be notified to the architectural designer. Detail drawings and larger scale drawings take precedence over smaller scaled drawings.

PROJECT ADDRESS:
FLAT 2
29 STEELE'S RD
CAMDEN
LONDON, NW3 4RE
UNITED KINGDOM

CLIENT:
Andrei Brasoveanu

London, UK
NEIHEISER ARGYROS
 ARCHITECTURAL DESIGNER
 59 Lonsdale Rd
 London, W6 6RA, UK
 Tel +44 (0) 203 204 0288
 www.neiheiserargyros.com

REV. NO.	D.I. NO.	DATE	DOCUMENT ISSUE
00		02.12.2024	PLANNING


NW3 4RE

DRAWN: PROJECT #: **ST2.0**
CHECKED: SCALE: **1:100**
DOCUMENT SIZE: DATE:
A3

SHEET:
PROPOSED
LONGITUDINAL SECTION

A2.3

DOCUMENT #:
 --

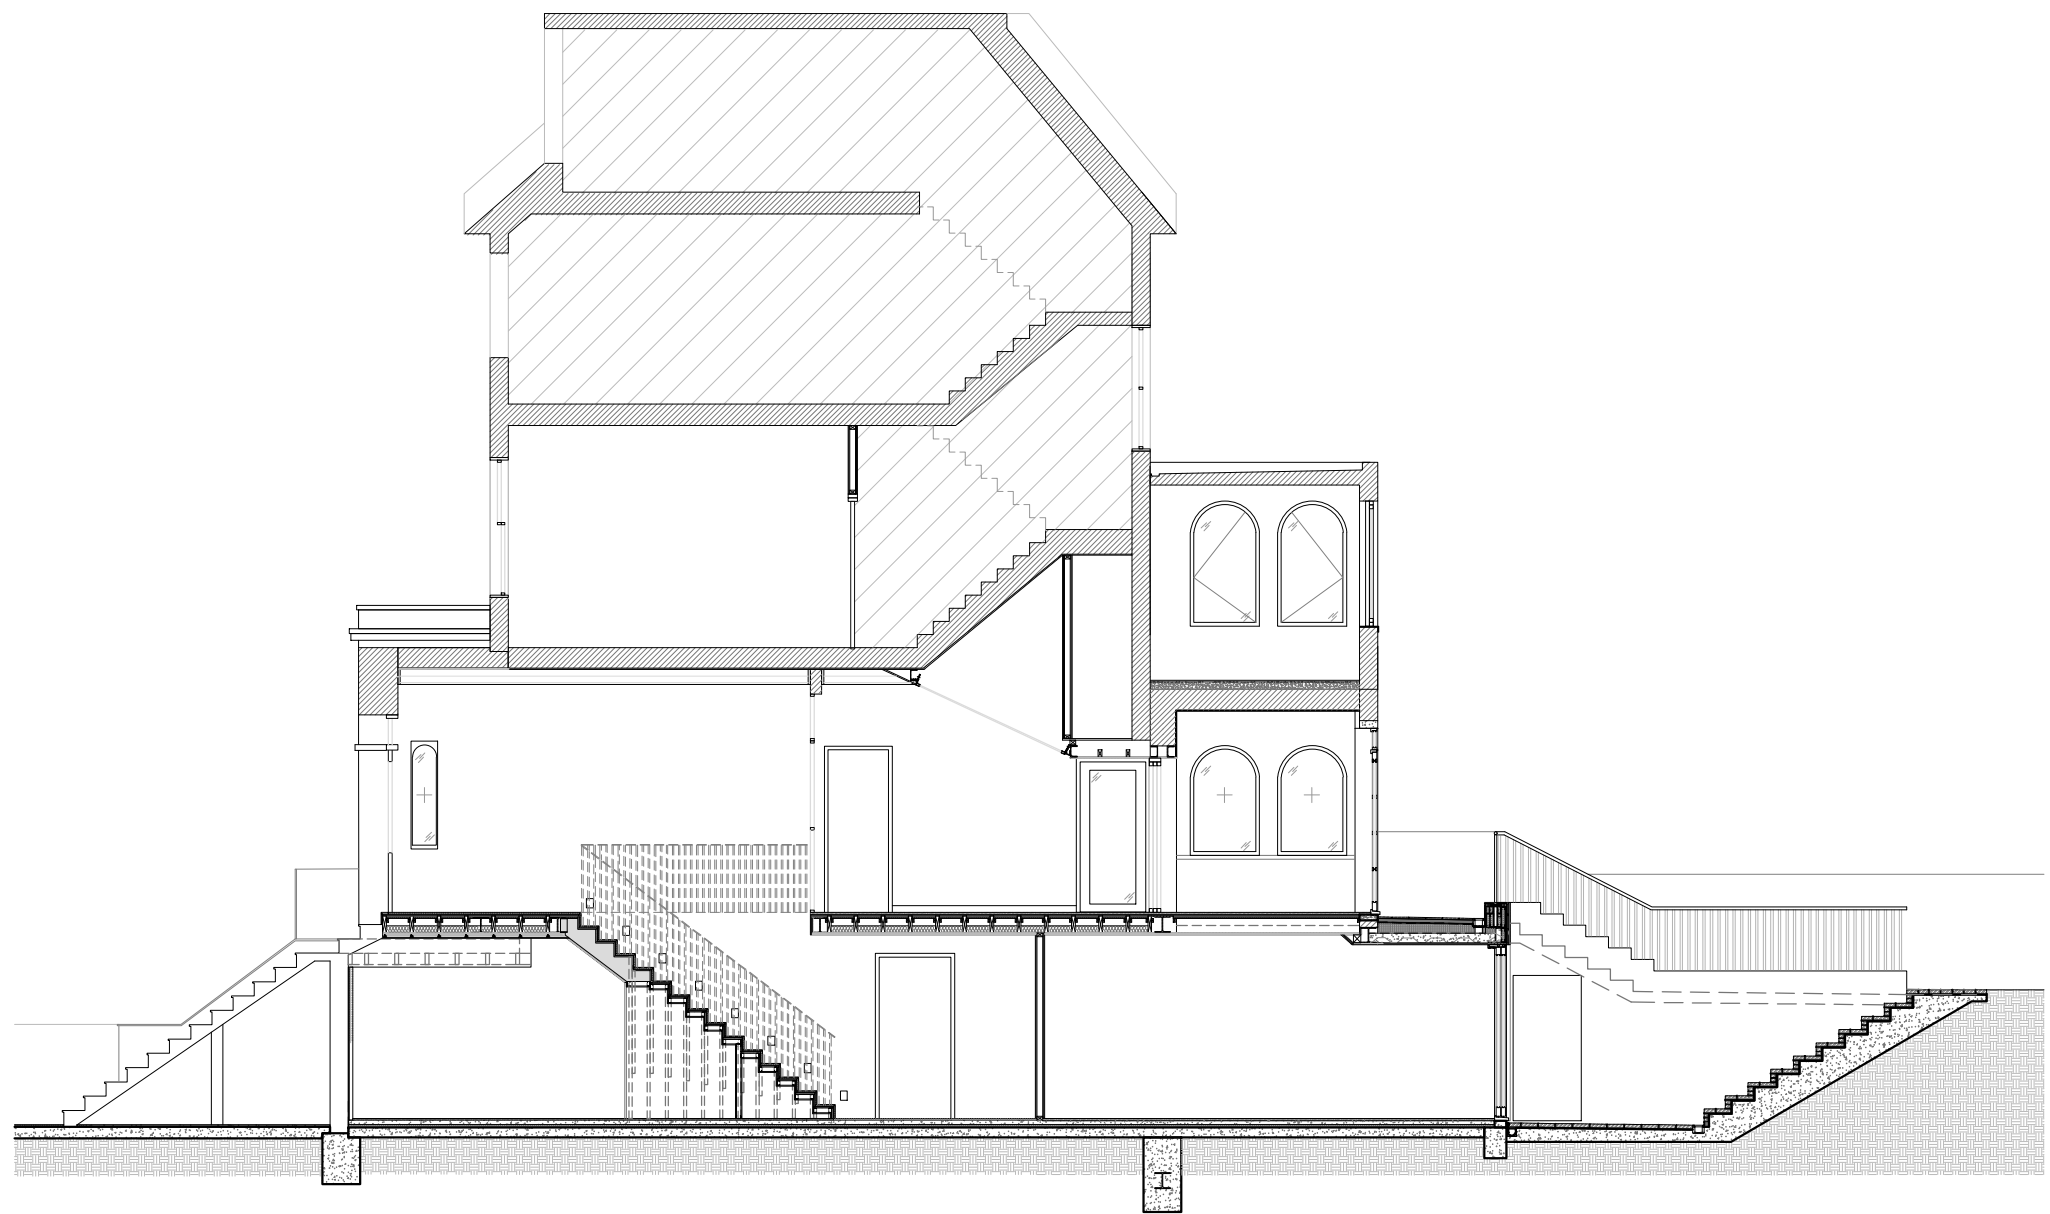

- FOURTH FLOOR
EL. +12267
- THIRD FLOOR
EL. +9966 mm
- SECOND FLOOR (FFL)
EL. +6227 MM
- EXTENSION LEVEL (FFL)
EL. +5627 MM
- FIRST FLOOR (FFL)
EL. +2727 MM
- GROUND FLOOR (FFL)
EL. +00 MM

01 PROPOSED LONGITUDINAL SECTION
 SCALE: 1:100

