



1 SIDE ELEVATION - PROPOSED_
SCALE 1:100 @ A3

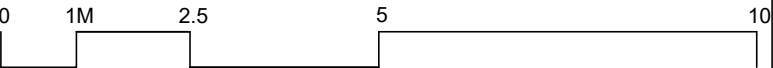

<div></div> <div>TWINNING DESIGN LLP 330 West End Lane London NW6 1LN T: +44 (0) 20 7431 9550 E: studio@twinningdesign.com W: twinningdesign.com</div>	Revisions		Date	Project 14a SOUTH HILL PARK GARDENS, LONDON NW3 2TG				Client NDC			Contractors must verify all dimensions on site before any works are commenced. This drawing remains the property of TWINNING DESIGN LLP and may not be reproduced in any waywithout prior consent.	
	A	Issued for comments	29-11-24									
				Area -								
				Description PROPOSED SIDE ELEVATION								
				Project No.	Date	Scale	Drawing No.	CAD File No.	Revision	Drawn by	Issue	
			2403~NDC	11/24	1:100@A3	GA-PR-EL-01	-	A	EC	PLANNING		