


1 SECTION AA - PROPOSED_
SCALE 1:100 @ A3


EXISTING WALLS	
NEW WALLS	

EXISTING WINDOW TO BE REPLACED WITH FULLY GLAZED
TIMBER FRAME DOOR TO PROVIDE LEVEL ACCESS FROM
RAISED GROUND FLOOR LEVEL TO PROPOSED DECK.
DOOR TO OPEN OUT

PROPOSED PAINTED METAL RAILINGS
TO MATCH EXISTING RAILS

PROPOSED DECK ACCESS TO BE FORMED TO
MATCH EXISTING INTERNAL FLOOR LEVEL.
SIMILAR CONNECTION HAS BEEN INTRODUCED
AT 14 SOUTH HILL PARK GARDENS
UNDER PLANNING PERMISSION No 2011/4903/P

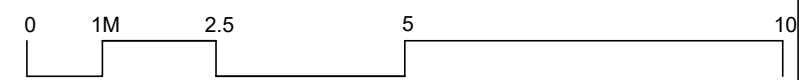

 TWINNING DESIGN LLP 330 West End Lane London NW6 1LN T: +44 (0) 20 7431 9550 E: studio@twinningdesign.com W: twinningdesign.com	Revisions		Date	Project	14a SOUTH HILL PARK GARDENS, LONDON NW3 2TG			Client	NDC		Contractors must verify all dimensions on site before any works are commenced. This drawing remains the property of TWINNING DESIGN LLP and may not be reproduced in any way without prior consent.
	A	Issued for comments	29-11-24	Area	-						
				Description	PROPOSED SECTION AA						
				Project No.	Date	Scale	Drawing No.	CAD File No.	Revision	Drawn by	
			2403~NDC	11/24	1:100@A3	GA-PR-SEC-01	-	A	EC	Issue	PLANNING