




1. PROPOSED GRND
(BLOCK PLAN)

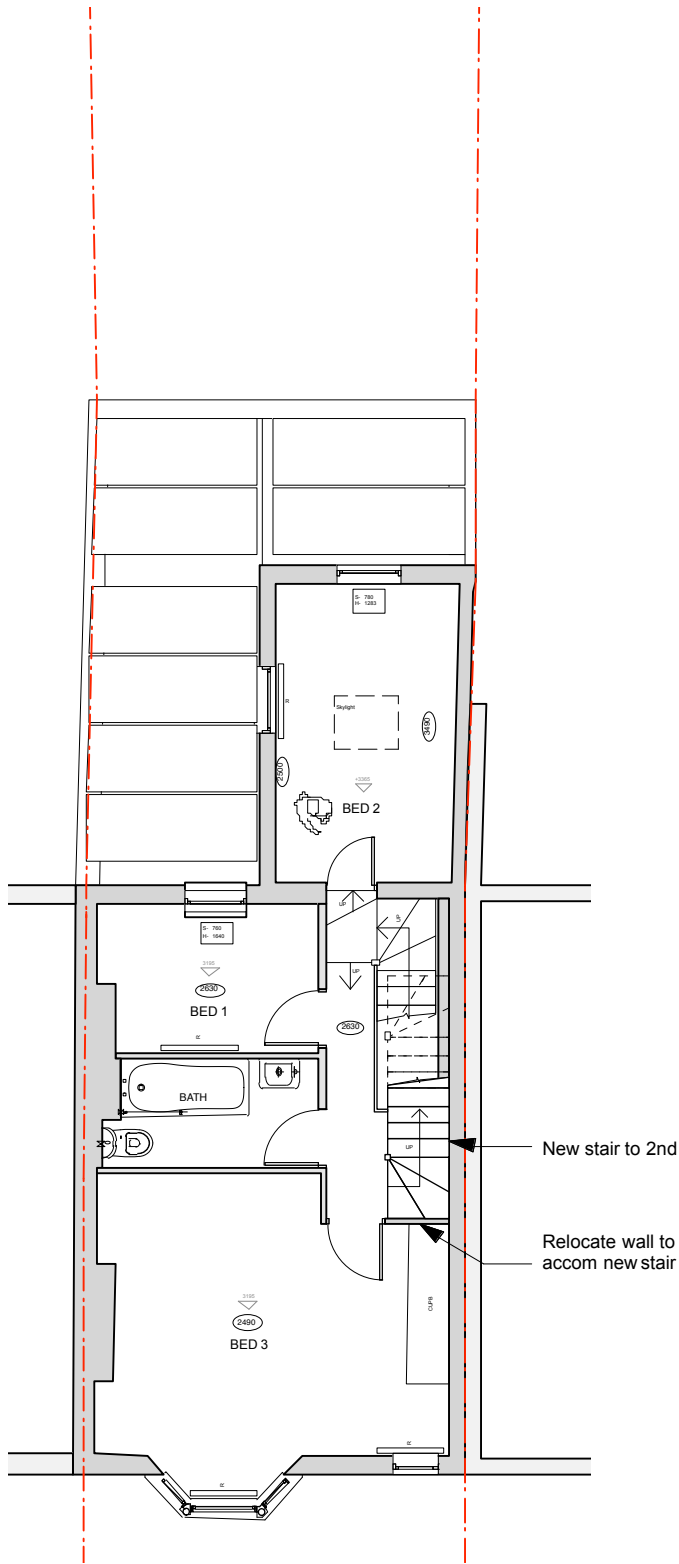

2. PROPOSED 1st

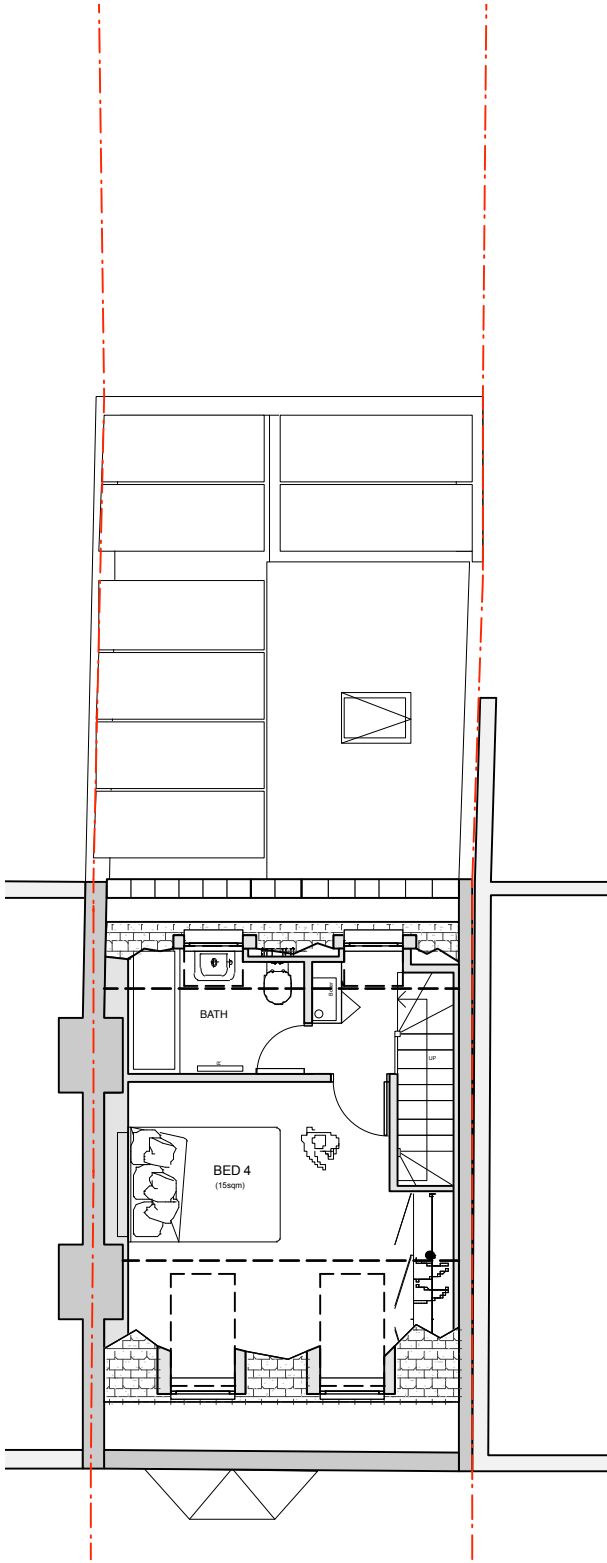

3. PROPOSED 2nd

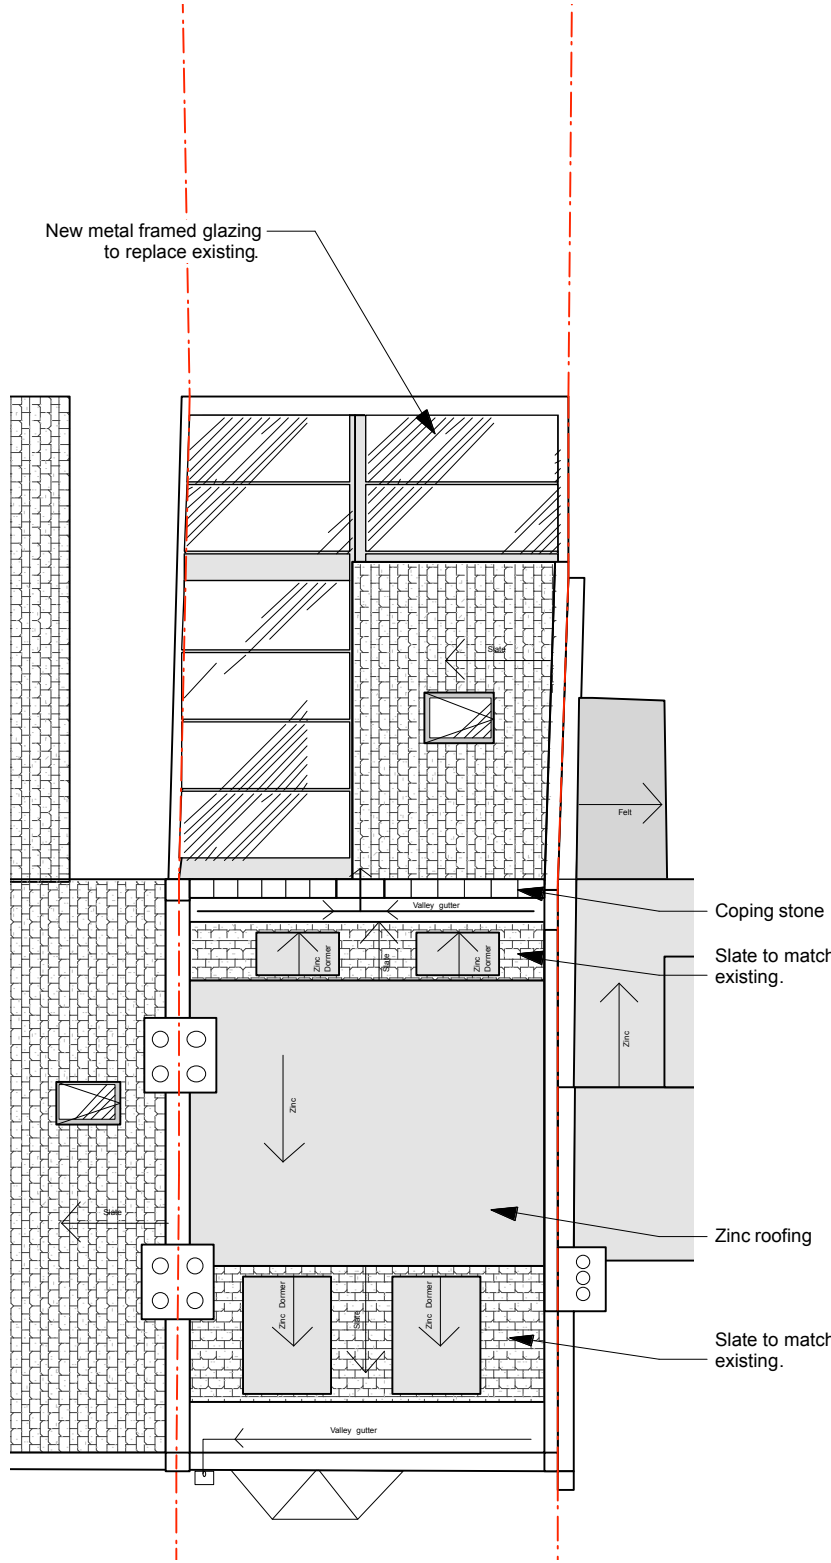


4. PROPOSED ROOF

NOTES:

amendments			
revision	date	detail	by
A	3.12.24	Recess rear mansard, reduce dormers.	MB

Scale bar 1:100



client	
MR AND MRS ROUBAUD	
project	
27 SPENCER RISE	
drawing title	
PROPOSED BLOCK PLAN, 1ST, 2ND AND ROOF	
scale	date
1:100 @A2	10.9.24
drawn by	drawing no.
MB	AR/02. A

This drawing remains the property of FIXATED LTD and should not be reproduced in part or whole without written permission. The drawing should not be scaled. The contractor is to verify all dimensions and conditions on site. If in doubt ask. Drawing Copyright reserved by FIXATED LTD. All dims in mm unless otherwise stated.

FIXATED LTD
3 COSTA STREET
LONDON SE15 4PE
T.07776283120
mikail@fixateddesign.co.uk

FIXATEDDESIGN