

Scale: 1:1250

Paper Size: A4

10b Branch Place  
 London N1 5PH  
 p: 0207 686 3445  
 e: info@scenarioarchitecture.com  
 w: www.scenarioarchitecture.com

Project Name:  
**98 Maygrove Road**

Client:  
**Client Name**

Site Location:  
**98 Maygrove Road London  
 Camden NW6 2ED UK**

Drawing not to be used other than the purpose for which it was prepared. It's supplied without liability for errors or omissions. All dimensions are to be checked on site. This drawing is to be read in conjunction with all other drawings. Notes on this drawing will apply to all other drawings where a similar position exists.



Scale @ A4  
**1:1250**

Project No.  
**Project No.**

Drawing Name  
**Location Plan**

Drawing Number      Rev

**LO-A-01**

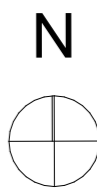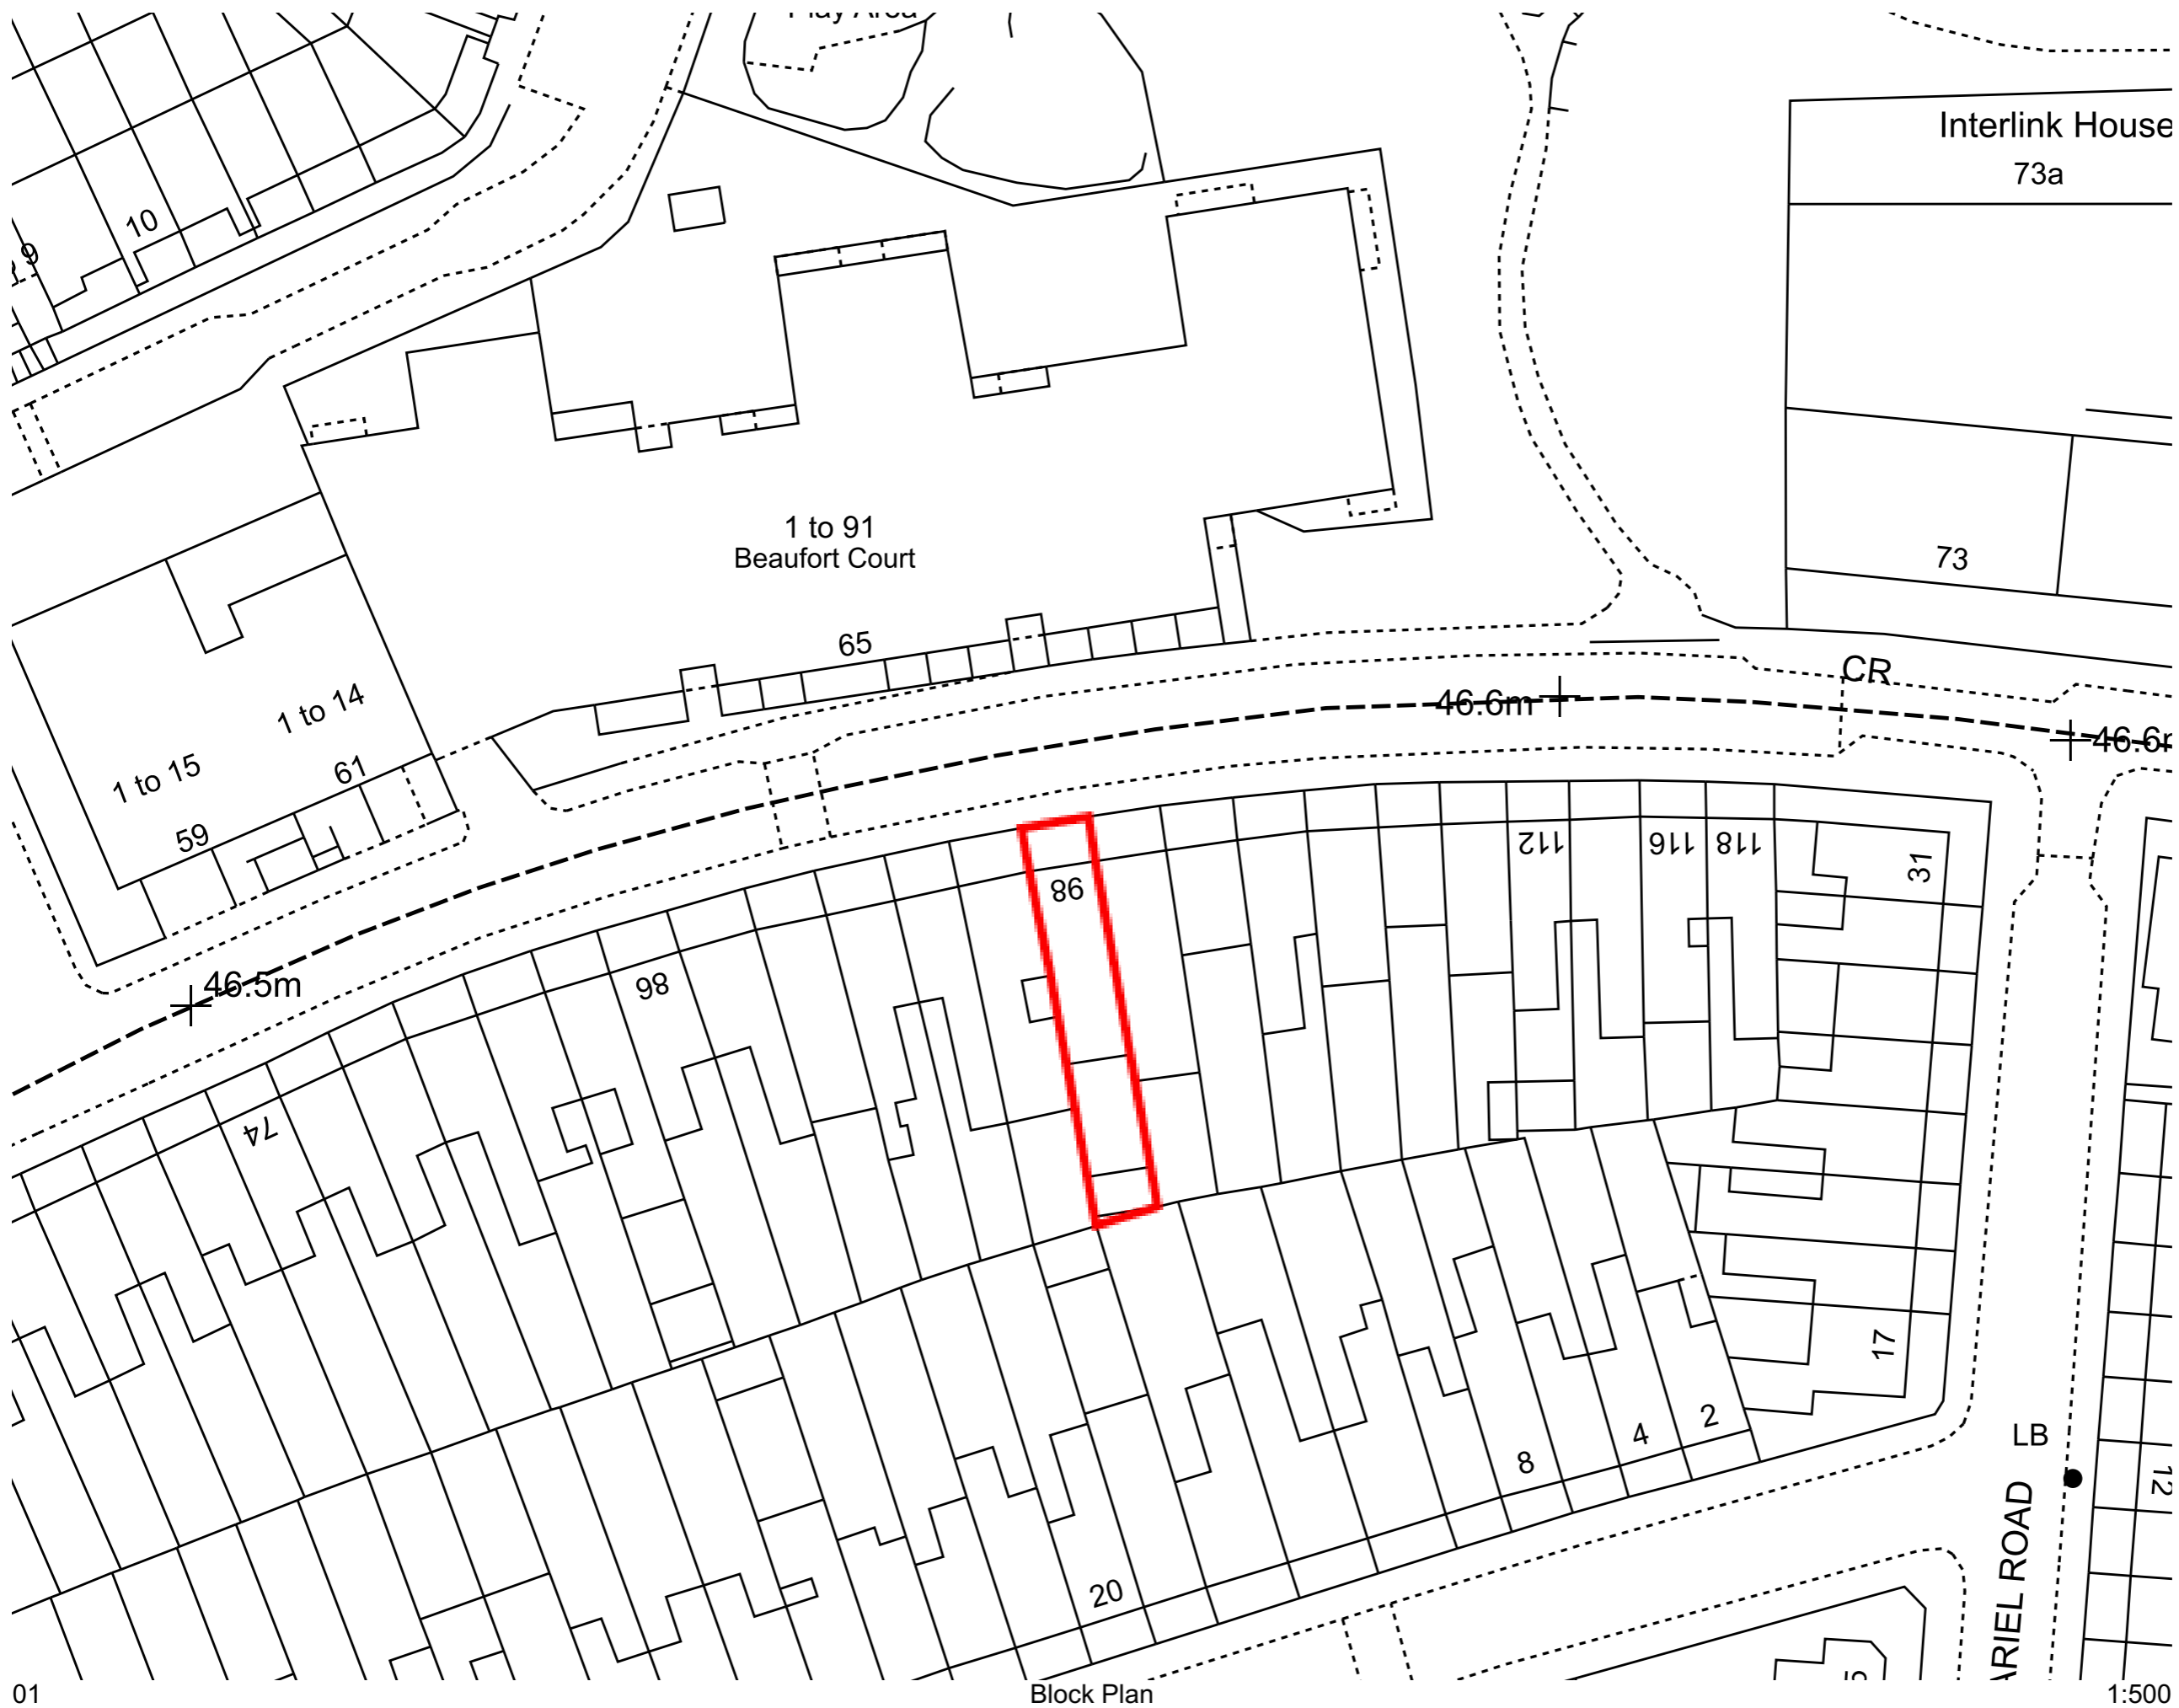

10b Branch Place  
 London N1 5PH  
 p: 0207 686 3445  
 e: info@scenarioarchitecture.com  
 w: www.scenarioarchitecture.com

Project Name:  
**98 Maygrove Road**

Client:  
**Client Name**

Site Location:  
**98 Maygrove Road  
 London Camden  
 NW6 2ED UK**

Drawing not to be used other than the purpose for which it was prepared. It's supplied without liability for errors or omissions. Do not scale from the drawing. All dimensions are to be checked on site. This drawing is to be read in conjunction with all other drawings. Notes on this drawing will apply to all other drawings where a similar position exists.


Scale @ A2  
**1:500**

Project No.  
**Project No.**

Drawing Name  
**Block Plan**

Drawing Number  
**LO-A-02**

Rev

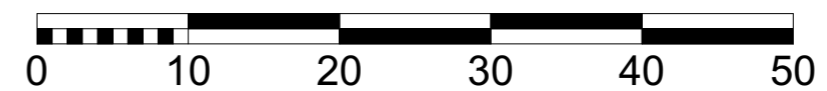

BIMcloud: scenarioarchitecture - BIMcloud Software as a Service/2023\_98 Maygrove Road/Planning/2023\_98 Maygrove Road - PD Garden Room

01

Block Plan

1:500